



0.26,28

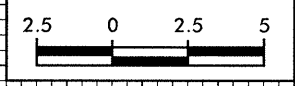

PROJECT REFERENCE NO.
R-2552C

SHEET NO.
X-175

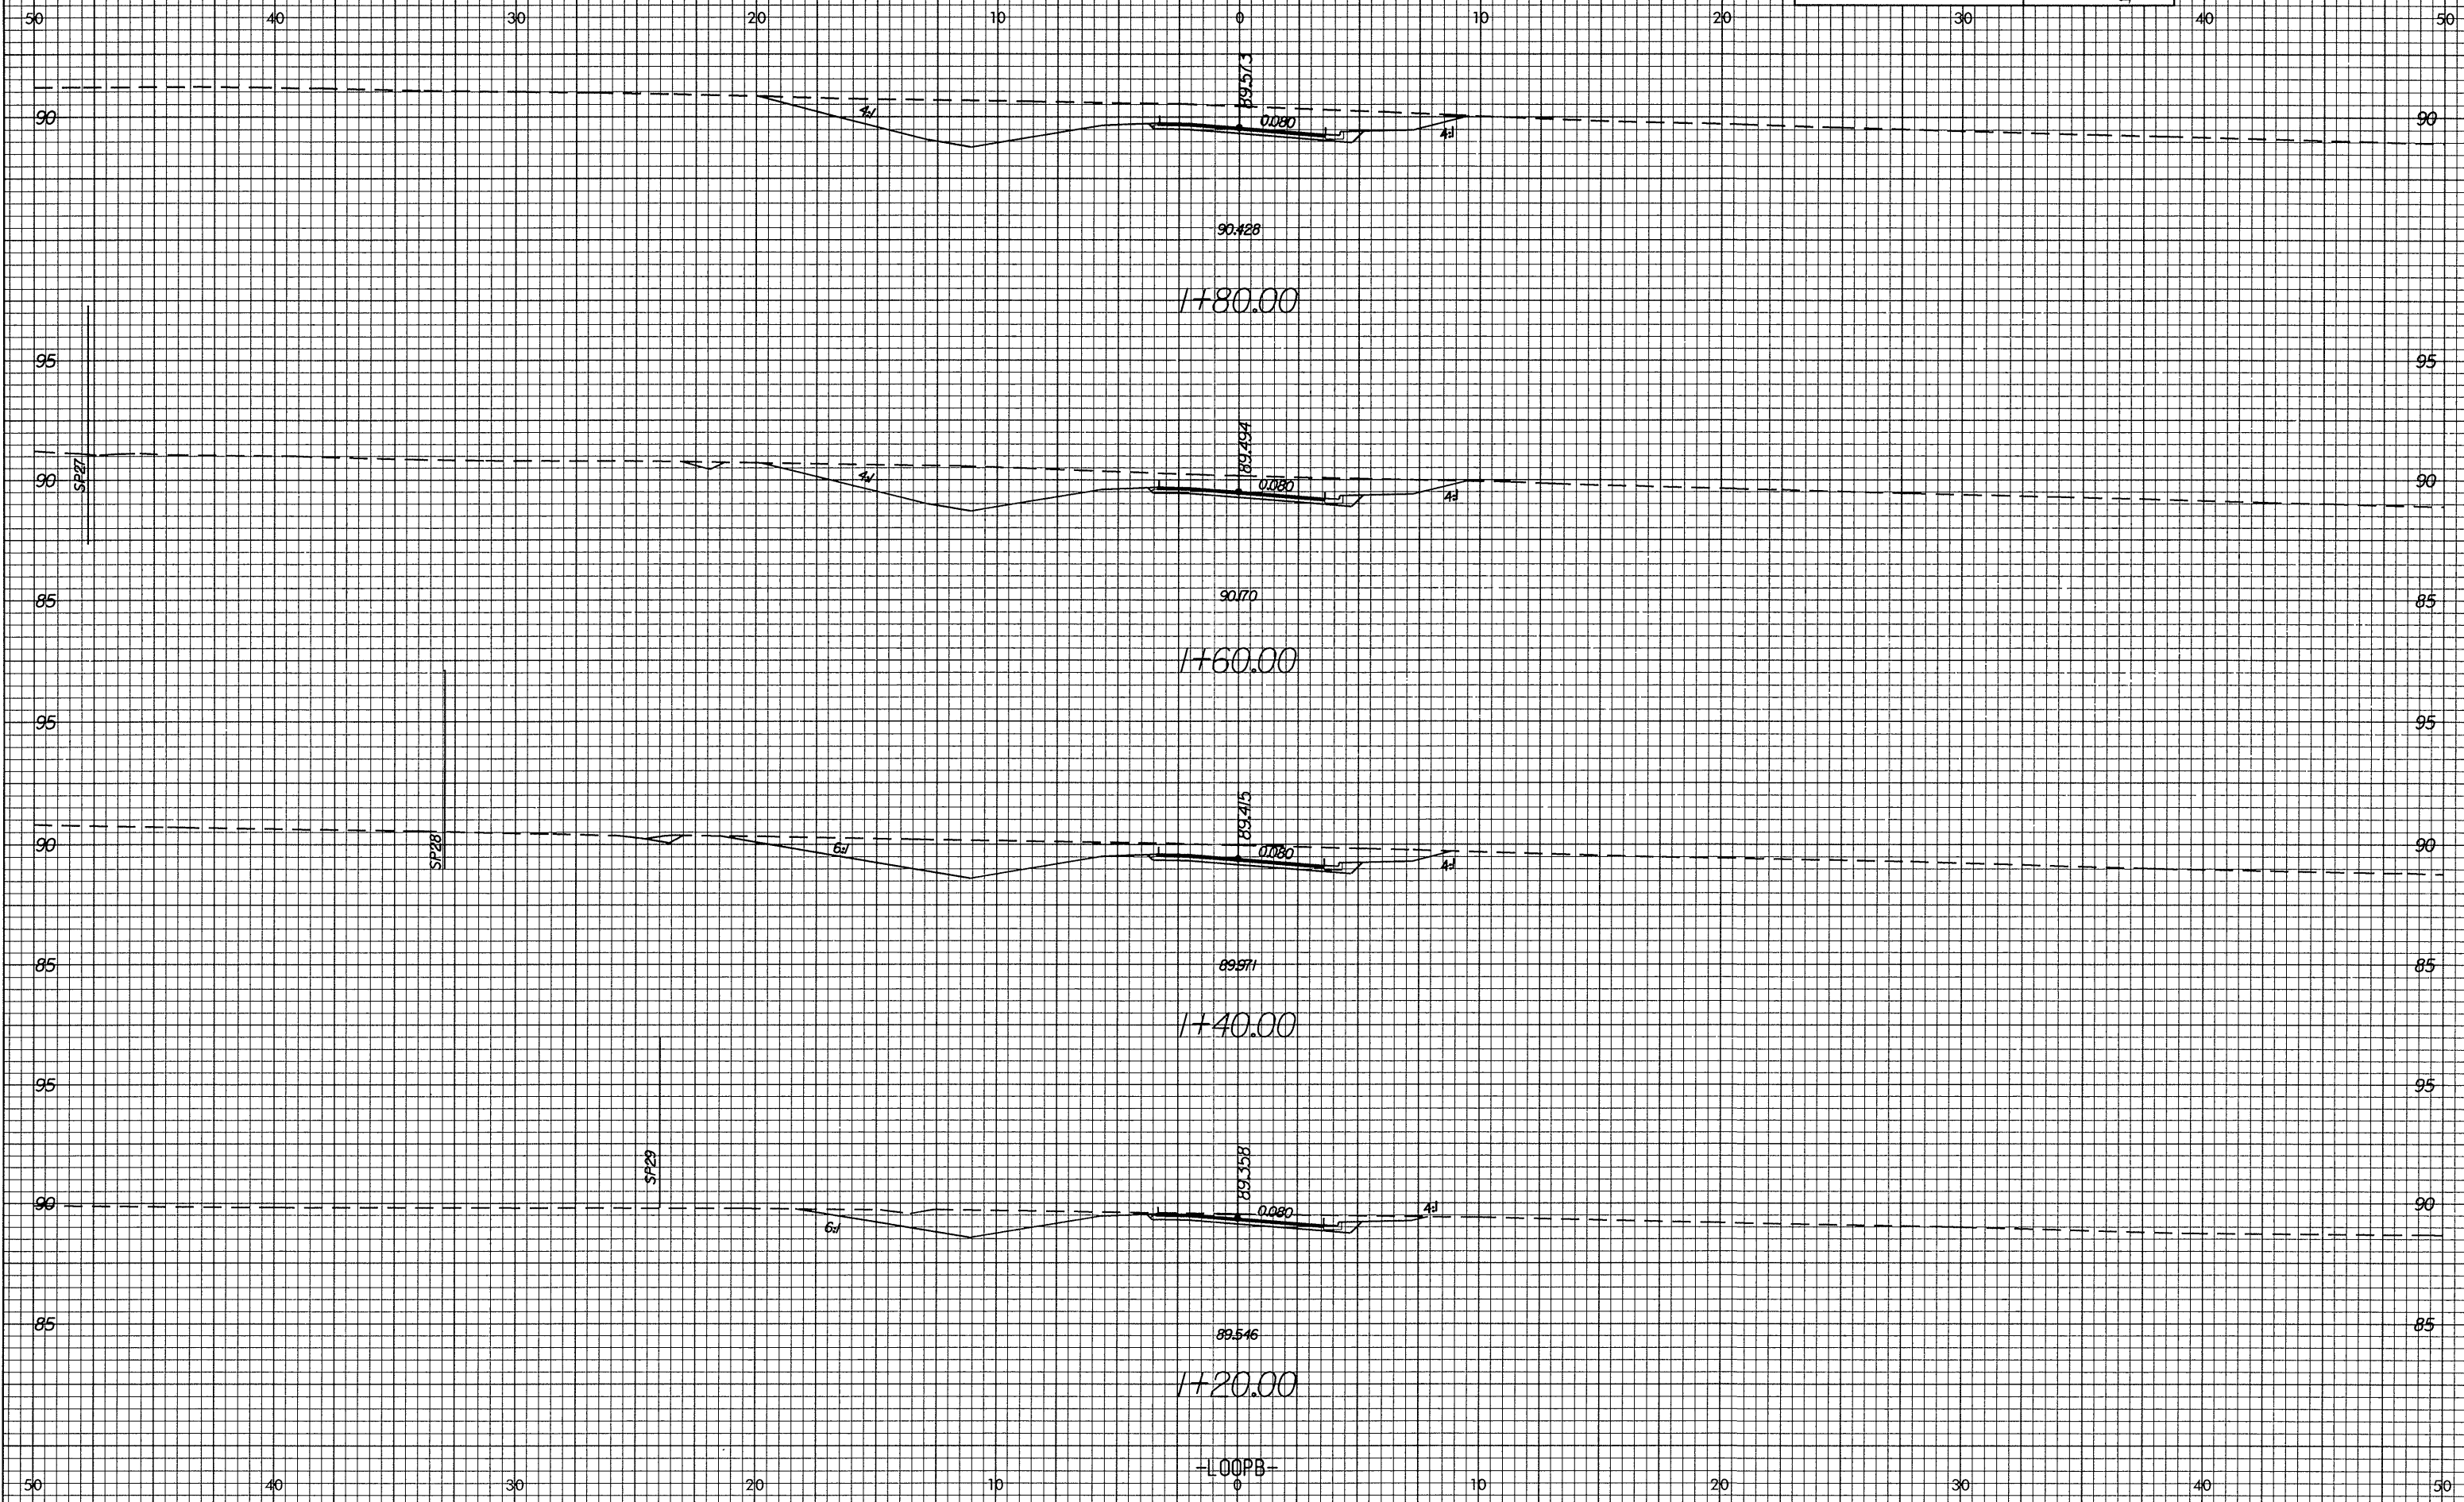

0.26,28
0.26,28
0.26,28
0.26,28