



0.25/2.5

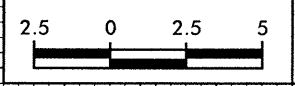

PROJECT REFERENCE NO.
R-2552C

SHEET NO.
X-171

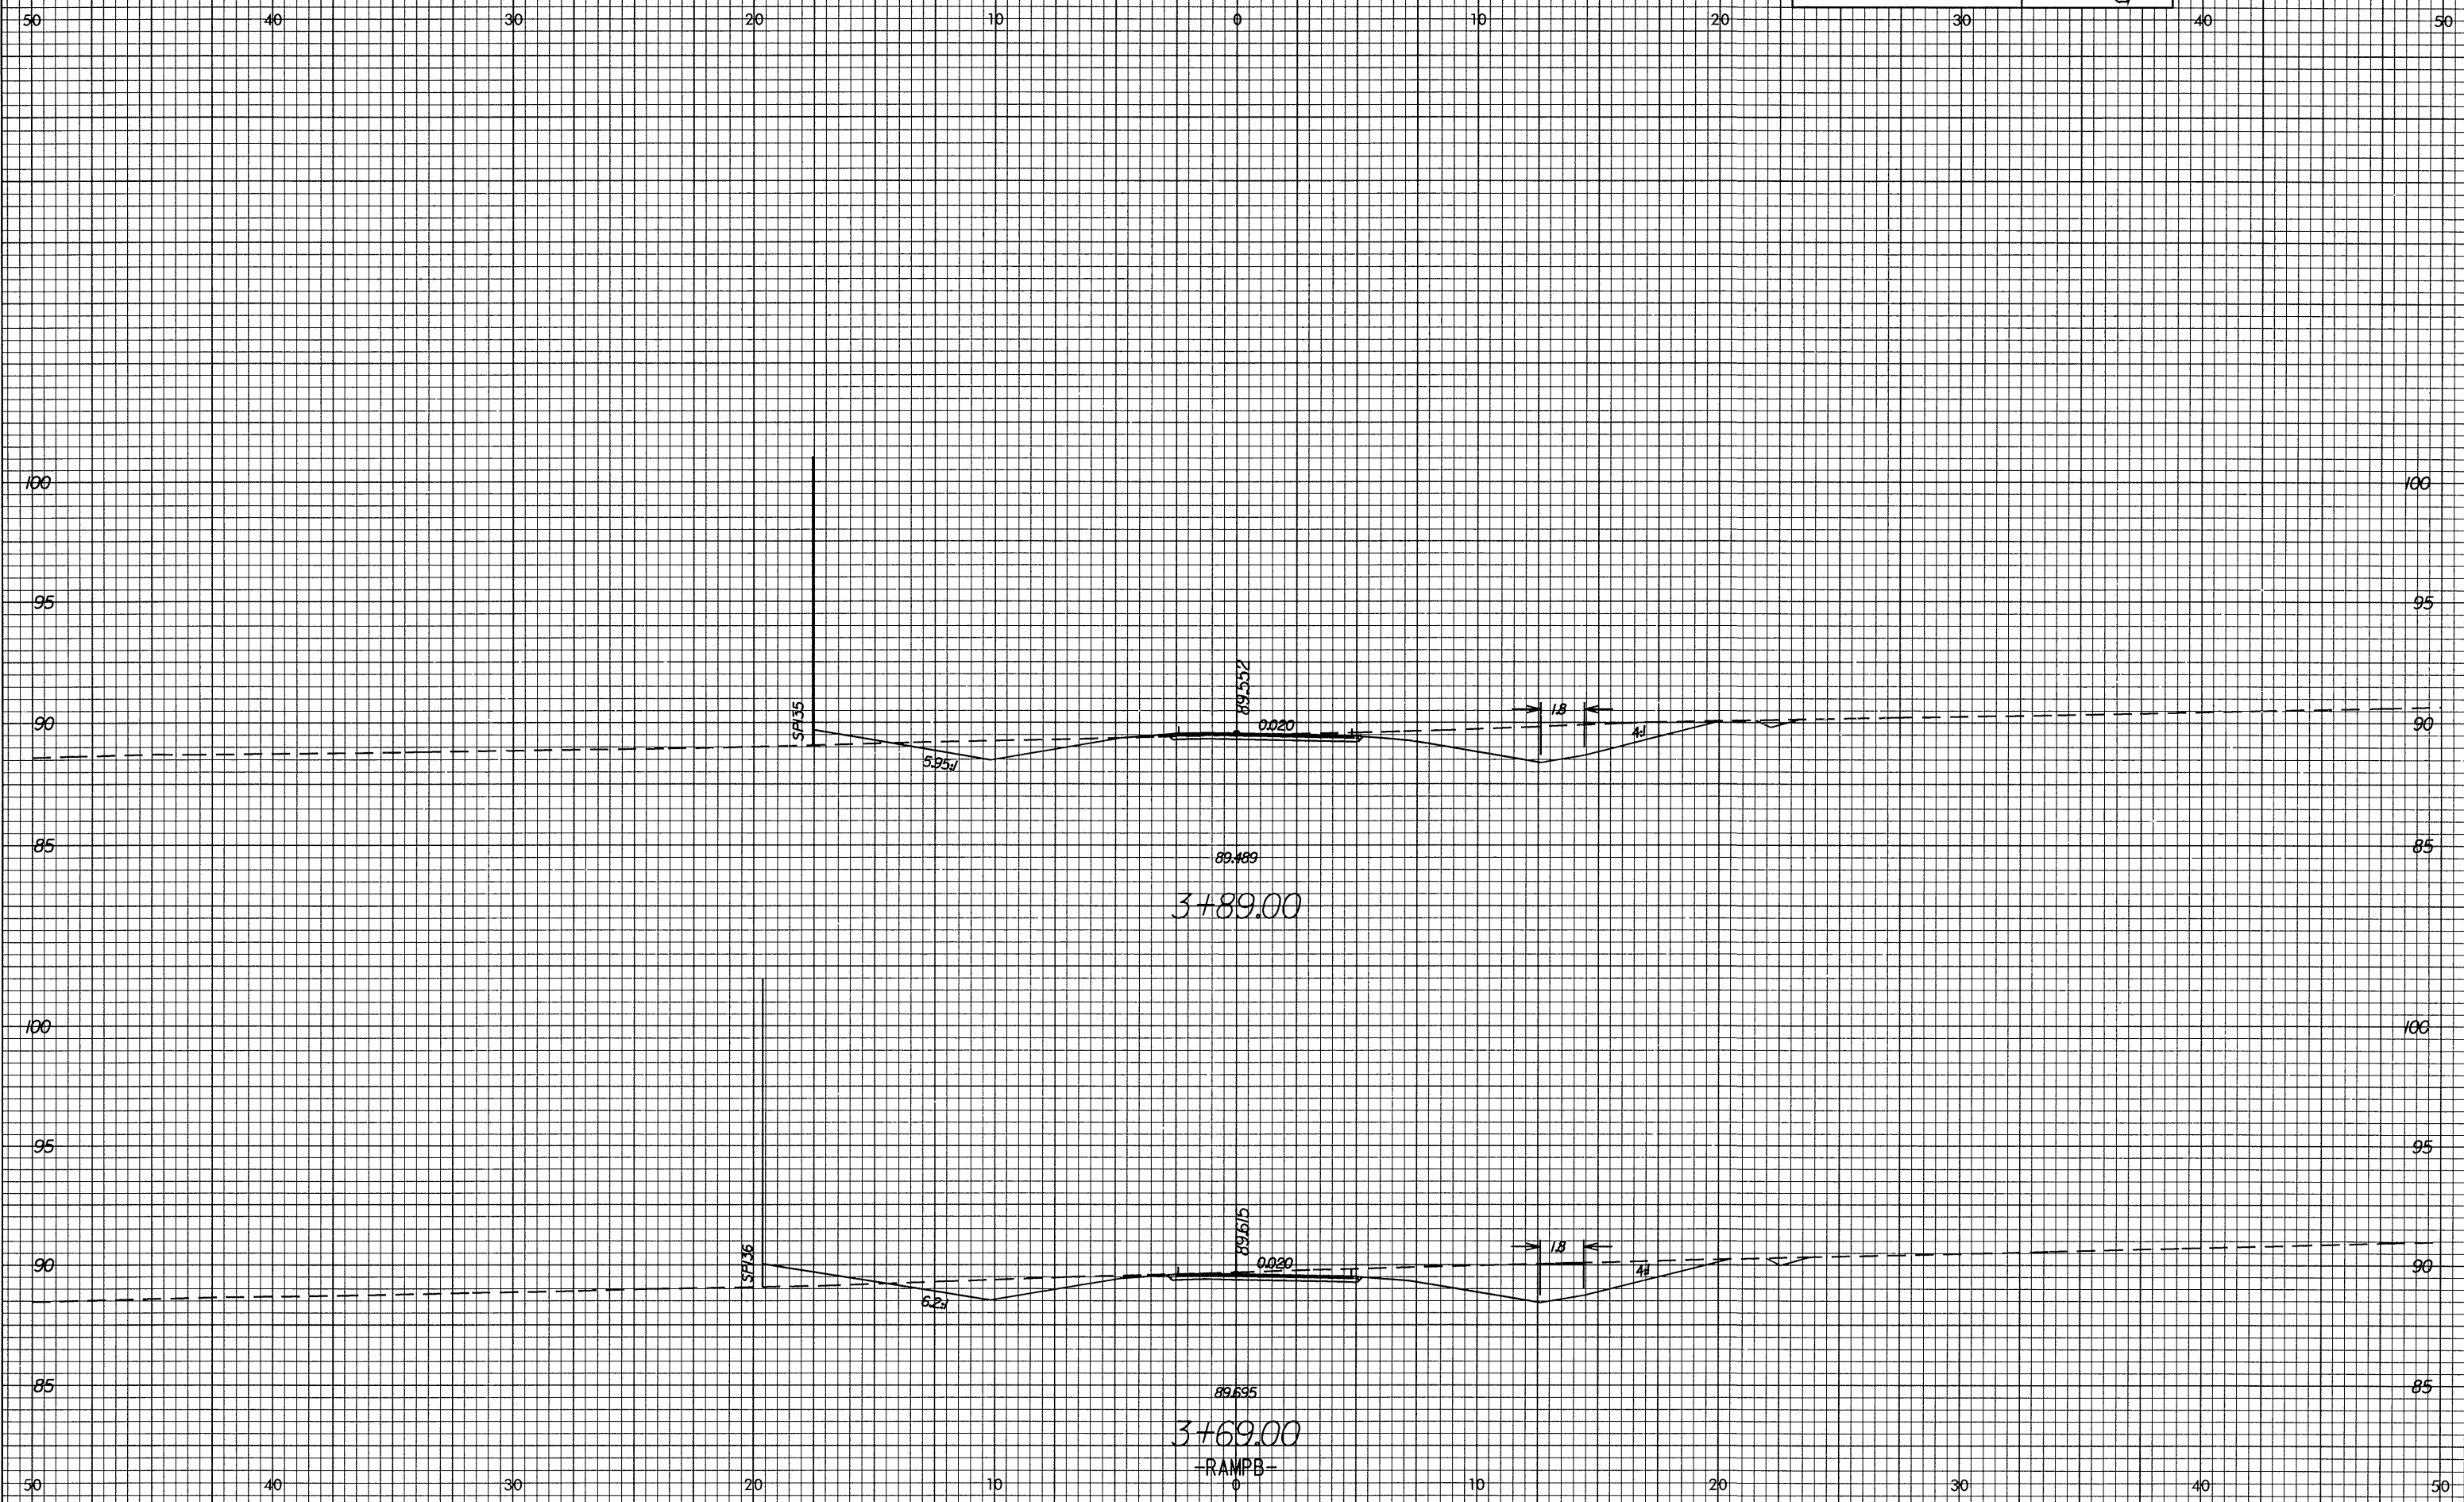

12/12/2008 10:00 AM
 C:\Users\jgibson\Documents\Projects\2008\2552C\Drawings\X-171.dwg
 jgibson