



10/26/98

PROPOSED UNDERCUT

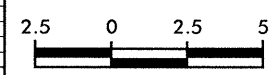

PROJECT REFERENCE NO. R-2552C	SHEET NO. X-160
----------------------------------	--------------------

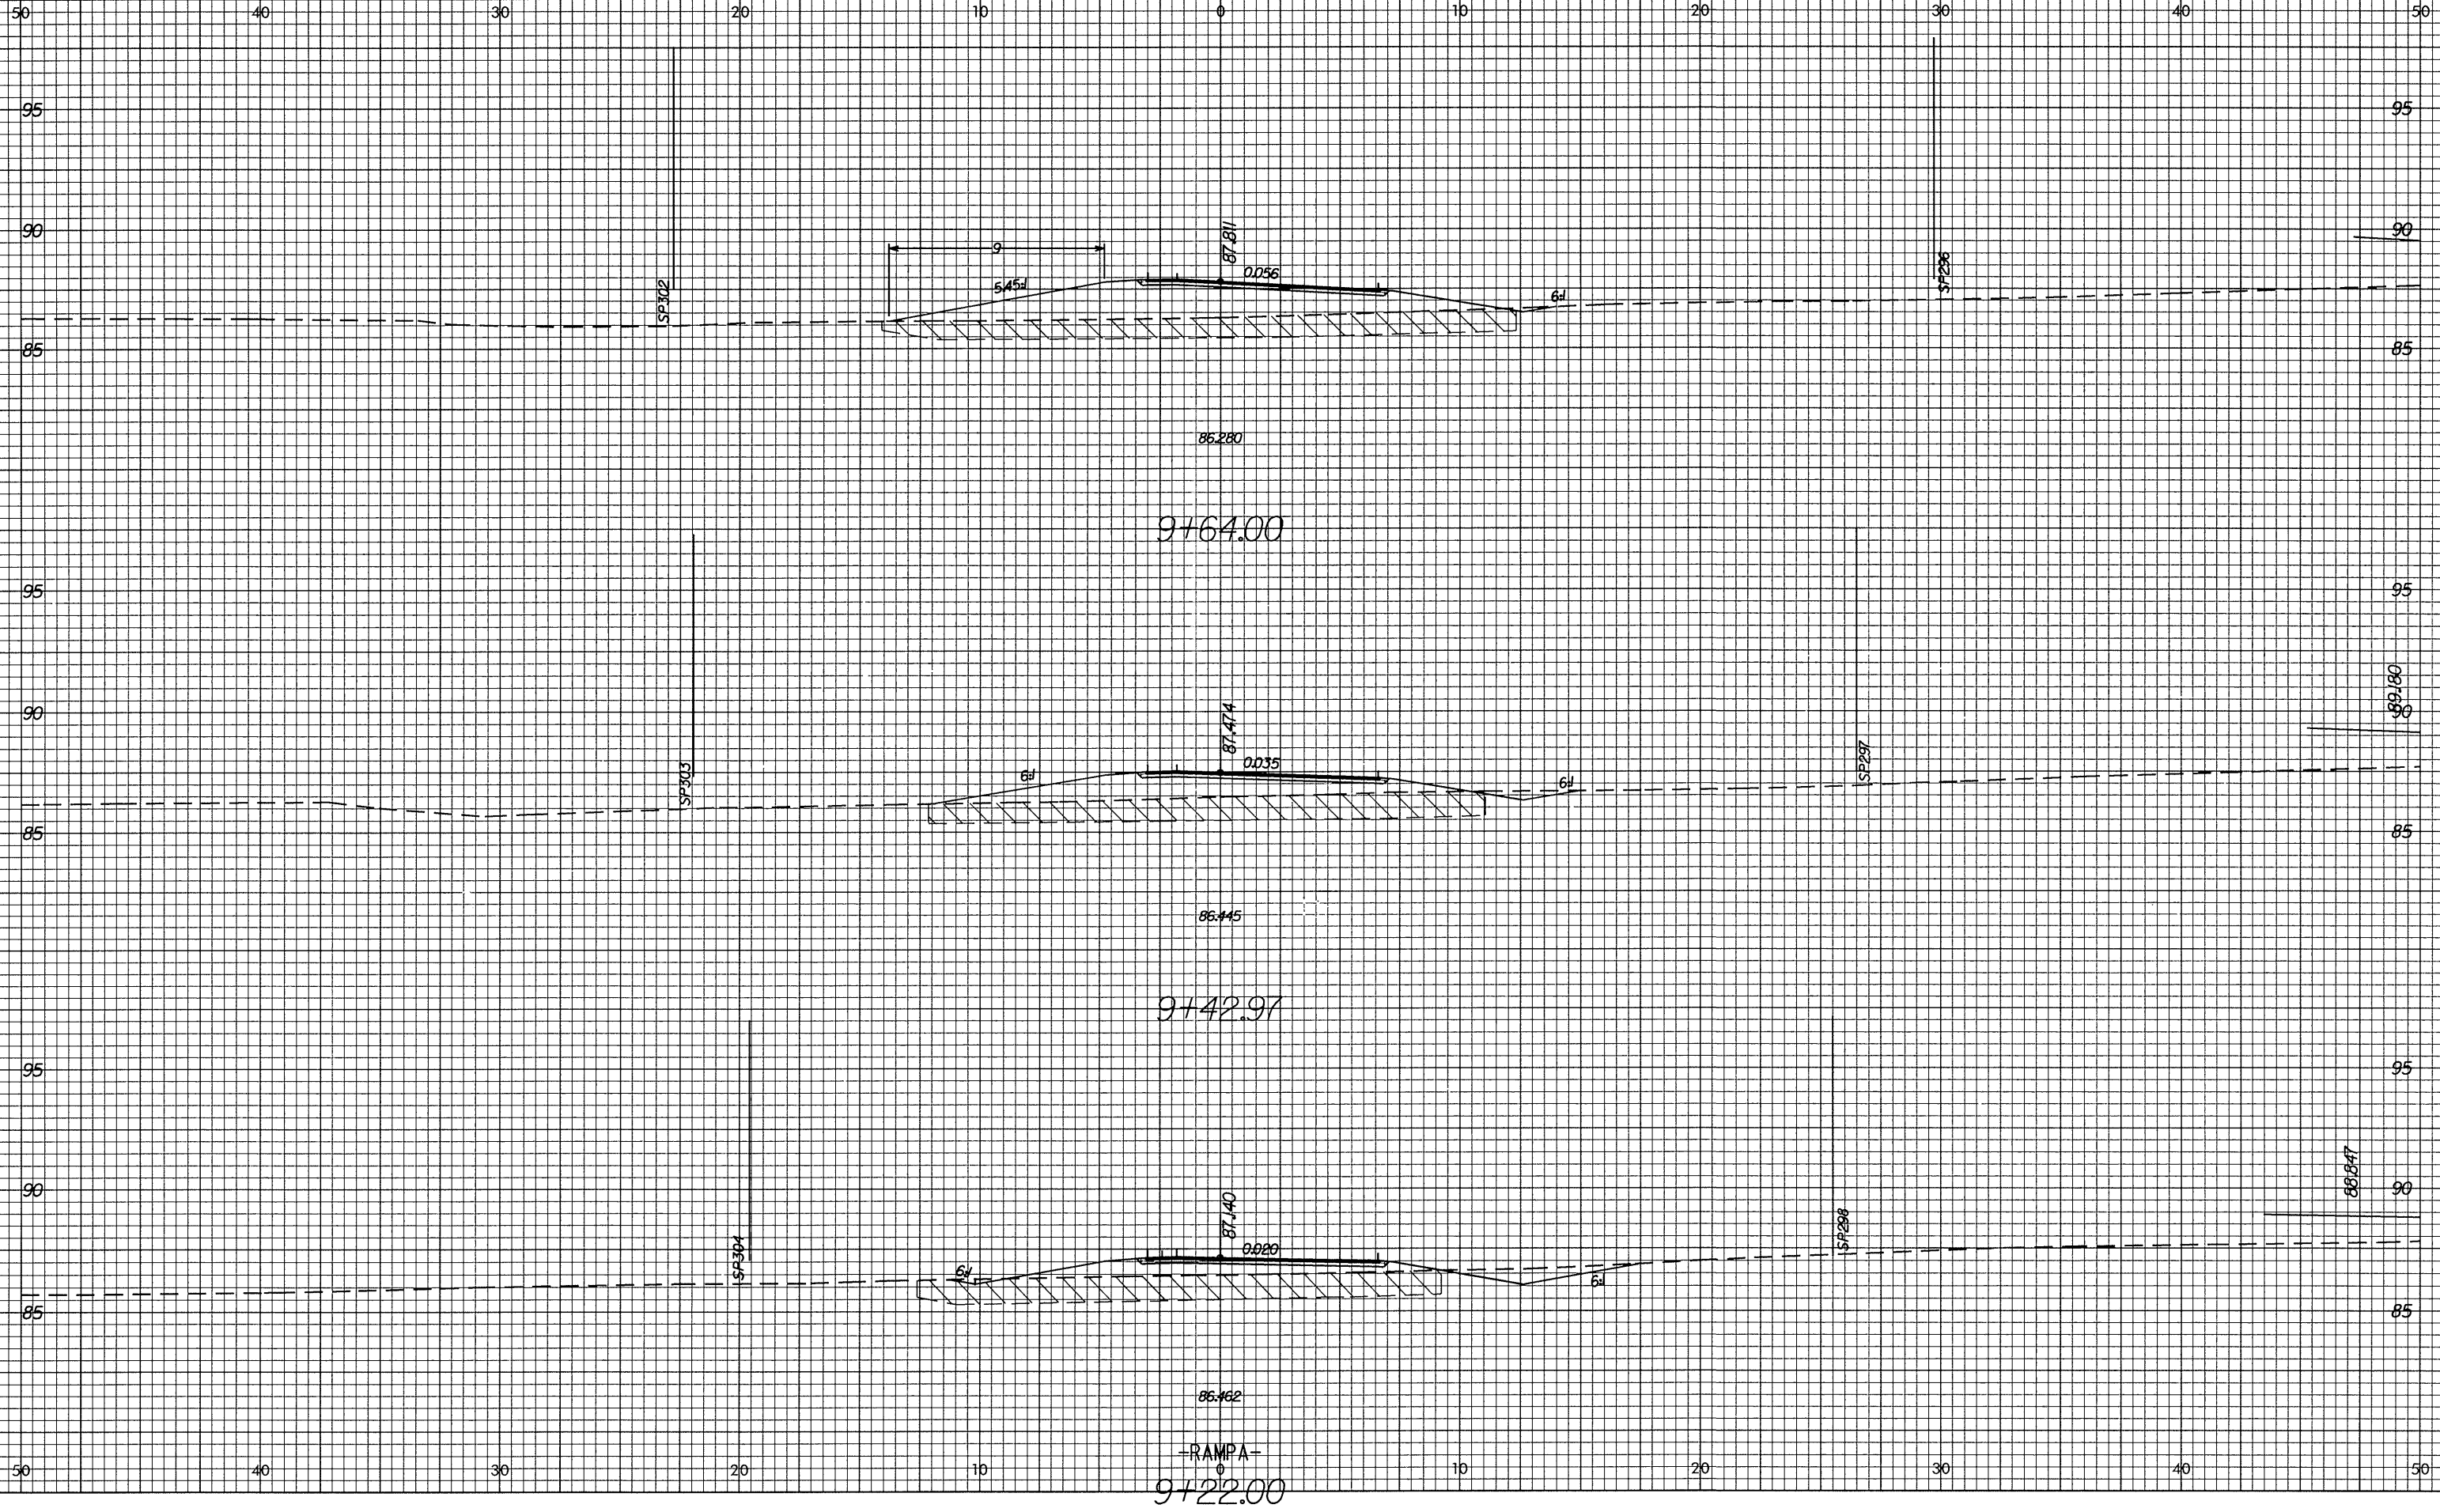

10/26/98

-RAMPA-  
9+22.00