



10/26/08

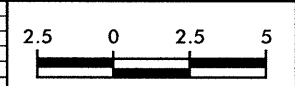

PROJECT REFERENCE NO.	SHEET NO.
R-2552C	X-102

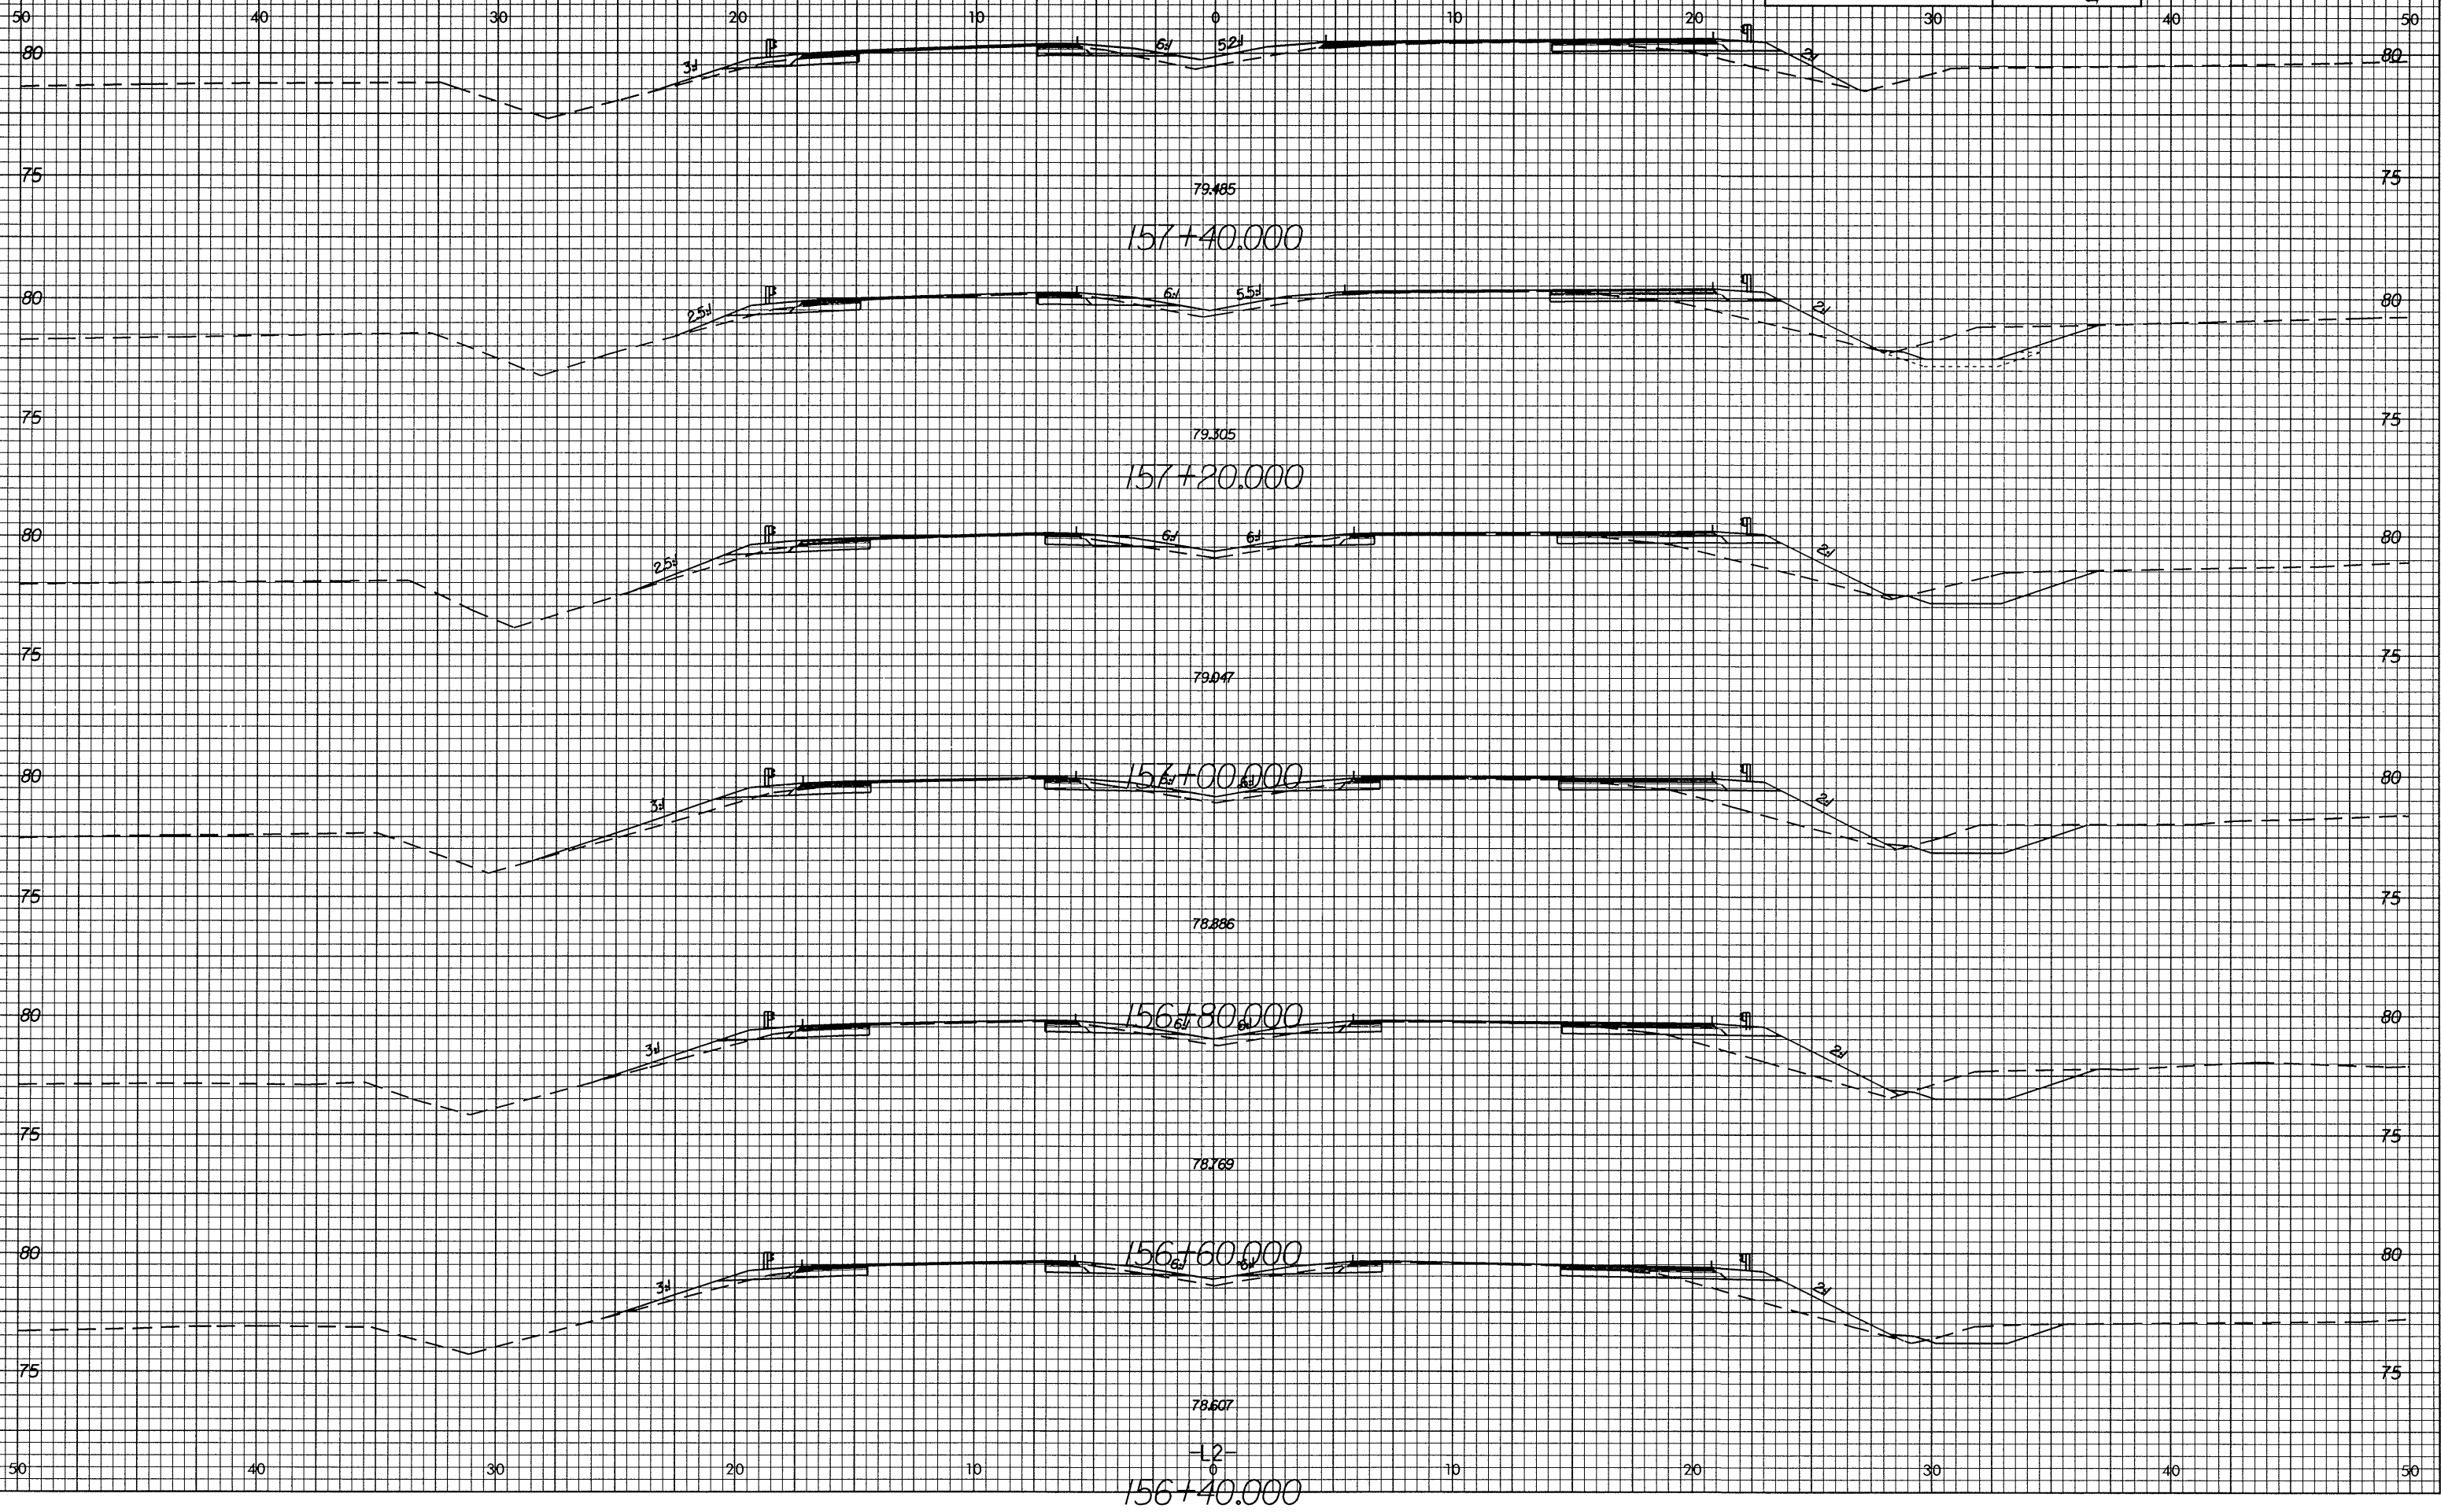

12:48:23 PM 10/26/08
bb-11.mxd AT DESKTOP-582272