



01/25/08

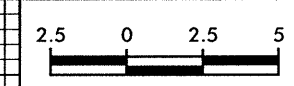

PROJECT REFERENCE NO.	SHEET NO.
R-2552C	X-98

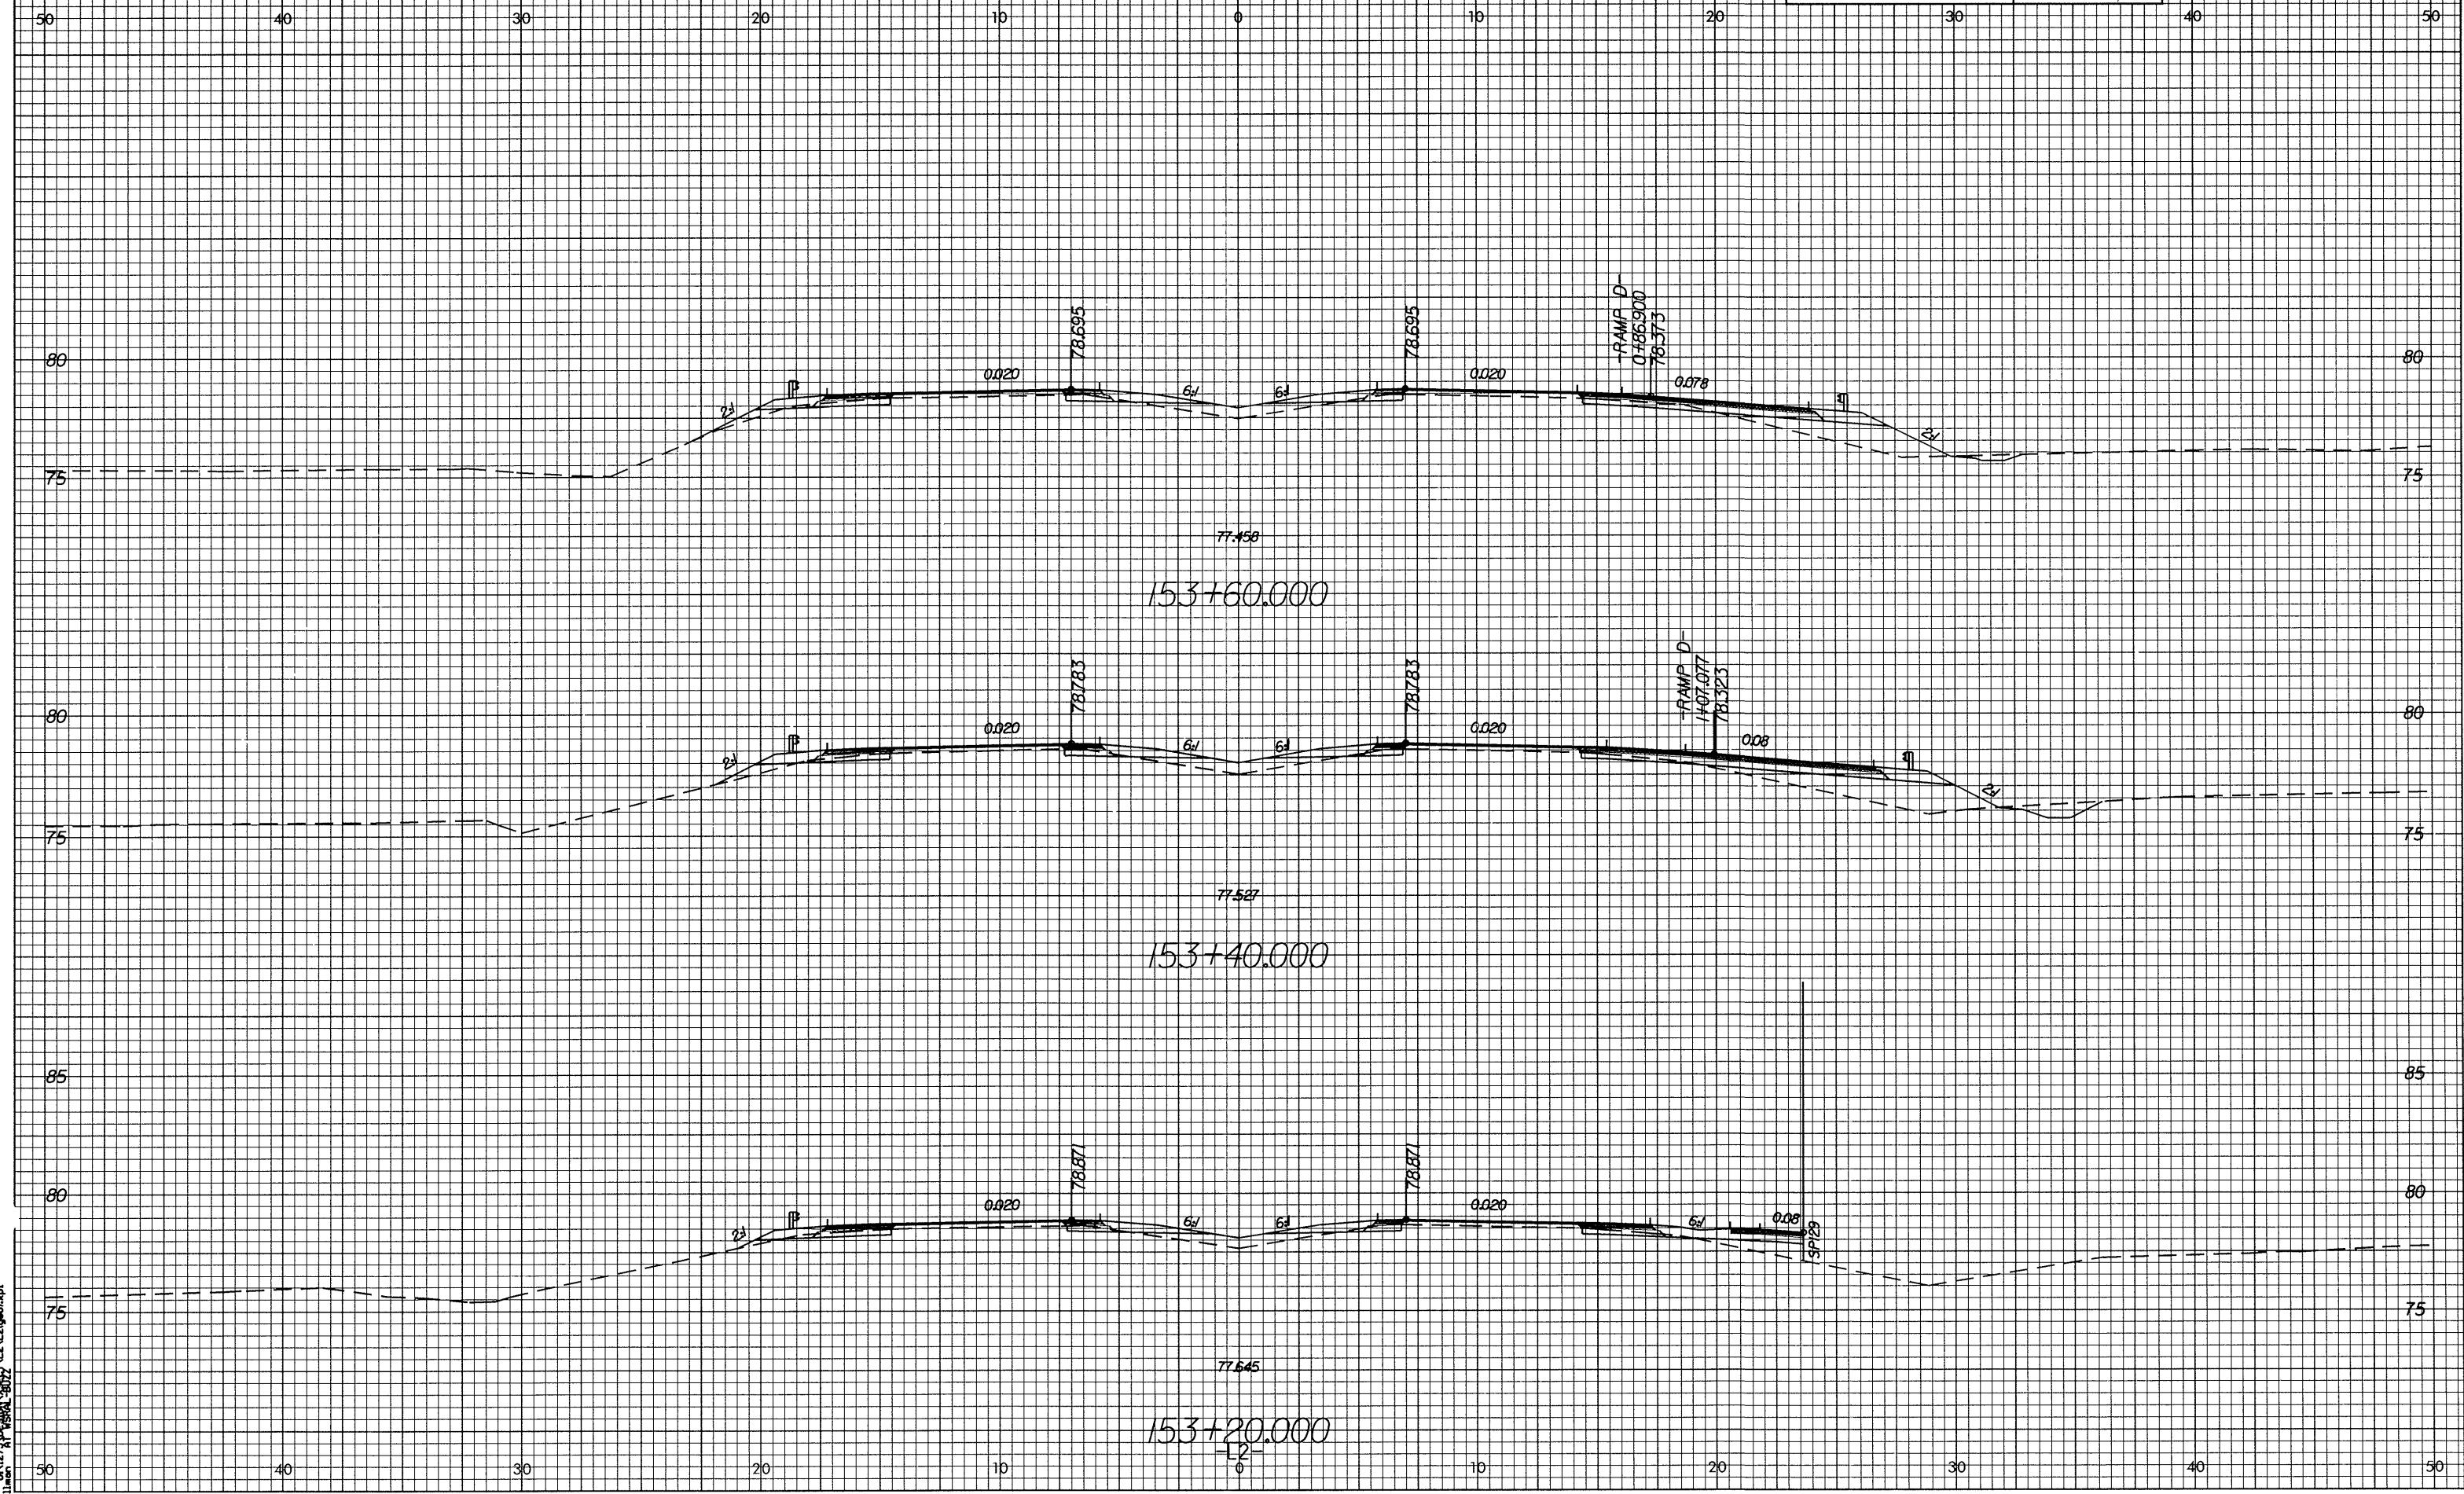

\\s01\proj\2008\153\153-01\153-01.dwg