



10/26/2009

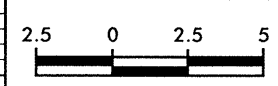

PROJECT REFERENCE NO. R-2552C	SHEET NO. X-85
----------------------------------	-------------------

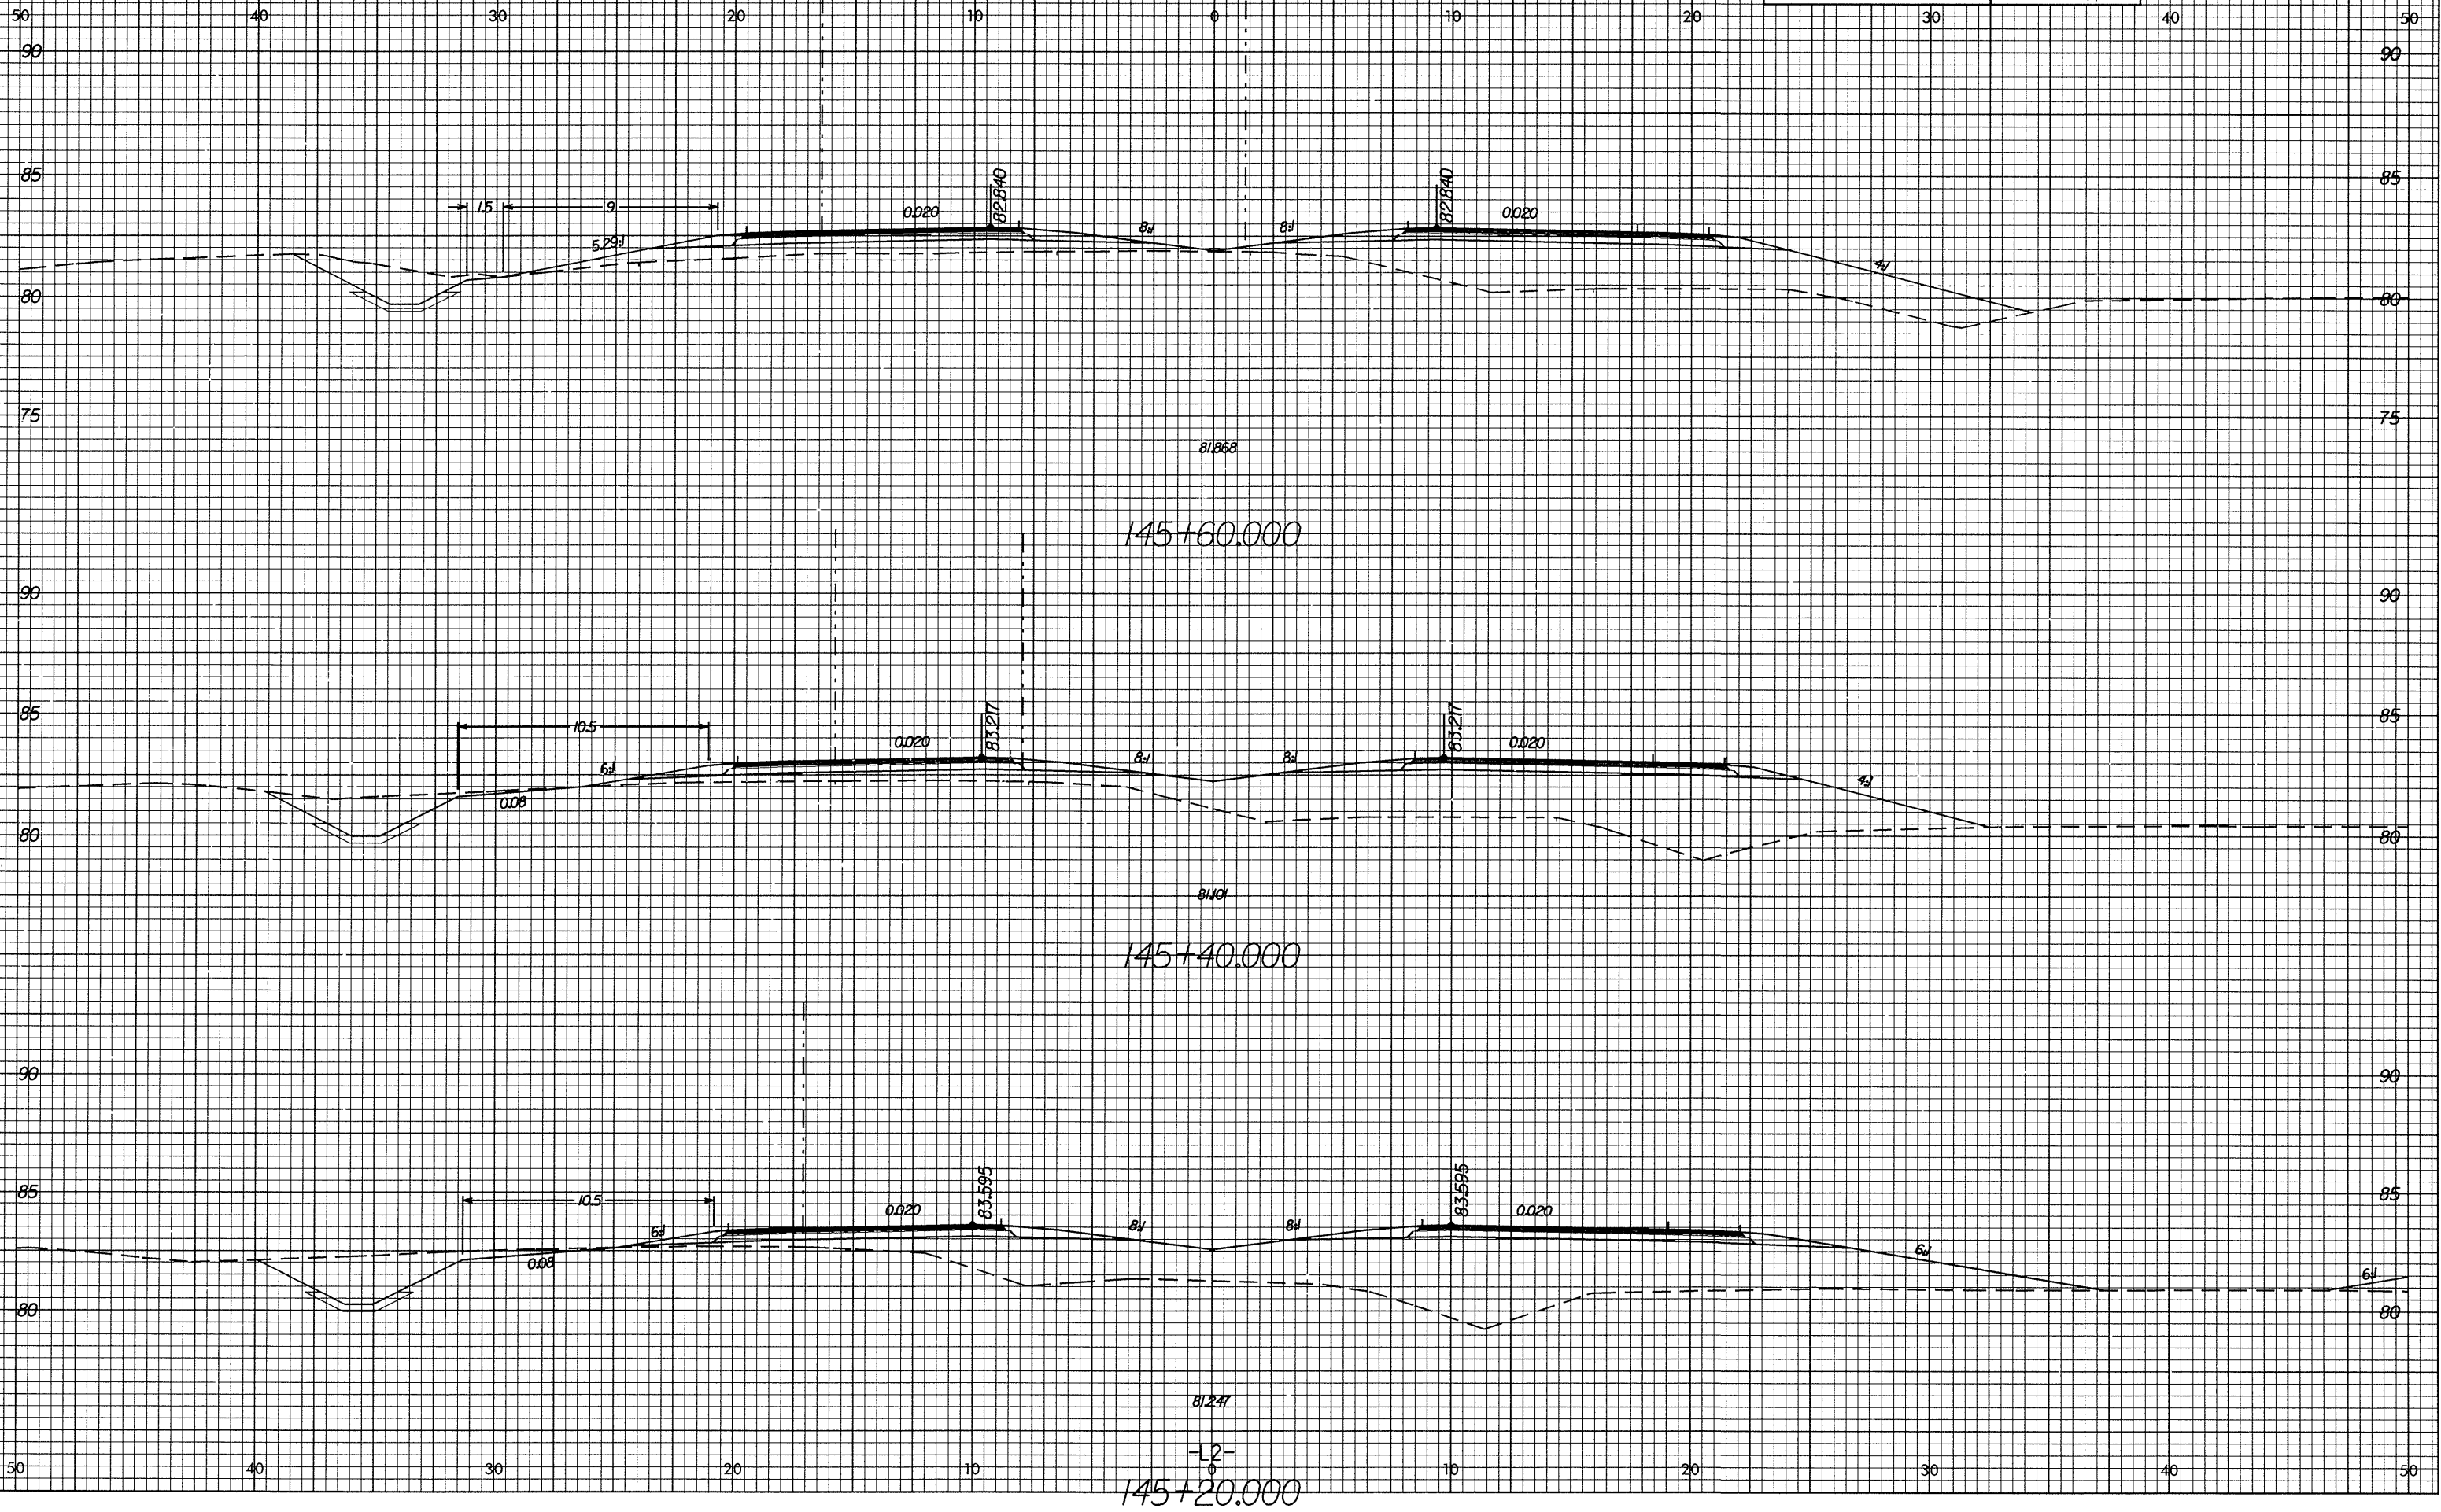

bb011.mxd 12/11/2008 14:23

-L2-  
145+20.000