



10.06.08

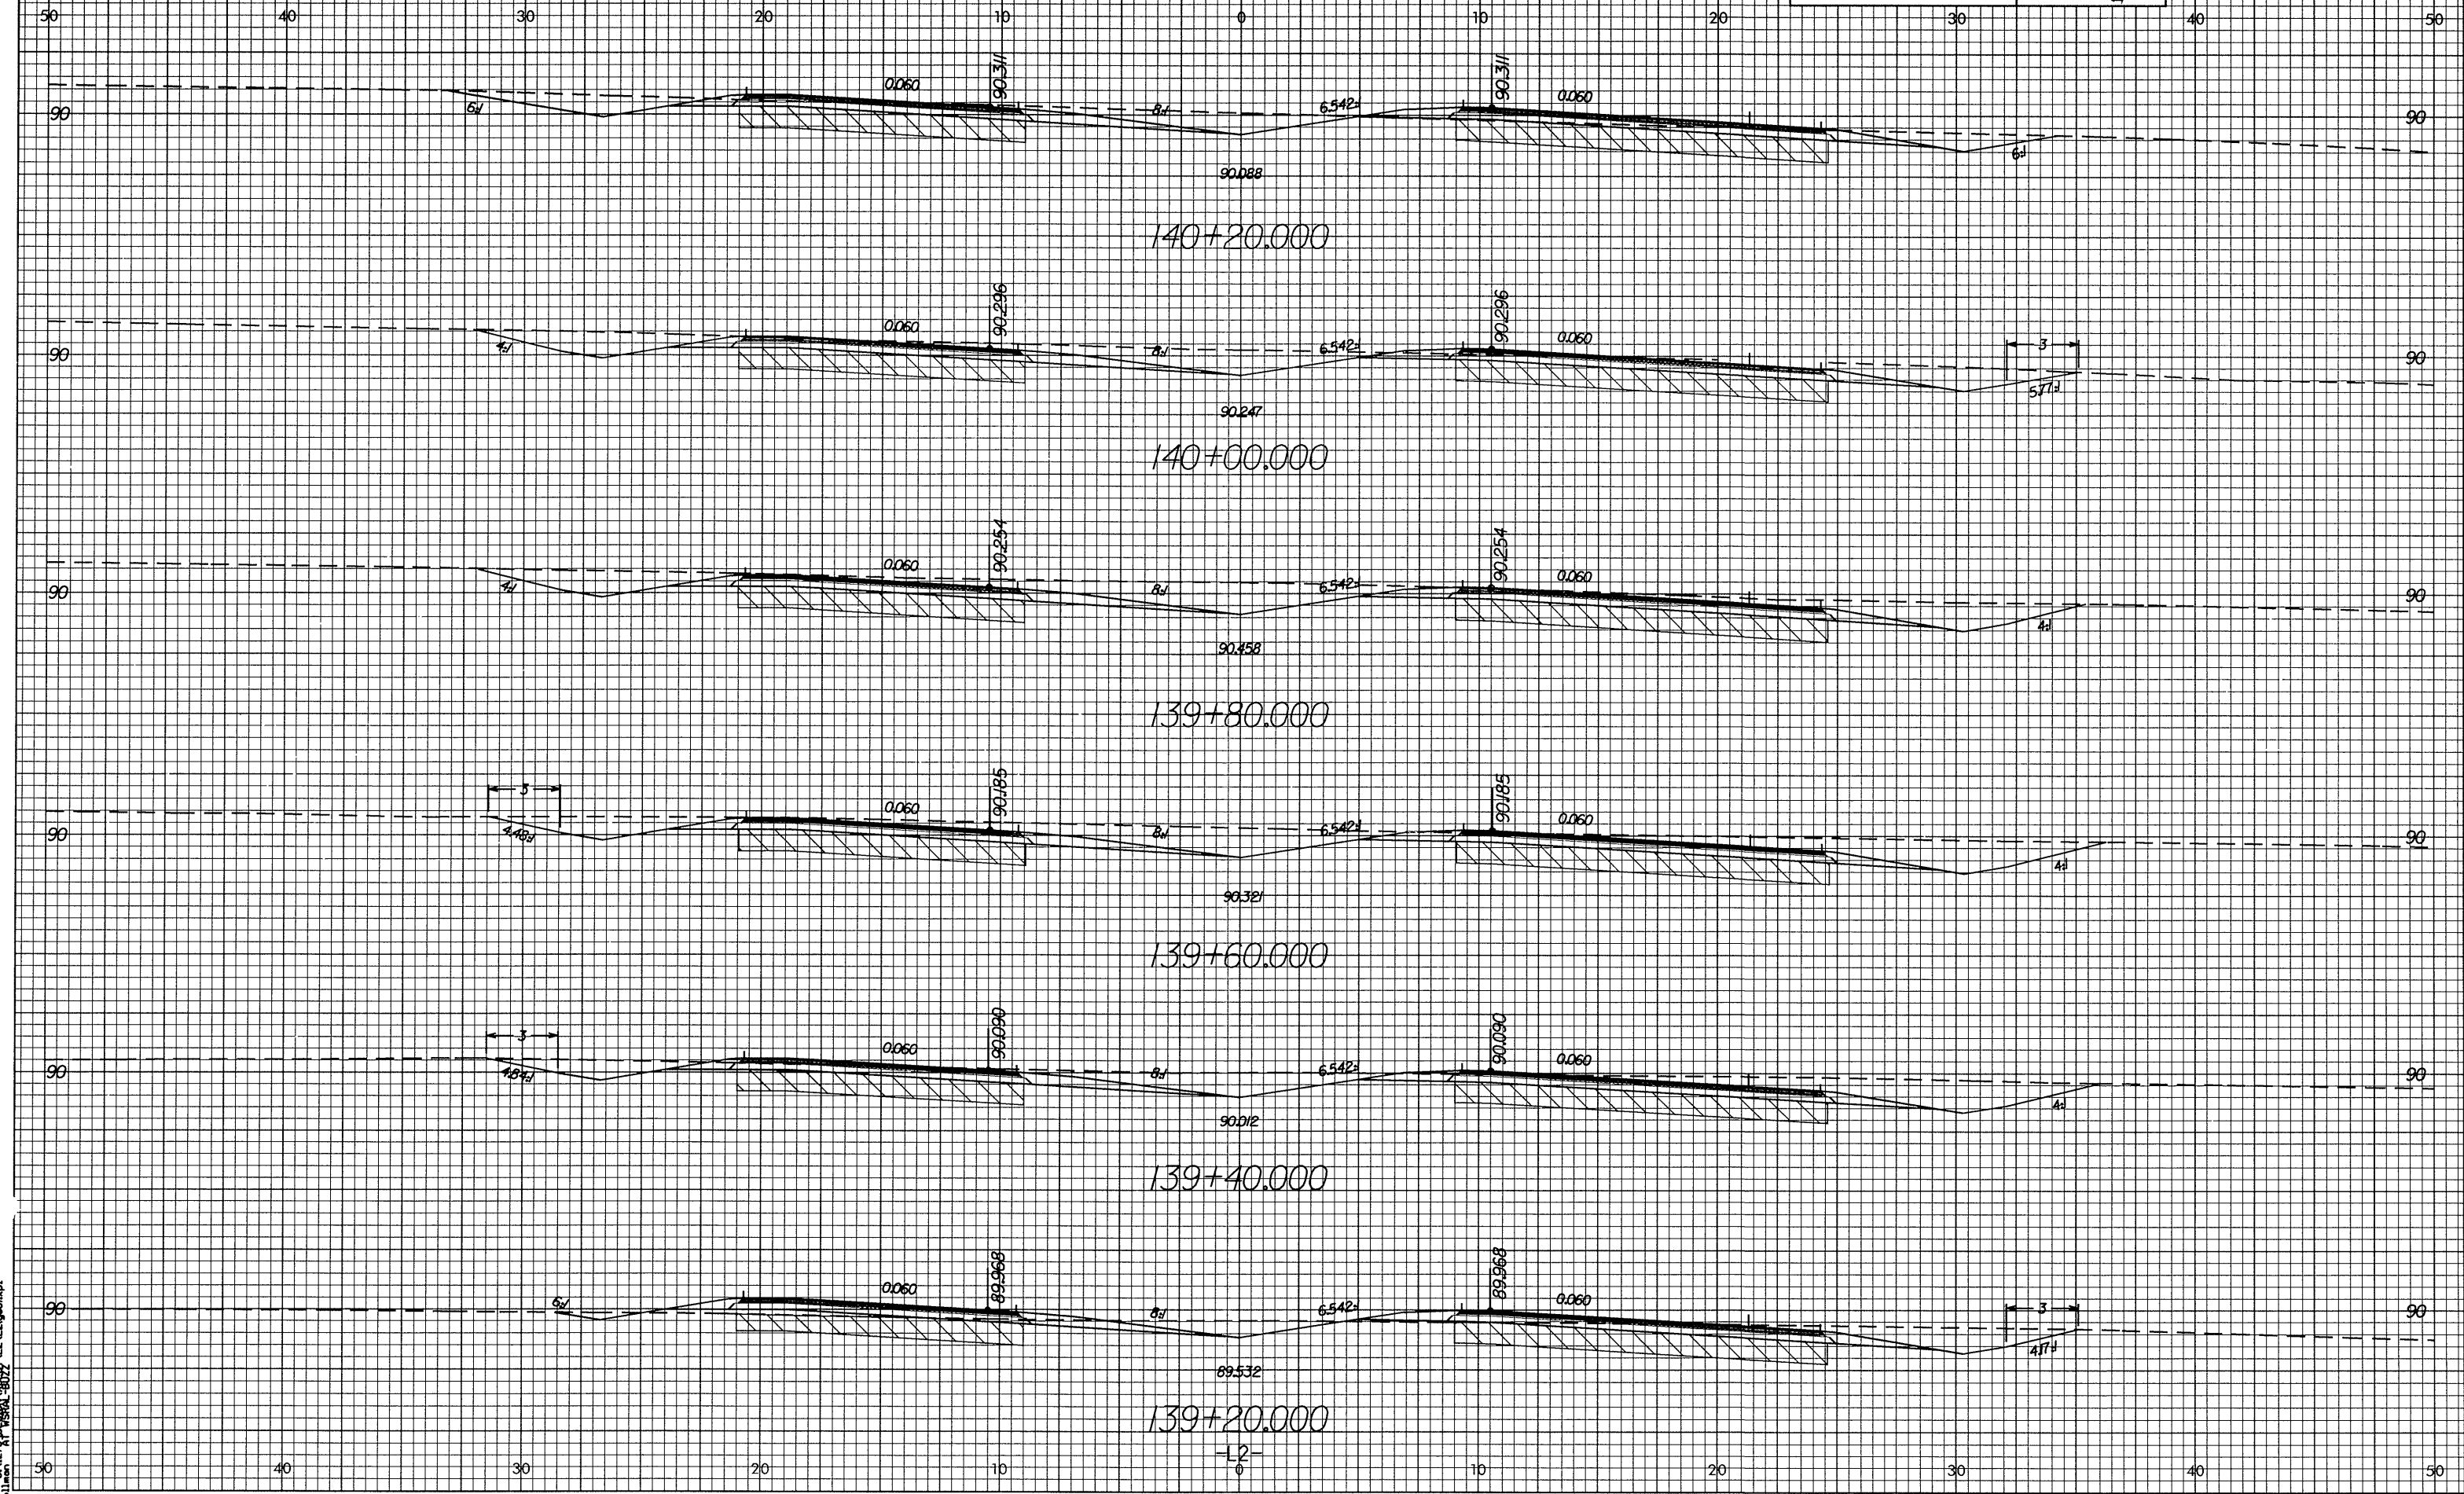

PROPOSED UNDERCUT

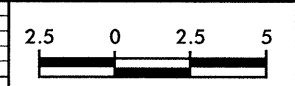

PROJECT REFERENCE NO.	SHEET NO.
R-2552C	X-76

12:48:23 PM 11/8/08
C:\Users\bbob11\Documents\121212\26\26.dwg

-L2-