



10/26/08

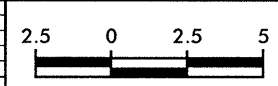

PROJECT REFERENCE NO. R-2552C	SHEET NO. X-68
----------------------------------	-------------------

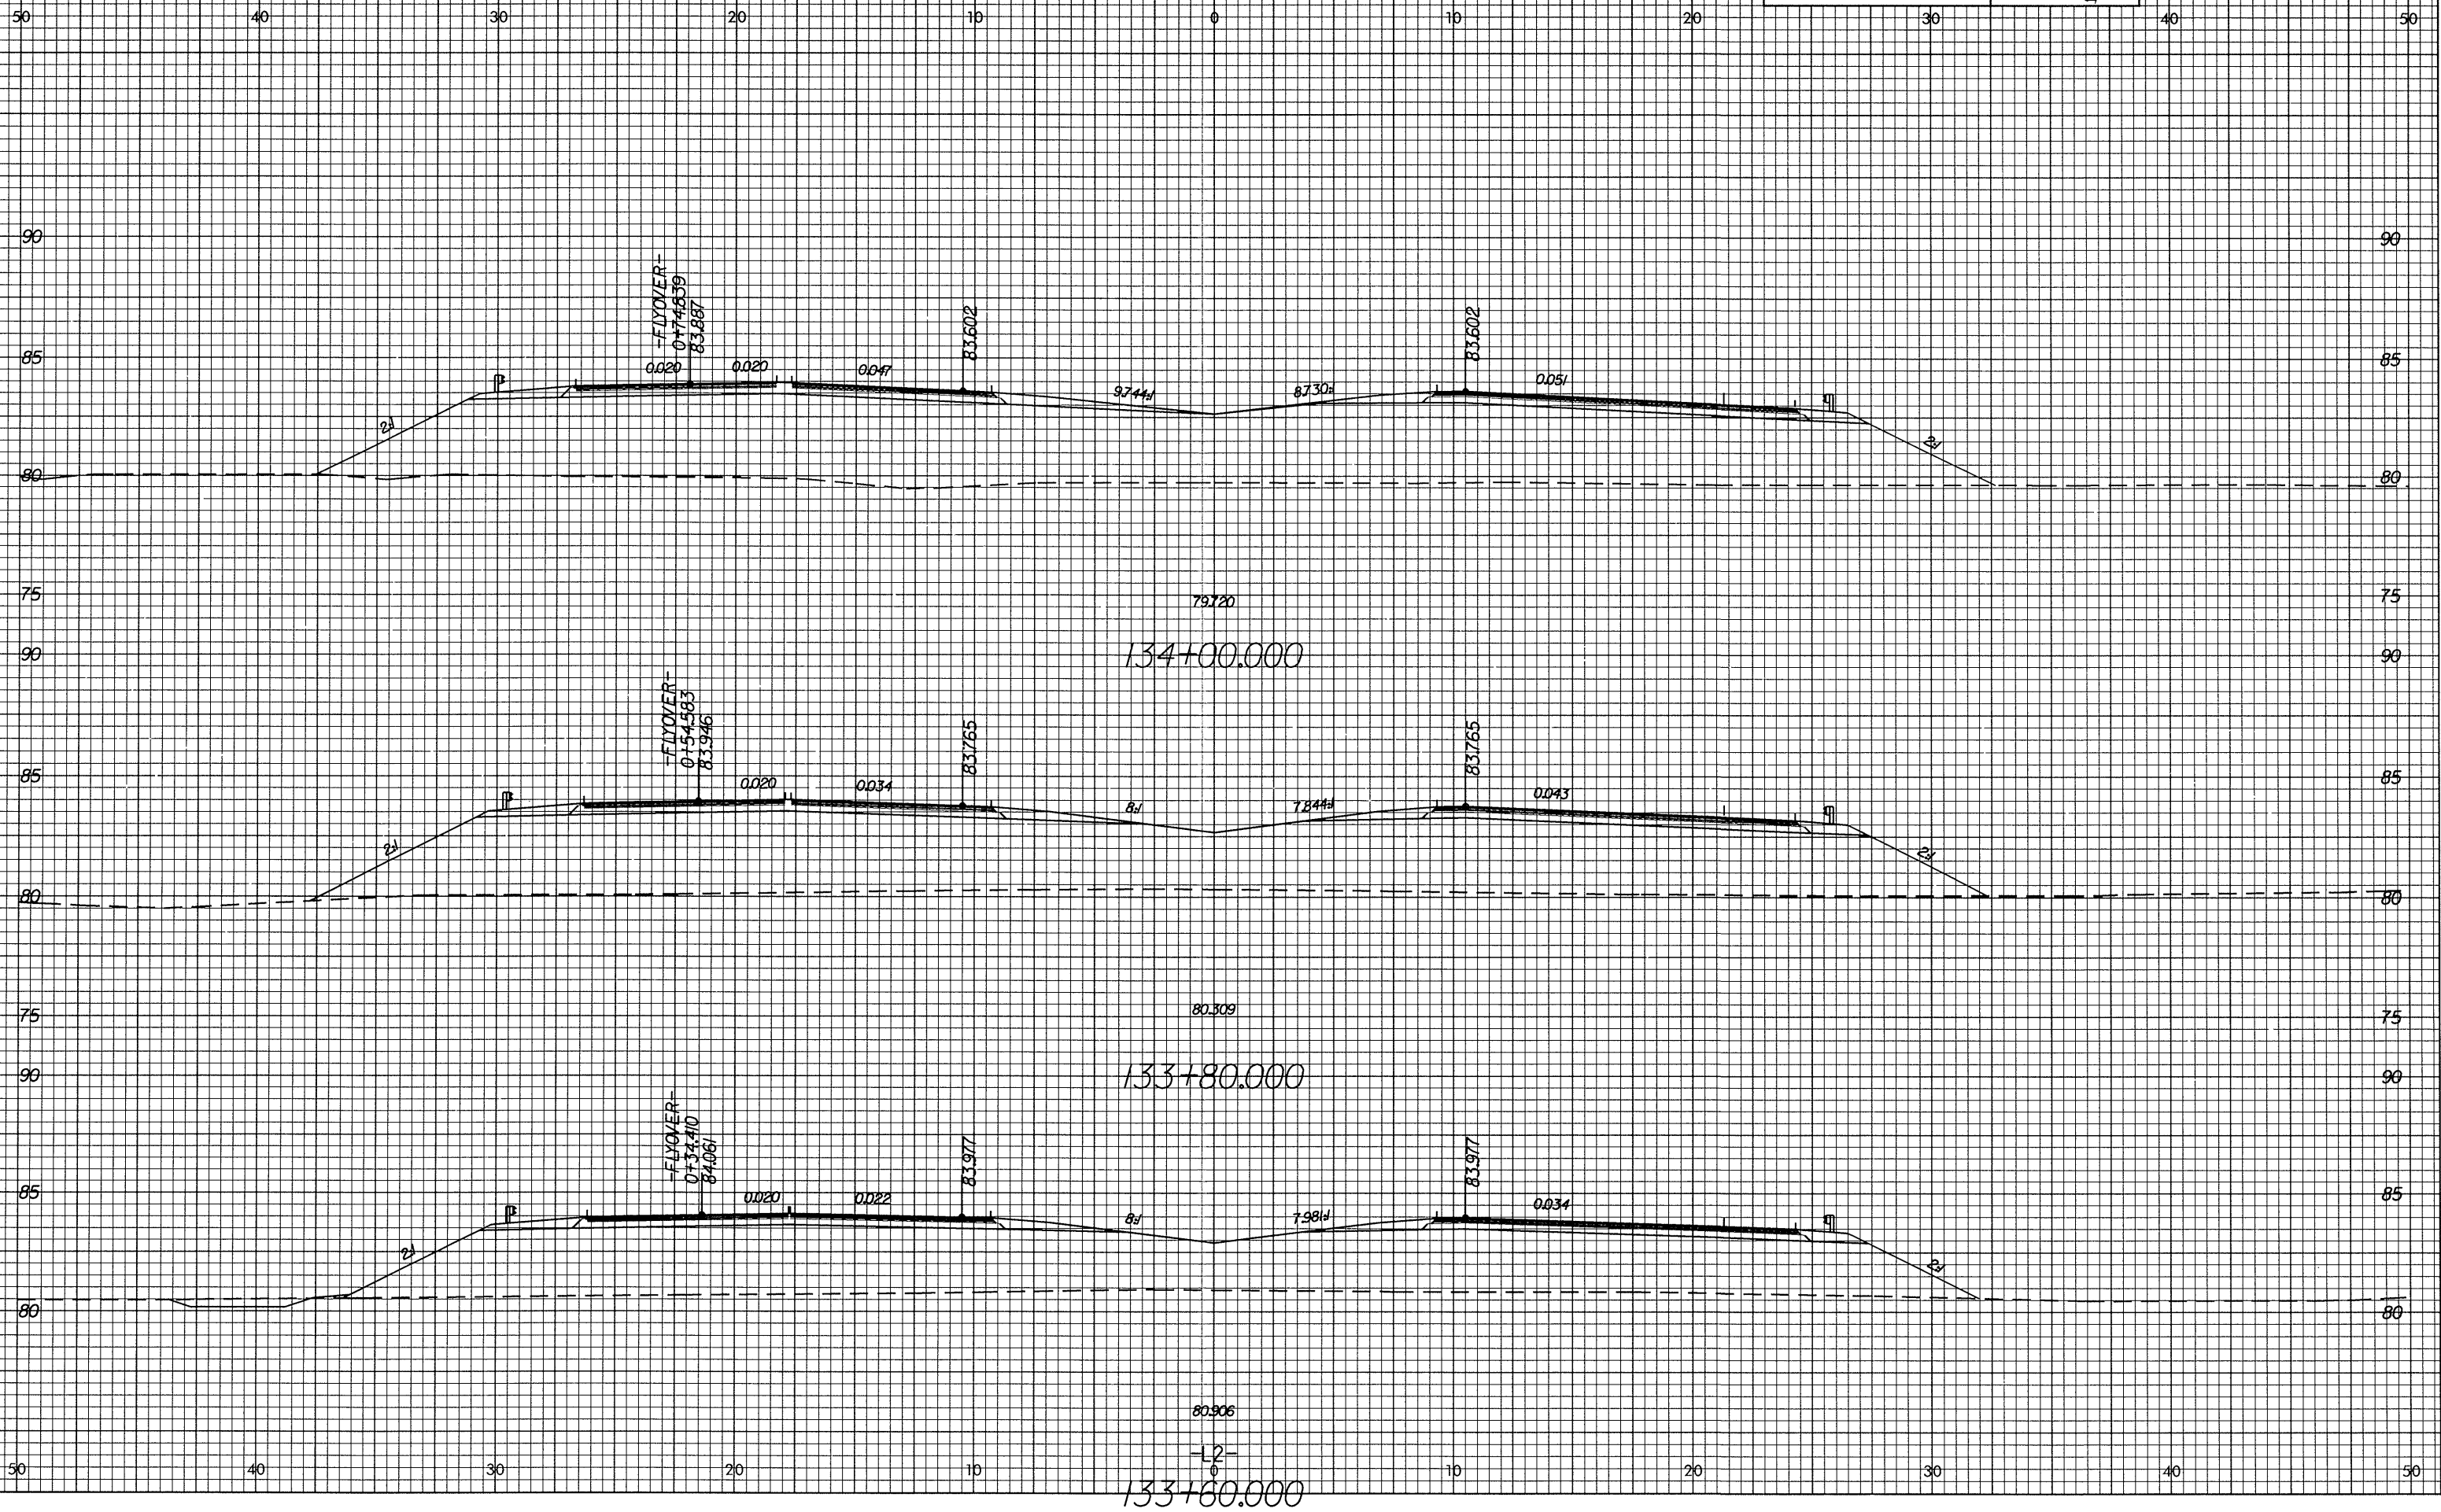

12/18/08 2:00 PM 117  
bb-11.mxd AT 11/18/08 11:52 AM 117