
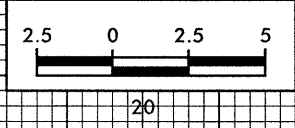


0/25.08
125+40.000
125+60.000
125+80.000
boo_11man_030811_081222_ALZLN20.vlt.rpt

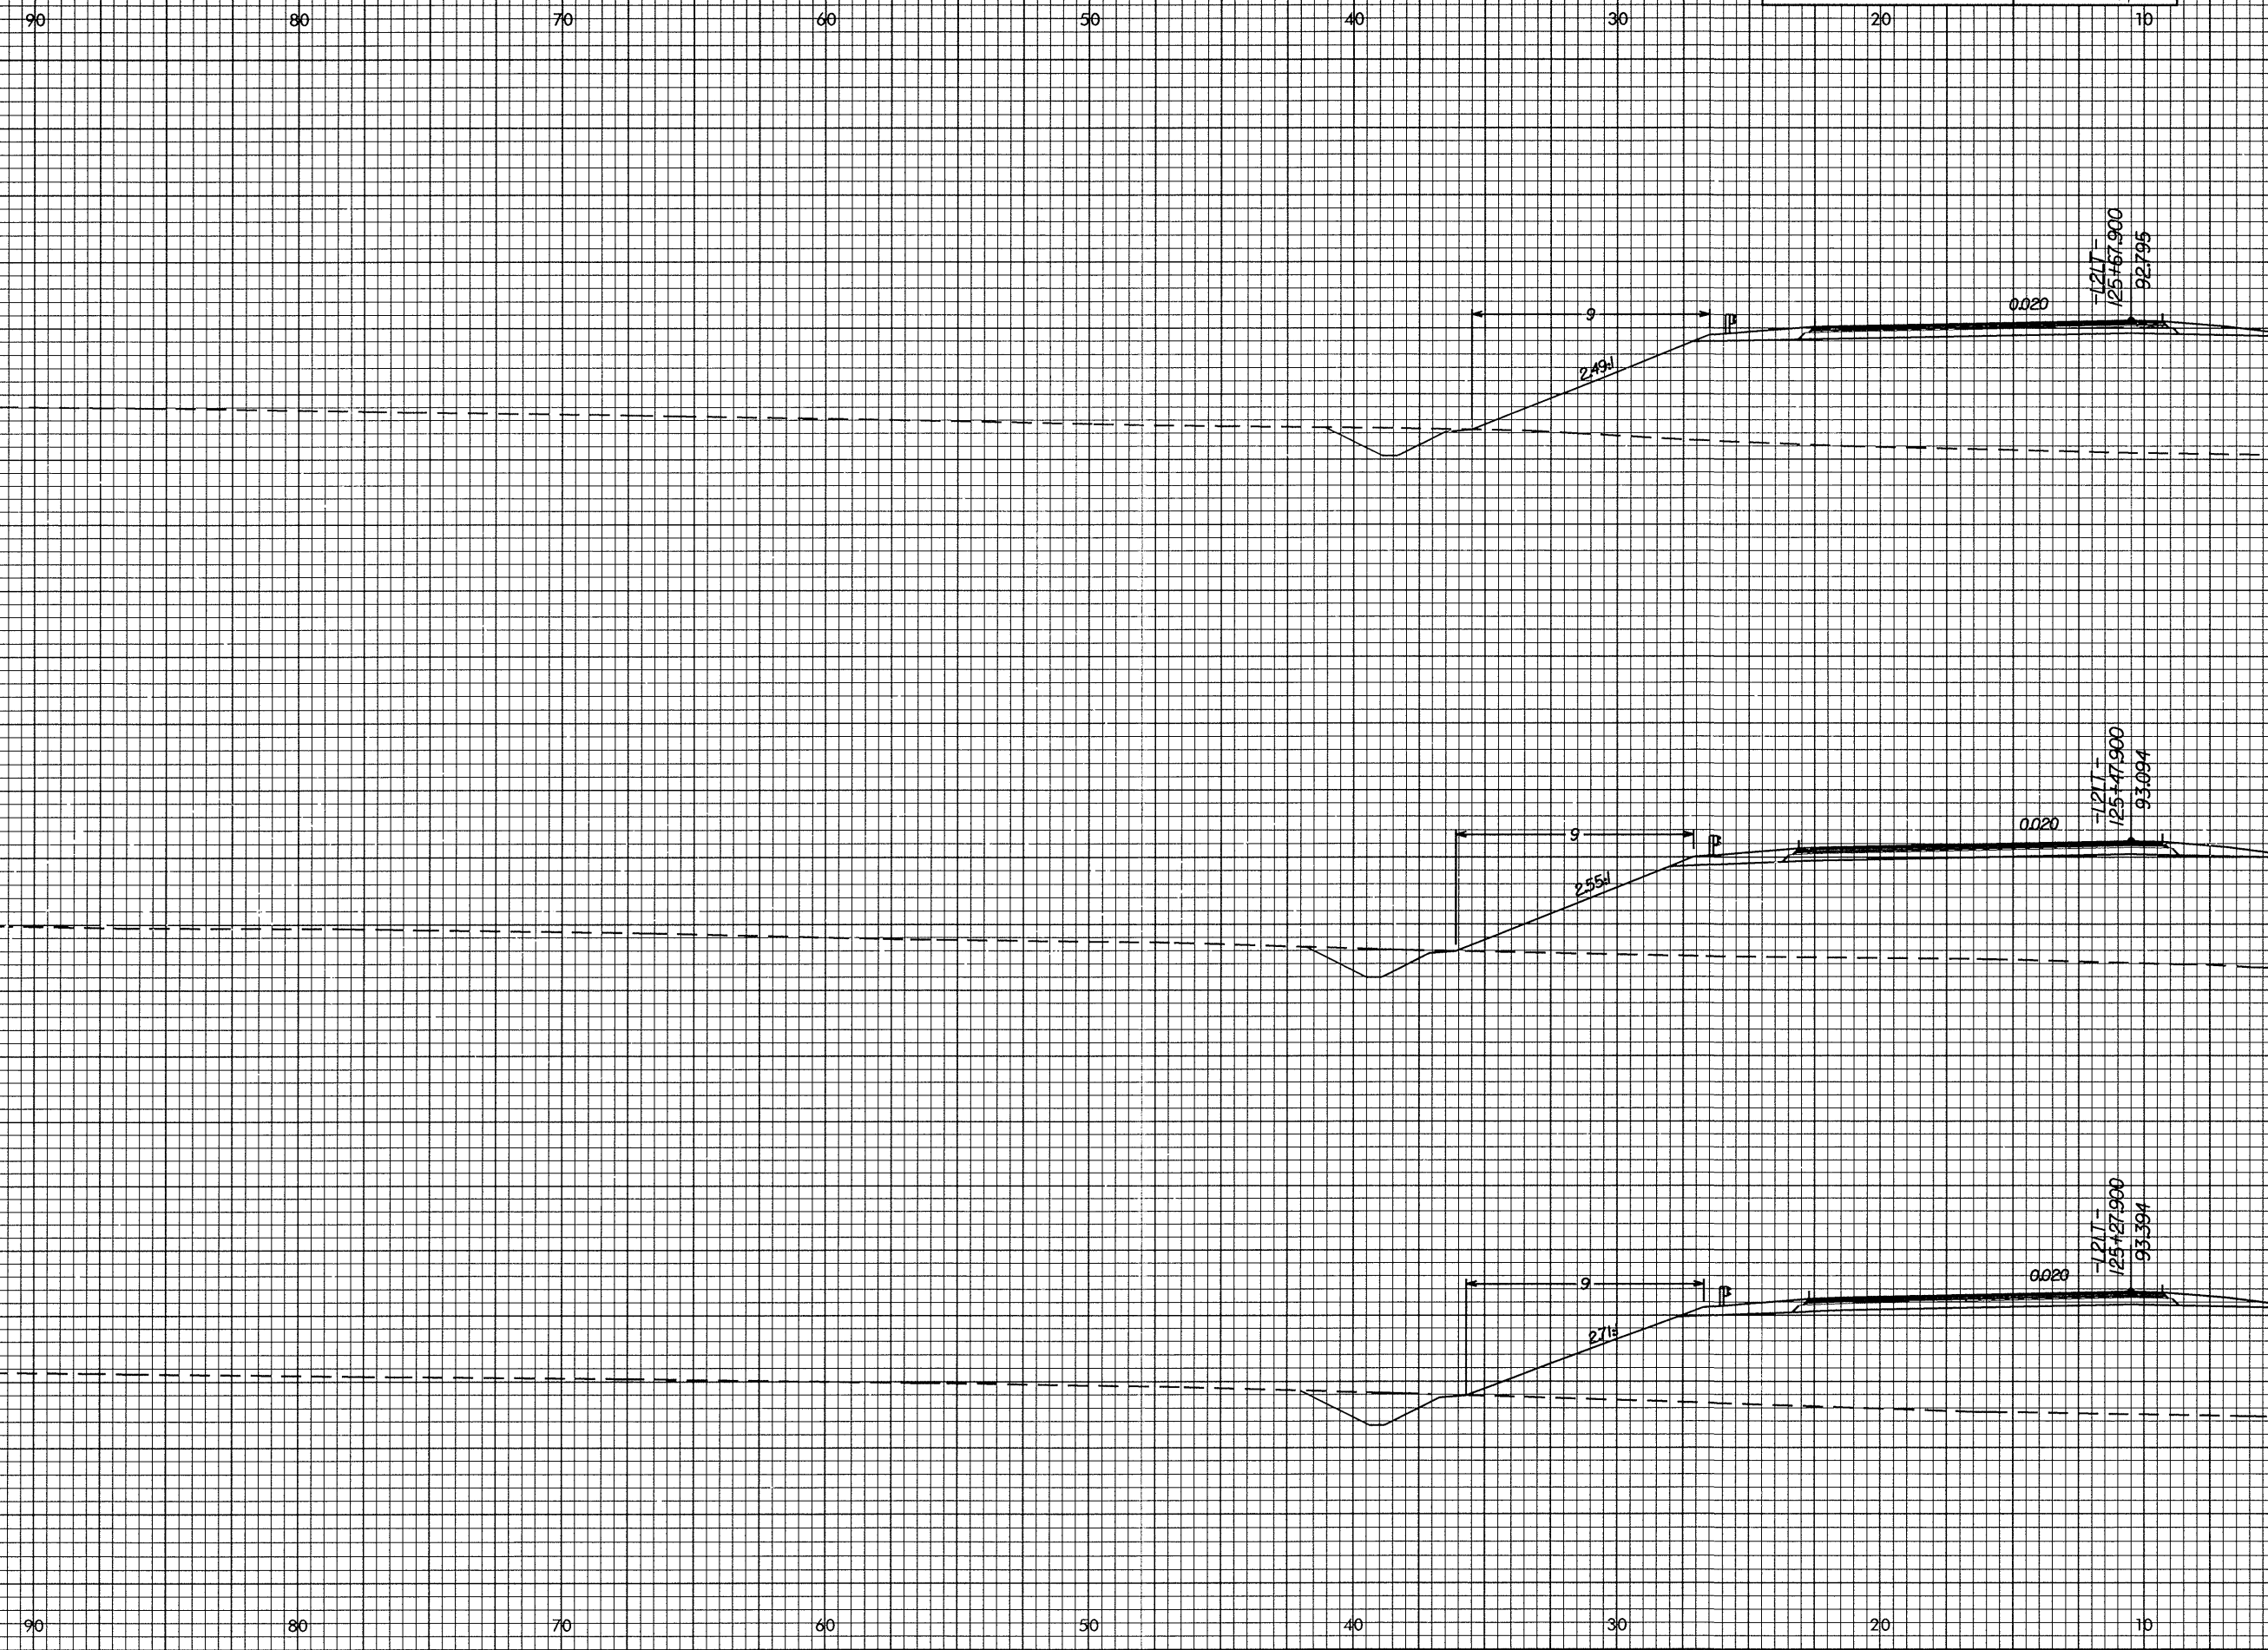

PROJECT REFERENCE NO. R-2552C SHEET NO. X-55

87.588
125+80.000

88.194
125+60.000

88.559
125+40.000