



10/26/08

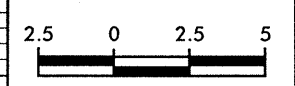

PROJECT REFERENCE NO.	SHEET NO.
R-2552C	X-42

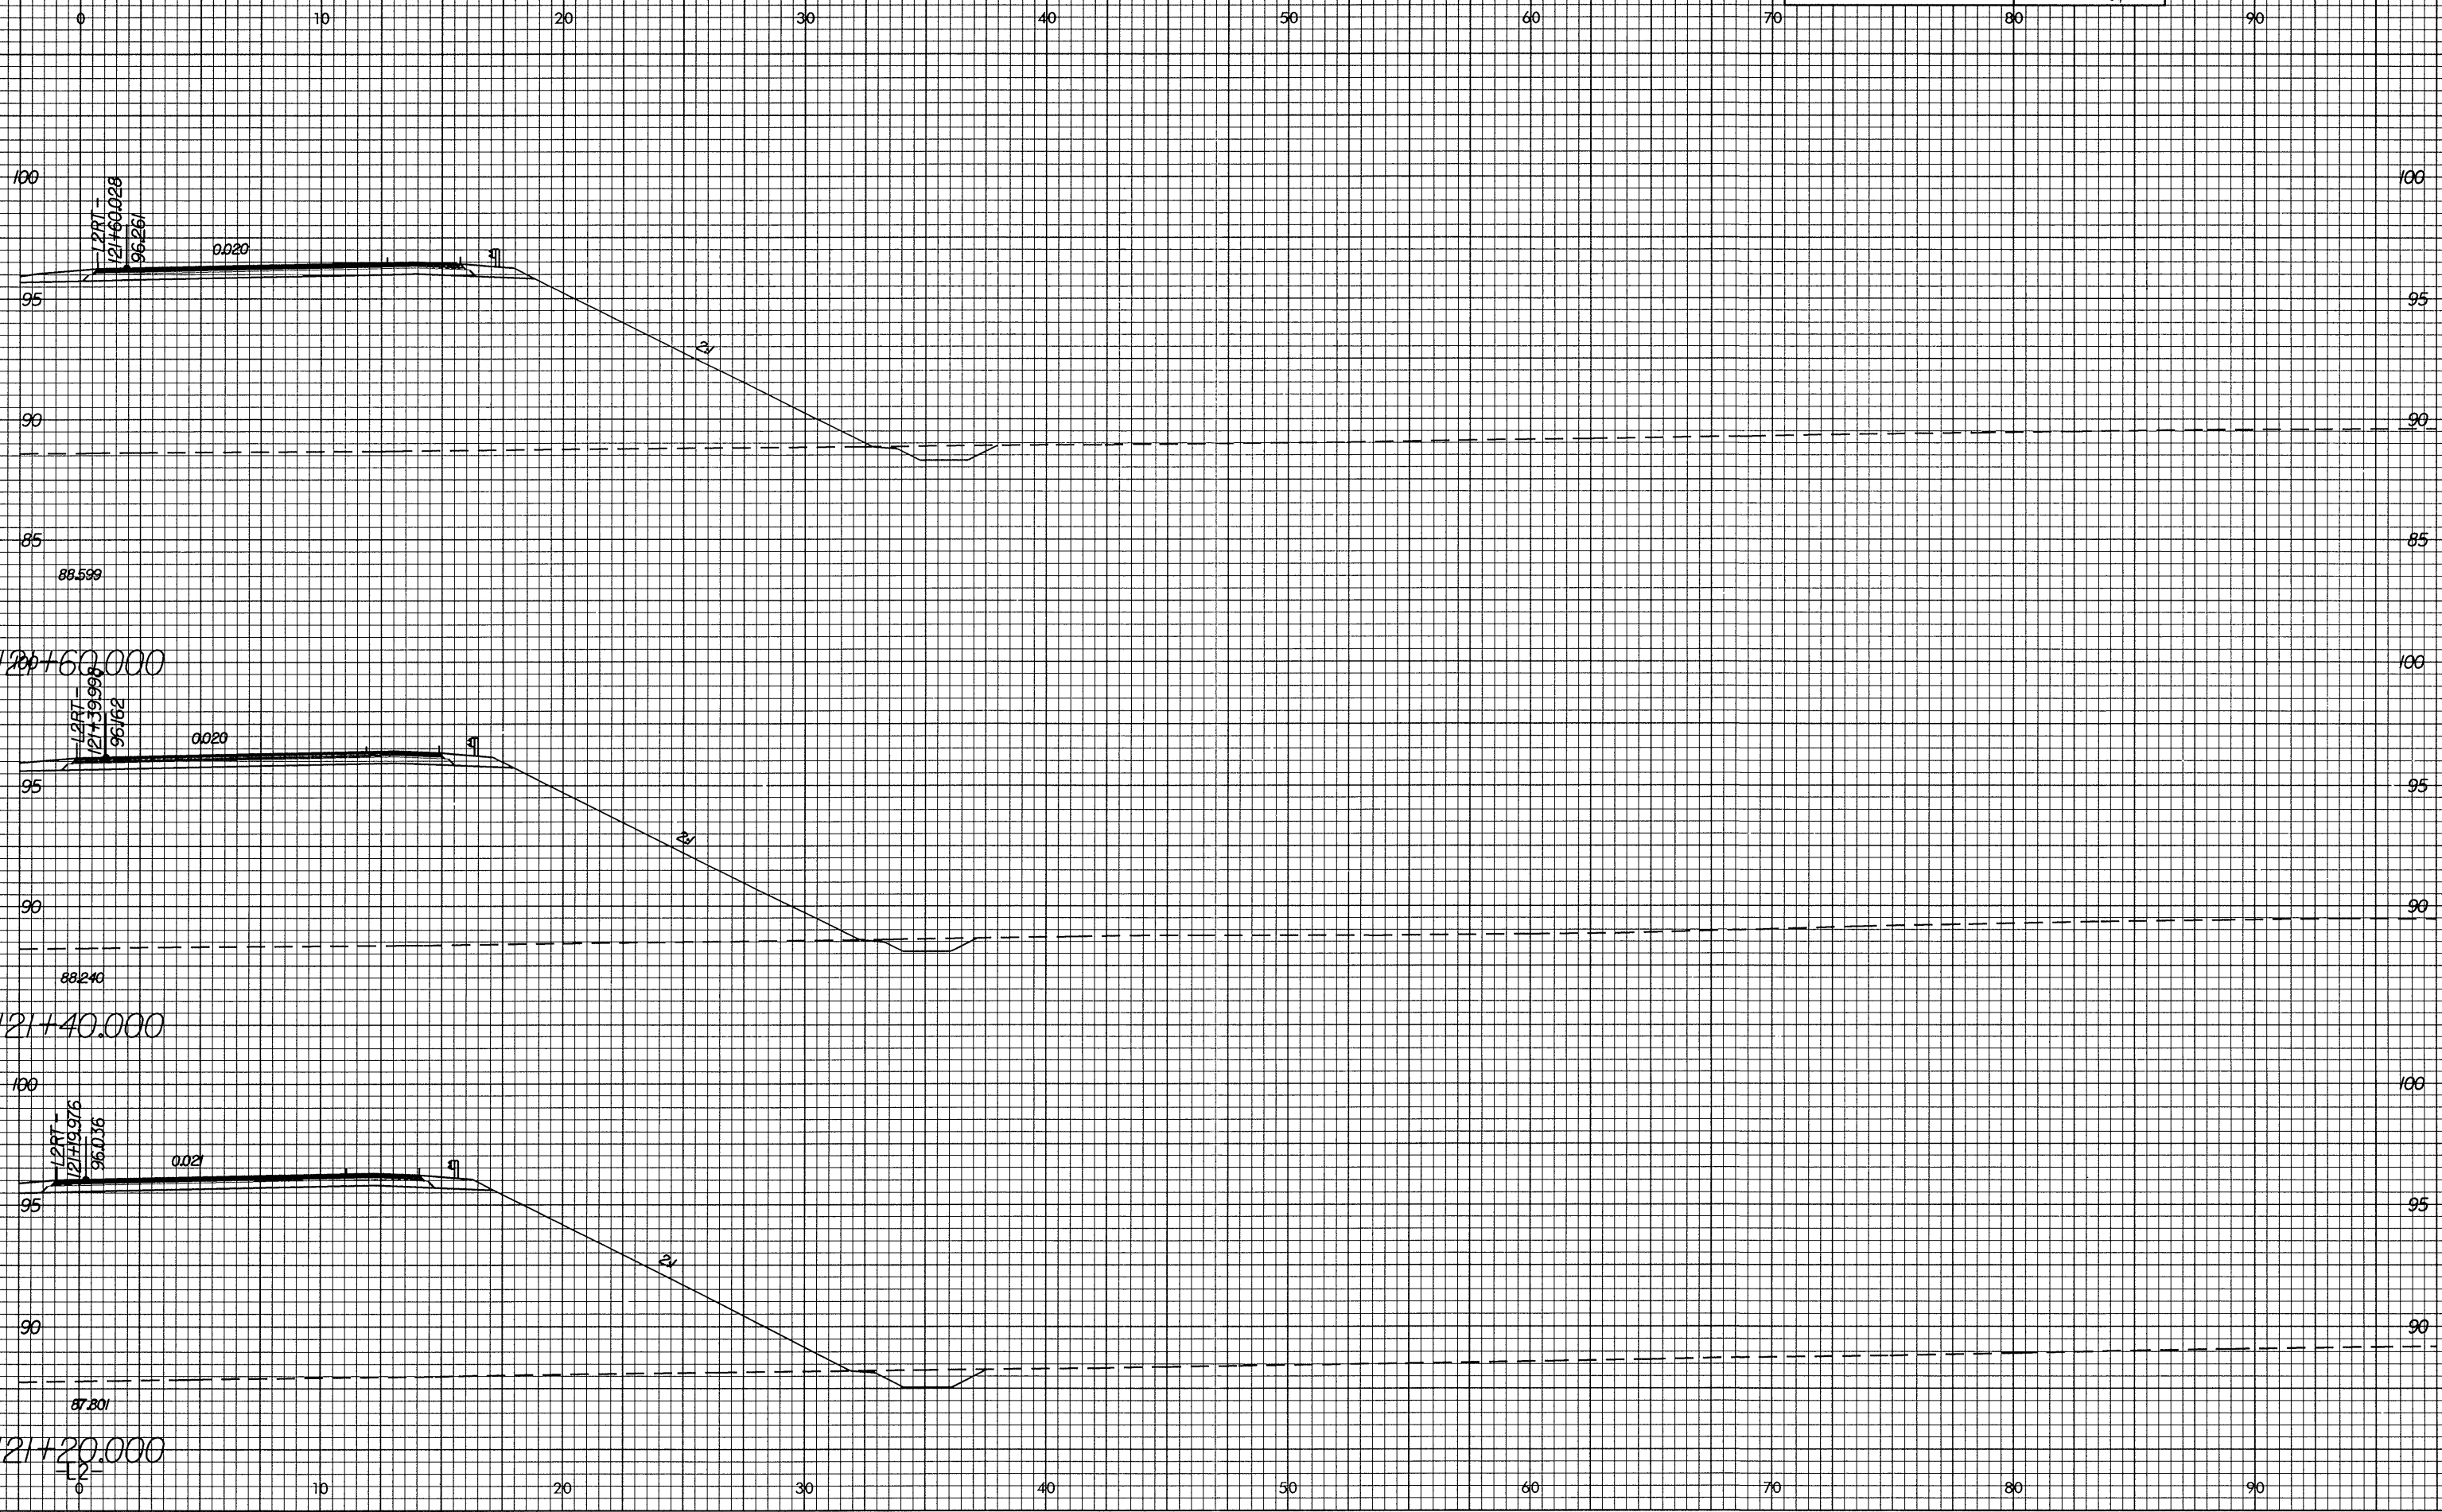

121+20.000
 121+40.000
 121+60.000
 10/26/08
 121+20.000.vrt.up1