



10/26/28

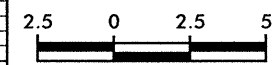


PROJECT REFERENCE NO. R-2552C	SHEET NO. X-32
----------------------------------	-------------------


0 10 20 30 40 50 60 70 80 90

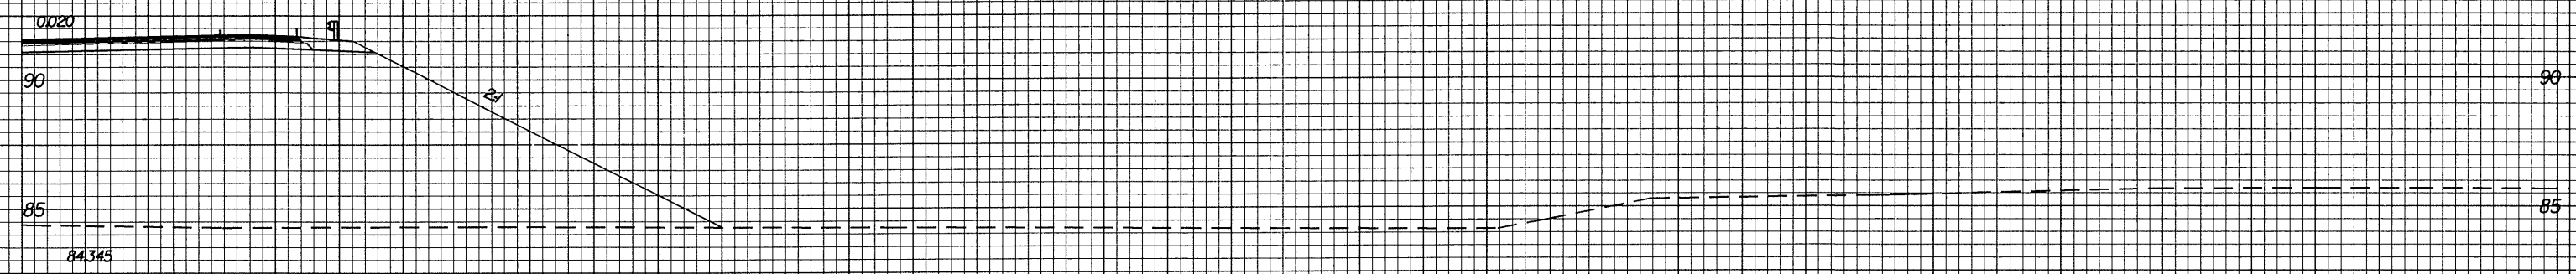


118+40.000

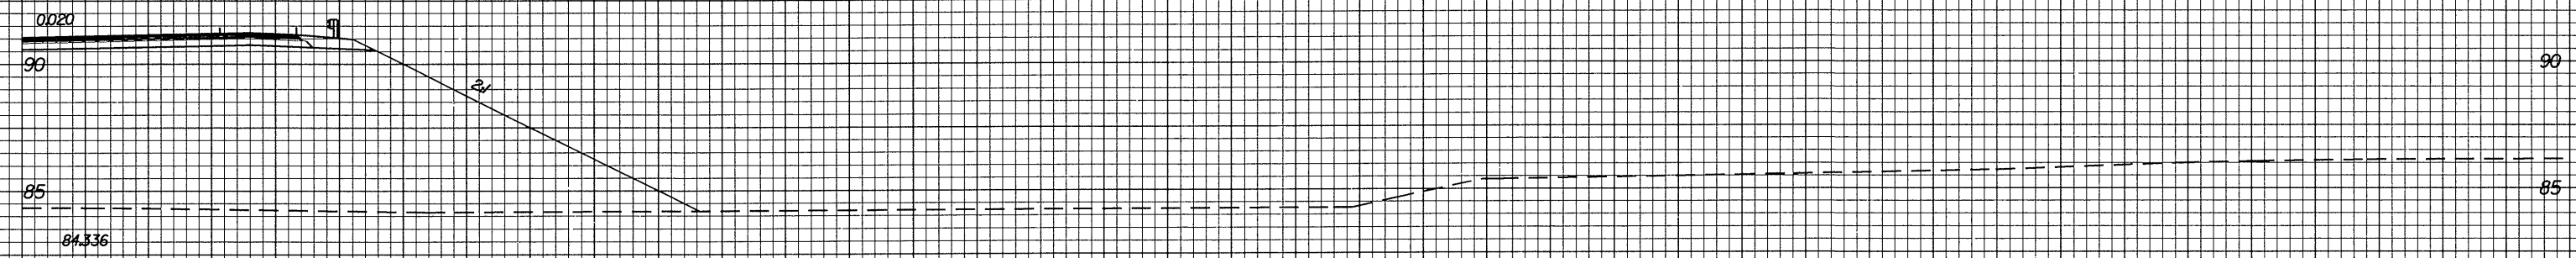

118+20.000

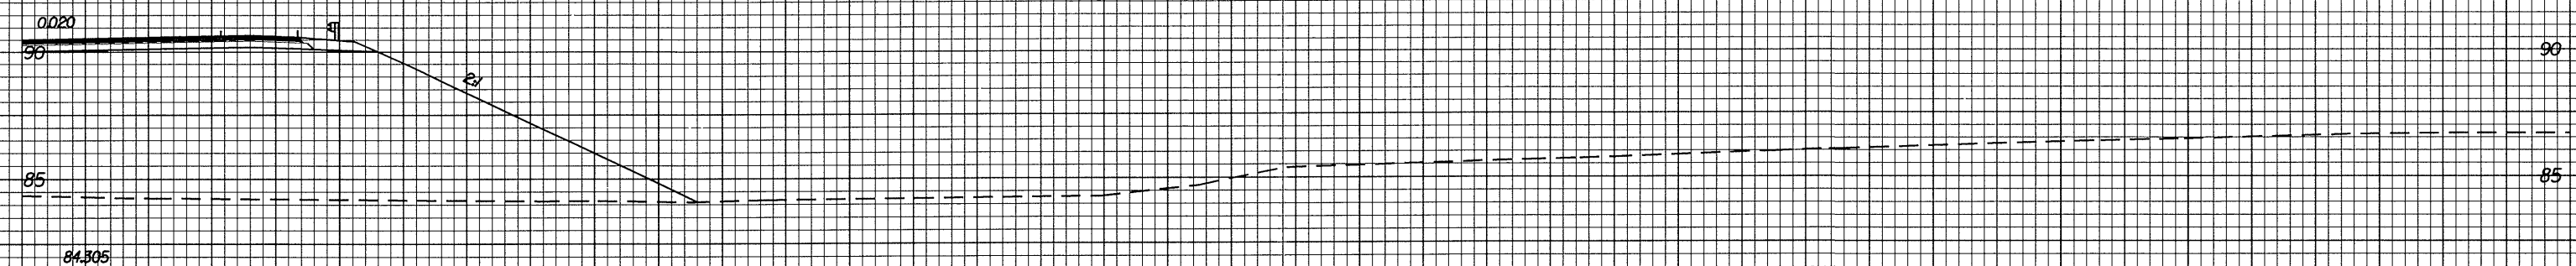

118+00.000

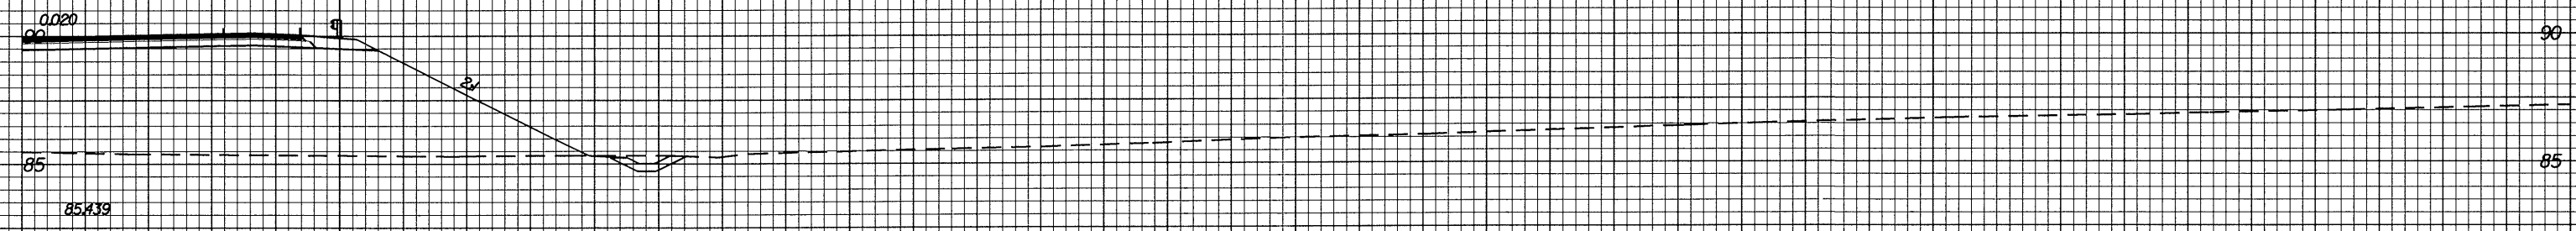

117+80.000

-L2-  
0 10 20 30 40 50 60 70 80 90

12/15/2025 10:00 AM C:\Users\user\OneDrive\Documents\117+80.000\117+80.000.dwg