

10/26/08

90

80

70

60

50

40


30

20


10

0

PROPOSED UNDERCUT

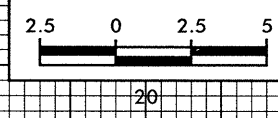

PROJECT REFERENCE NO. R-2552C SHEET NO. X-23

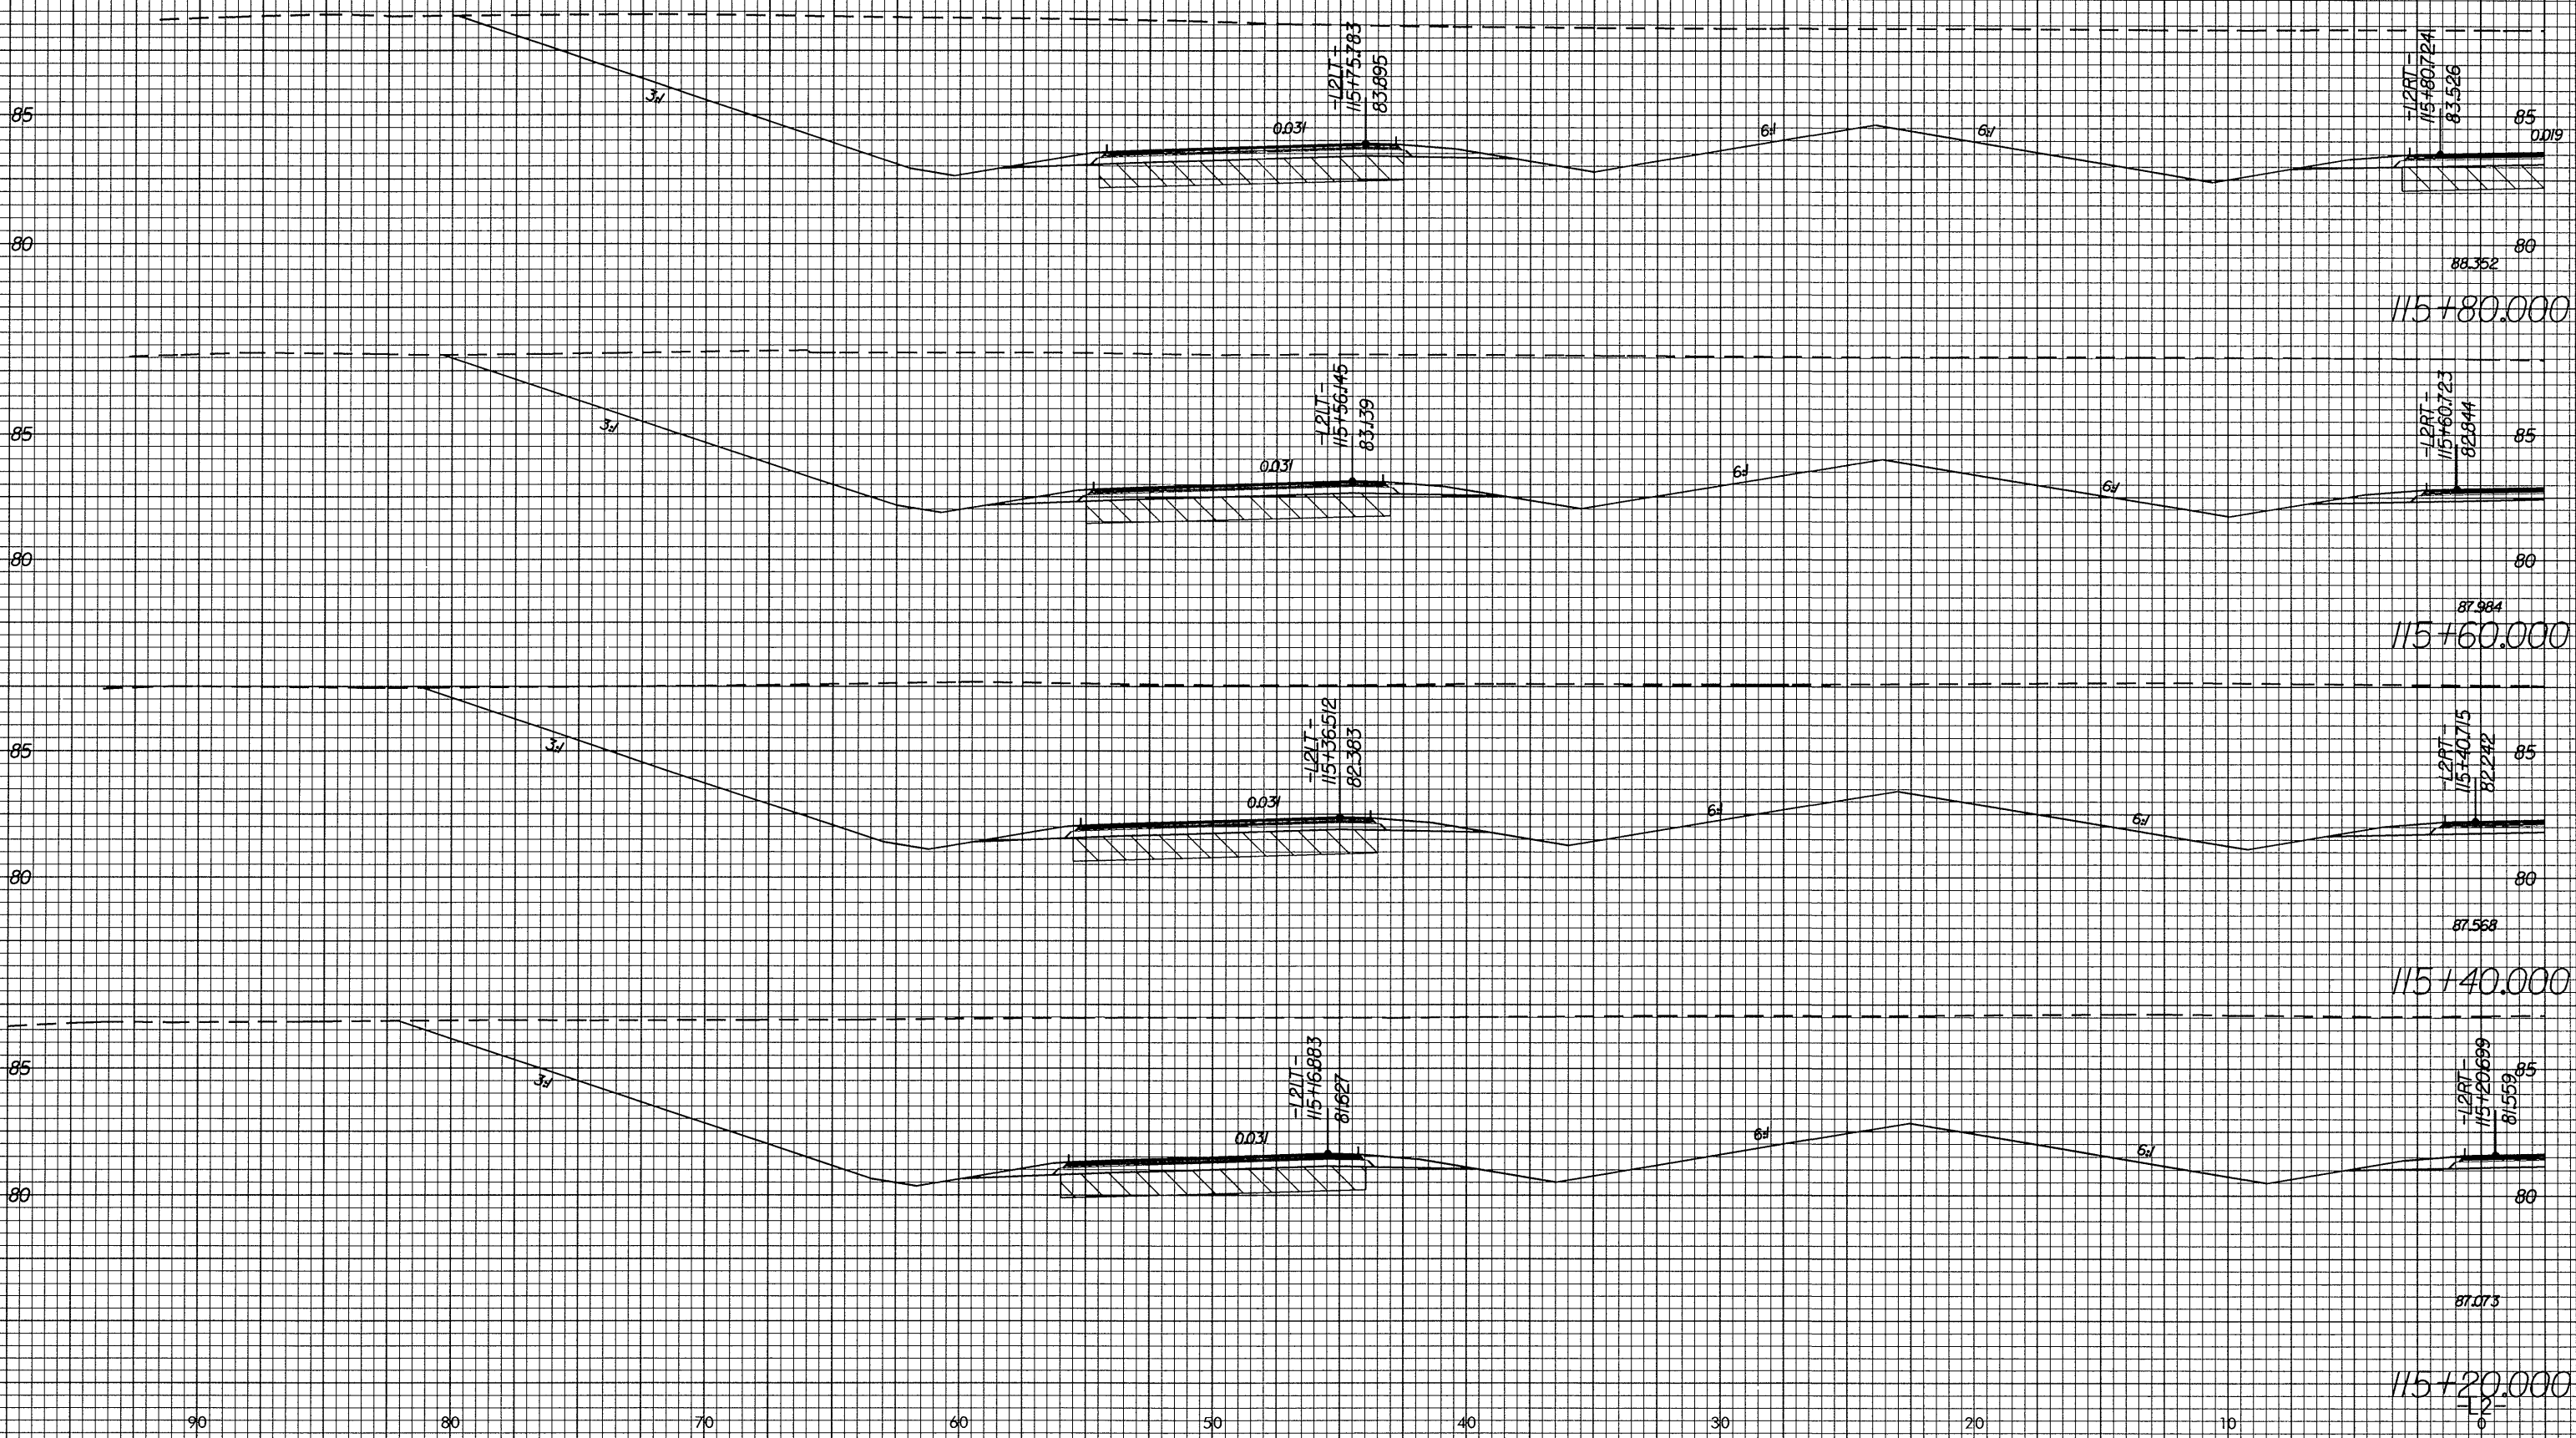

90

80

70

60

50

40

30

20

10

0

15:19:53 115+20.000.dwg 10/26/08 10:26:08