

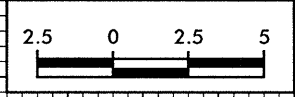
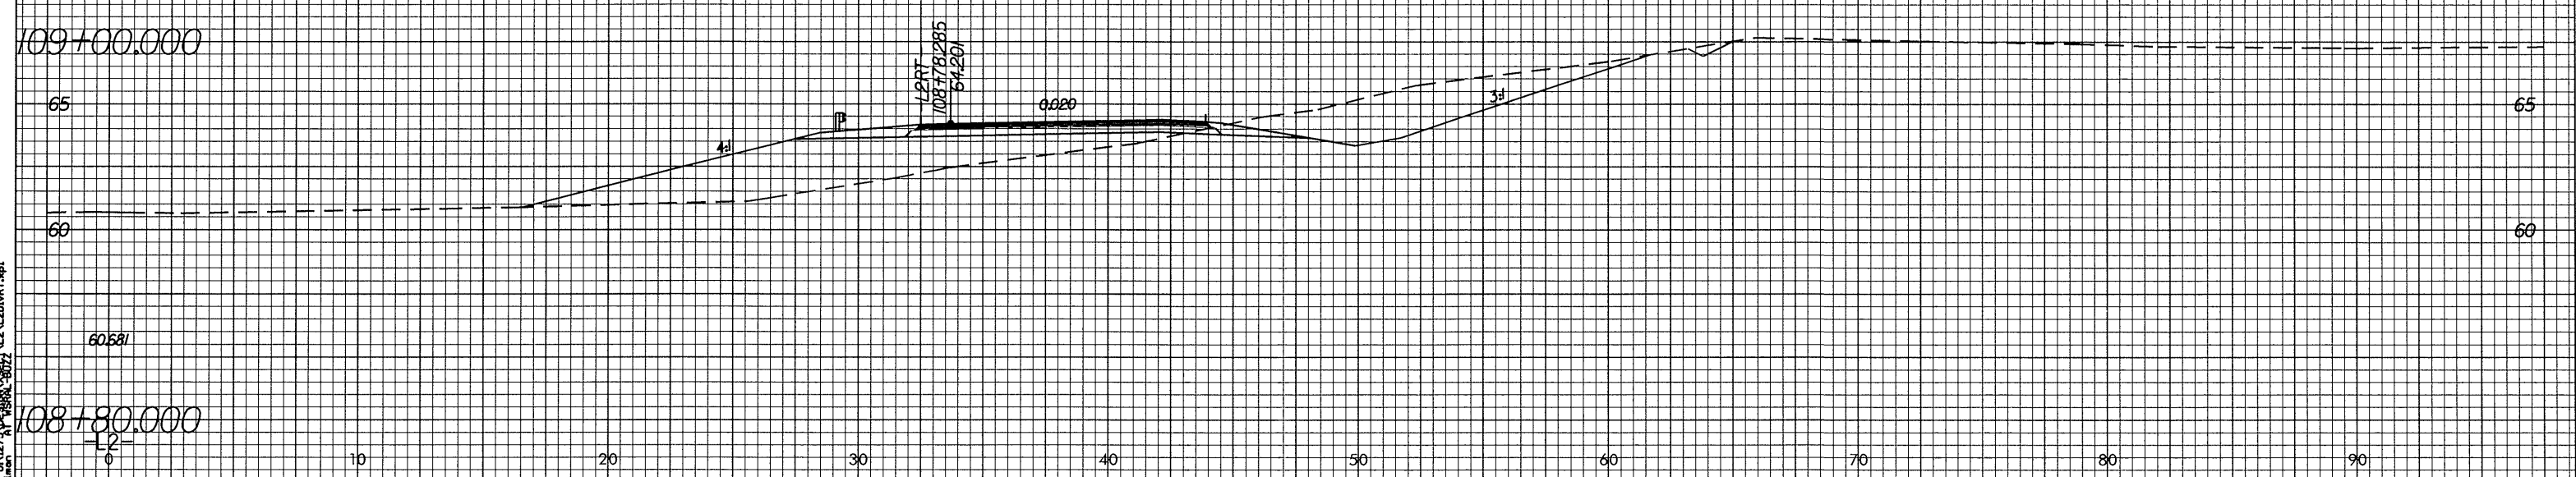


10/26/98

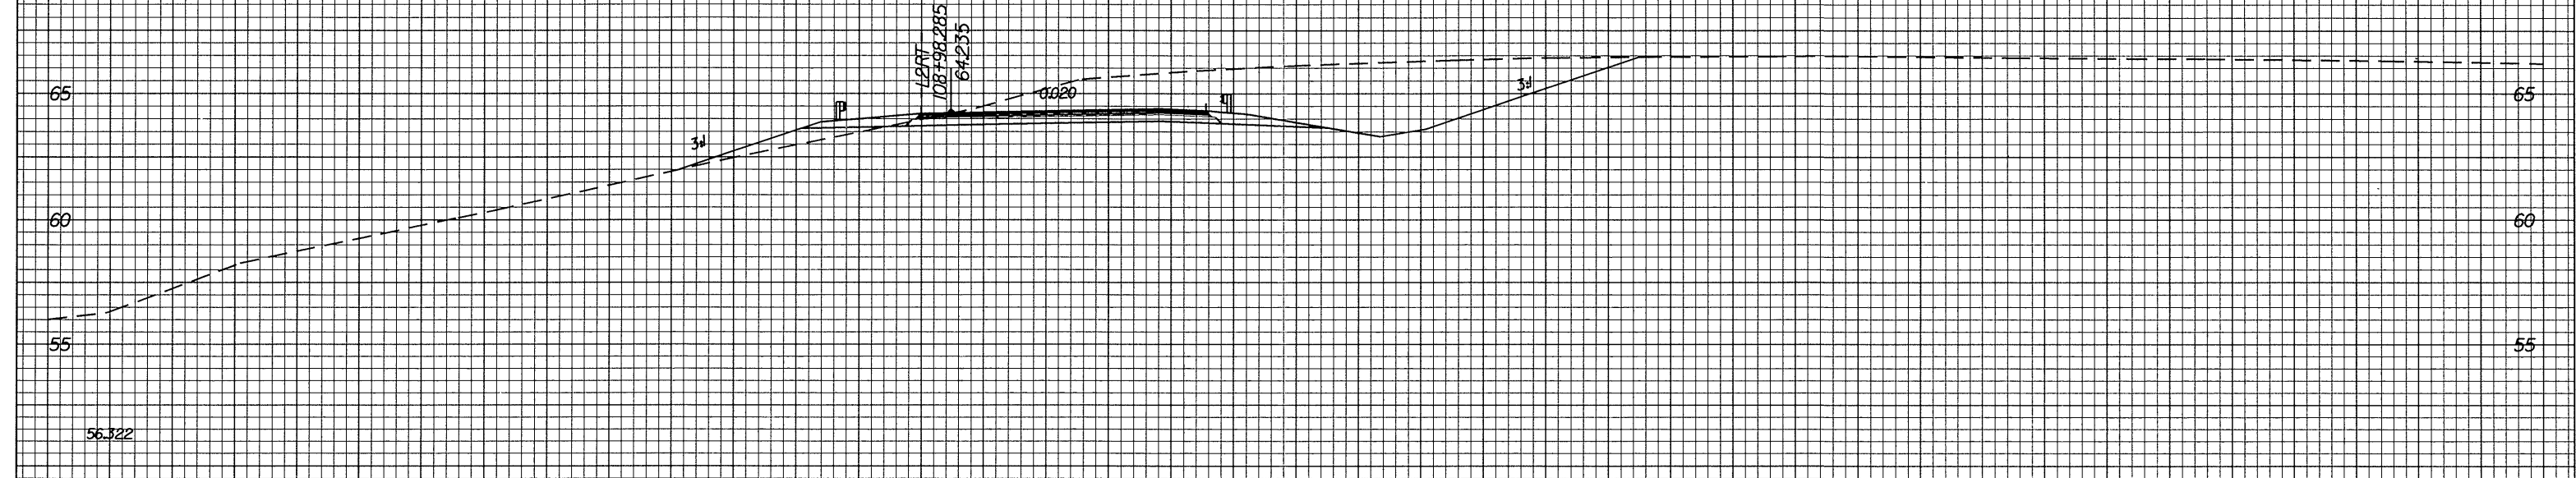

PROJECT REFERENCE NO.	SHEET NO.
R-2552C	X-4

0 10 20 30 40 50 60 70 80 90

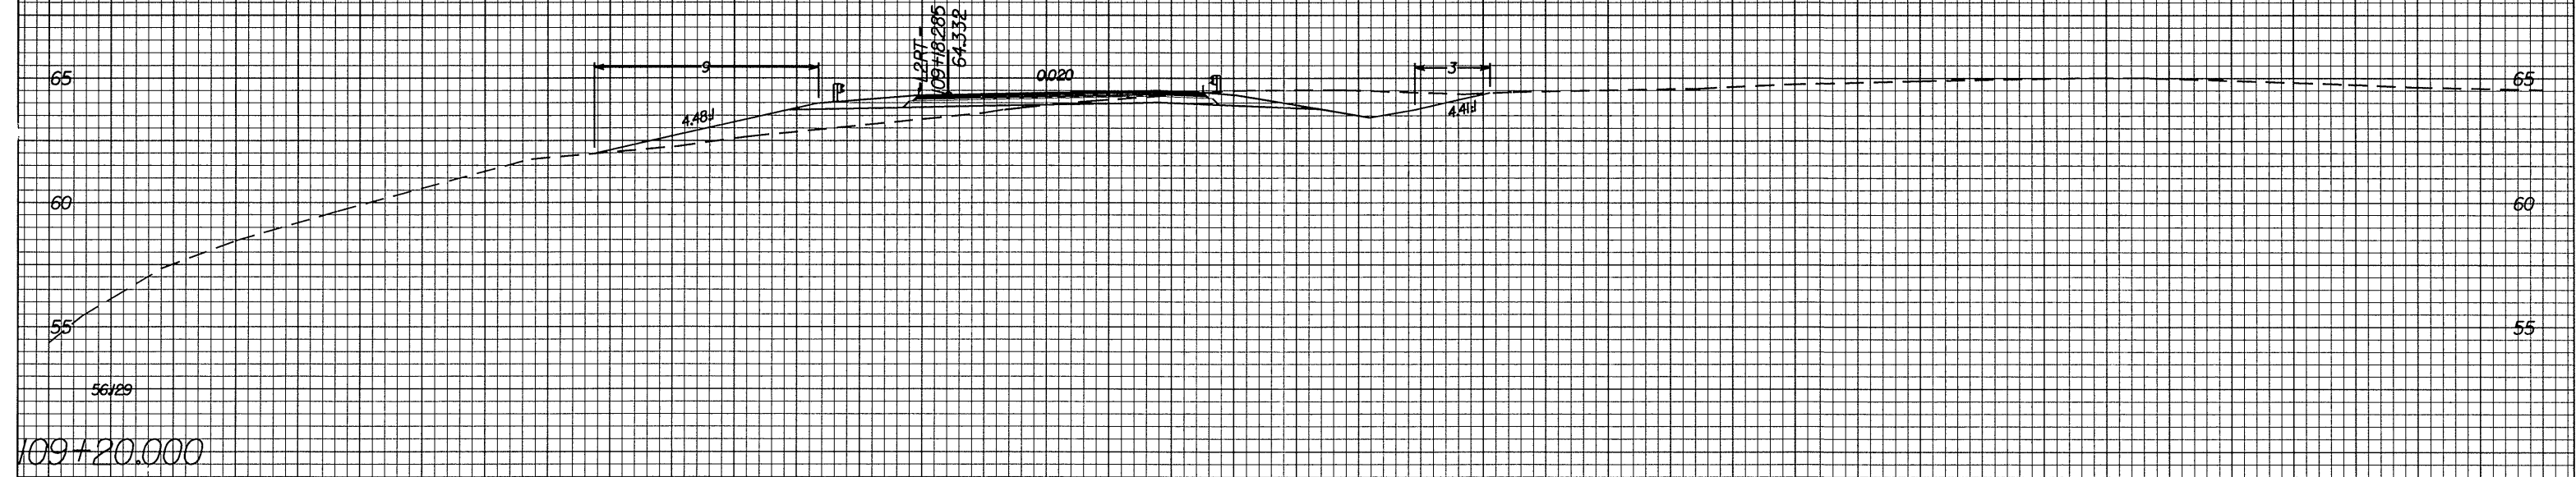

0 10 20 30 40 50 60 70 80 90

I:\Projects\2552\2552-001\2552-001-001\2552-001-001-001.dwg
 10/26/98
 bboj