


-L- STA 36+00.00  
END STATE PROJECT B-3682  
-L- STA 36+00.00  
BEGIN STATE PROJECT W-3413

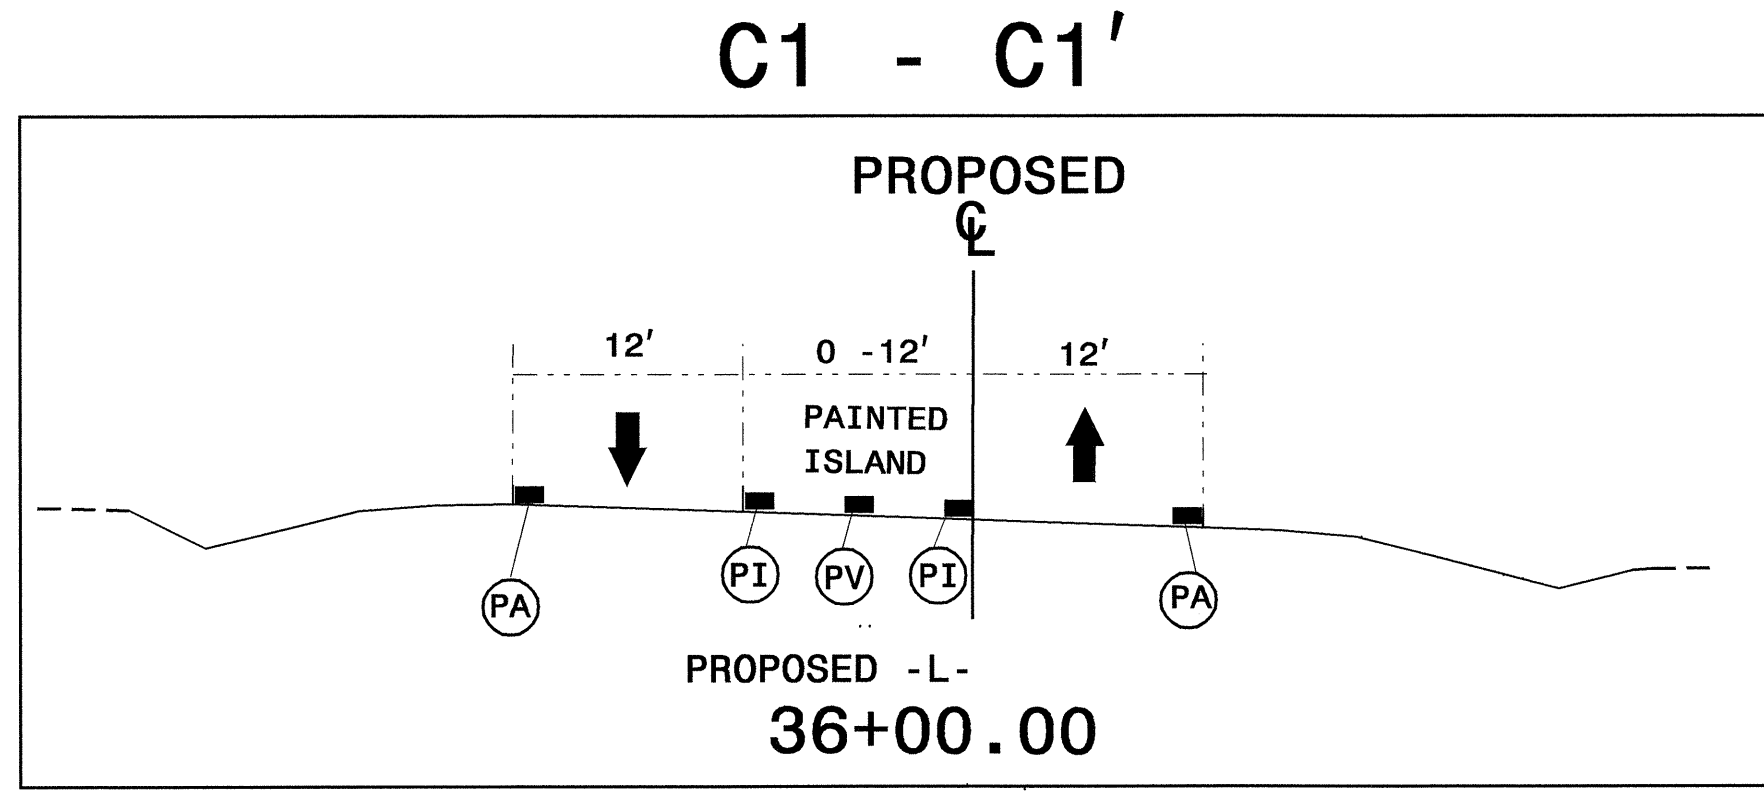

APPROVED: <i>Joseph J. Isaia</i> DATE: 12/16/04 	<b>DETAIL 4</b>	
	<b>DRIVEWAY CONSTRUCTION AND -Y- LINE REMOVAL</b>	
SCALE: NONE	REVISIONS	
DATE: 12/02/04		
DWG. BY: CLL		
DESIGN BY: CLL		
REVIEWED BY: JI		

06-DEC-2004 09:08  
 \\nets-ccf50\B3682\TCP\B3682ANDW3413TCP.DGN  
 cllmford A1 11/10/04