



PROJ. REFERENCE NO. B-3682 & W-3413	SHEET NO. TCP-7
--	--------------------

30

35

10

40

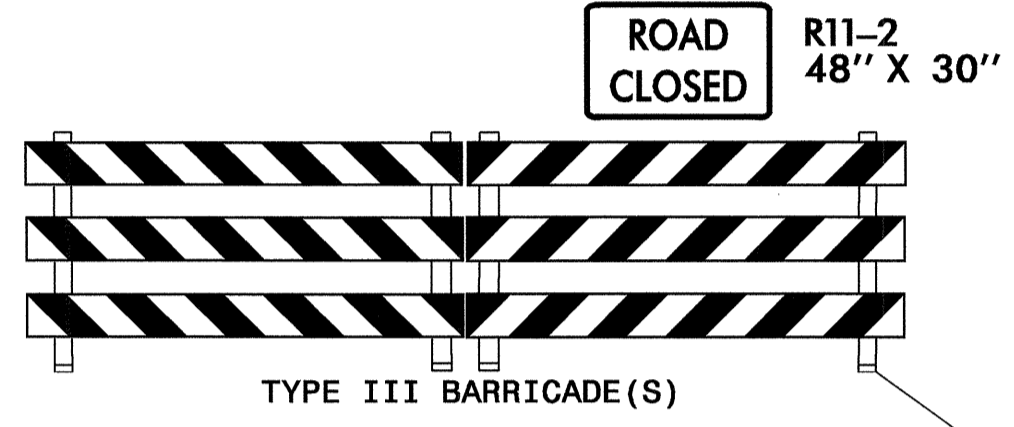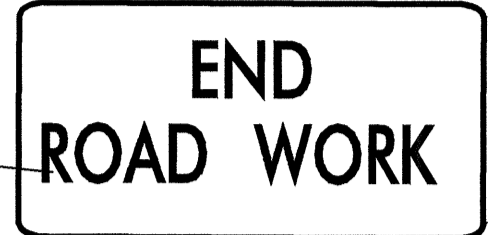

BEGIN CONSTRUCTION
-Y- STA 13+00.00


SEE SHEET TCP-16 FOR SIGN SPACING

-Y- GRANTS CREEK LP SR 1427

CONSTRUCT AWAY FROM TRAFFIC
-Y- STAS. 14+50+/- TO 16+40+/-



MATCHLINE -L- 31+00.00 SEE SHEET TCP-6

BREAKLINE -L- 44+00.00 SEE SHEET TCP-8

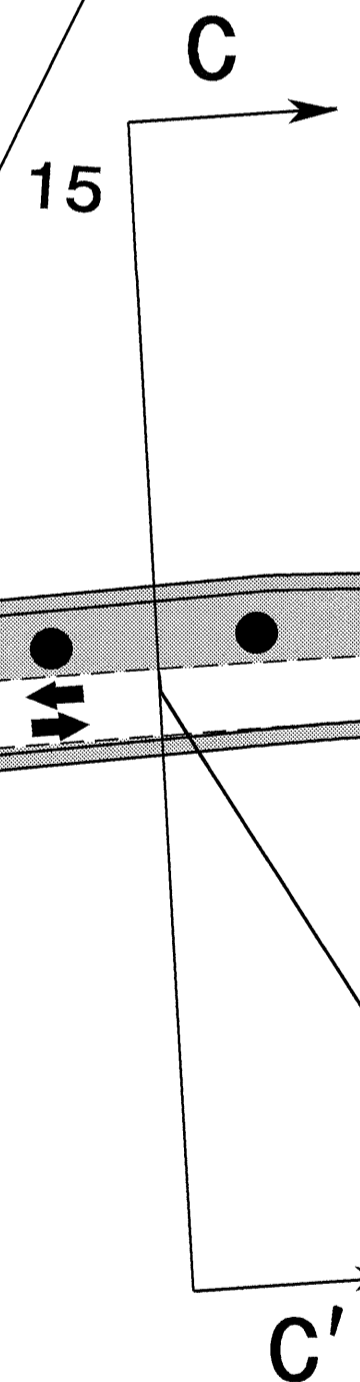

-L- STA 36+00.00
END STATE PROJECT B-3682

-L- STA 36+00.00
BEGIN STATE PROJECT W-3413

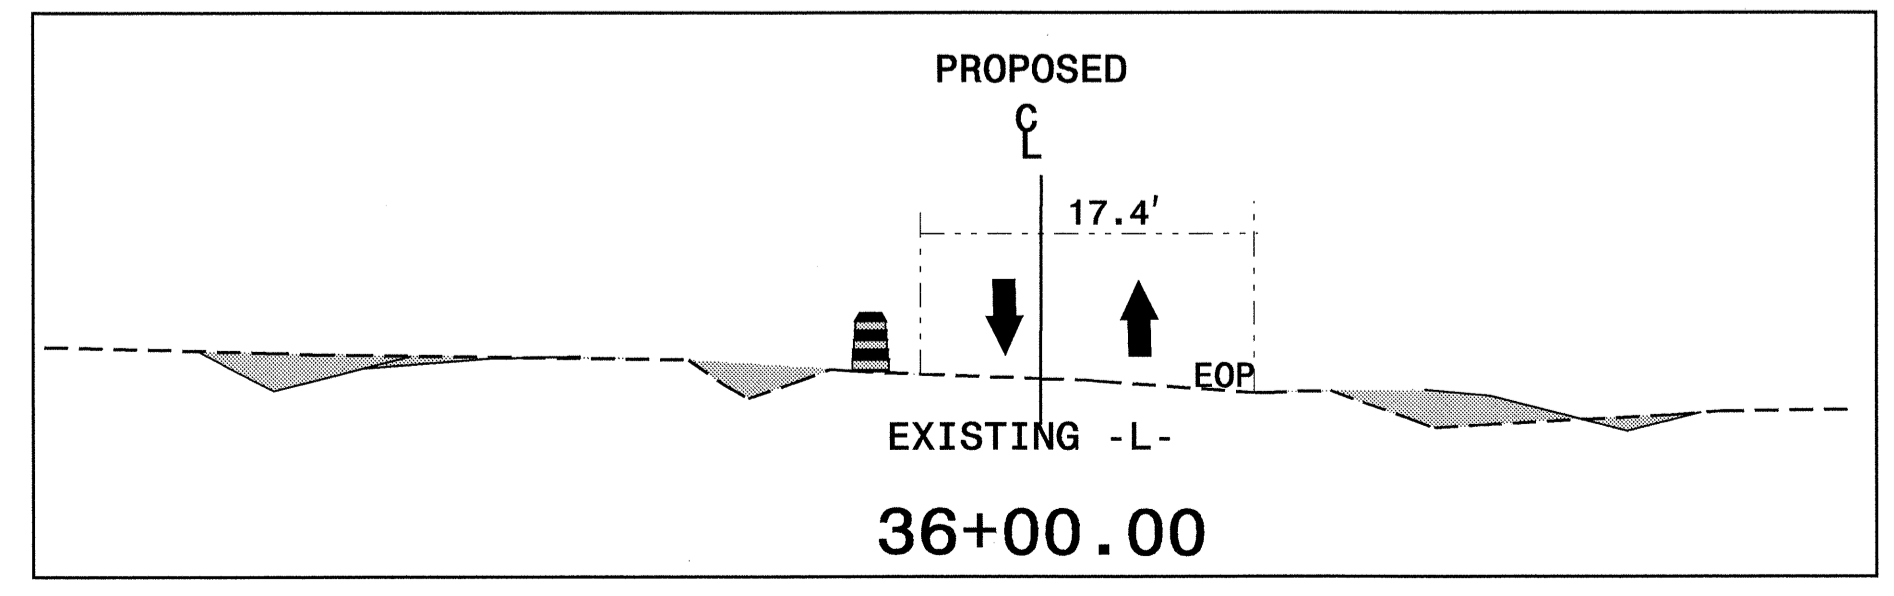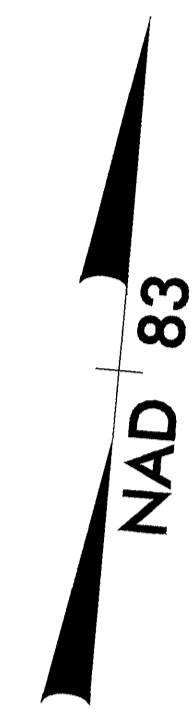

APPROVED: *[Signature]* DATE: 12/16/04

SEAL

SEAL
028380
ENGINEER
JOSEPH ISHAK

DETAIL 1: PROPOSED -L- WIDENING -L- STAS. 31+00.00 TO 44+00.00 AND -Y- LINE CONSTRUCTION		REVISIONS
SCALE: NONE	DATE: 12/02/04	
DWG. BY: CLL	DESIGN BY: CLL	
REVIEWED BY: JI		

06-DEC-2004 09:09
 \\efs-cctf501\53623\TCPA\B3682\ANDW3413TCP.DGN
 Clientford - A1 TEL093478