

PROJECT REFERENCE NO.	SHEET NO.
B-3682 & W-3413	UC-8
DESIGNED BY: VM	
DRAWN BY: VM	
CHECKED BY: GYS	
APPROVED BY: GYS	
REVISED:	
NORTH CAROLINA DEPARTMENT OF TRANSPORTATION	
PROJECT SERVICES UNIT PHONE: (919) 250-4128 FAX: (919) 250-4119	
UTILITY CONSTRUCTION PLANS ONLY	

UTILITY CONSTRUCTION

-L-	-L-
PI Sta 107+89.82	PI Sta 120+77.27
$\Delta = 56^{\circ} 48' 37.6" (RT)$	$\Delta = 38^{\circ} 25' 59.7" (LT)$
$D = 6^{\circ} 30' 00.0"$	$D = 7^{\circ} 30' 00.0"$
$L = 874.0'$	$L = 512.44'$
$T = 476.7'$	$T = 266.28'$
$R = 881.47'$	$R = 763.94'$
$SE = 0.08 \text{ FT/FT}$	$SE = 0.08 \text{ FT/FT}$
$RO = 200'$	$RO = 200'$

MAKE CONNECTIONS USING NECESSARY FITTINGS


ALL WATER LINES ARE OWNED BY ONSLOW COUNTY PUBLIC UTILITIES

CHRISTOPHER R. CROOM
DB 1288 PG 496
MB 33 PG 77

PHILLIP CROOM
DB 1288 PG 493
MB 33 PG 77

PHILLIP CROOM
DB 1288 PG 493
MB 33 PG 77

PROP. 1200' - 8" PVC WATER PIPE, SDR 21, 200# WP
PROP. 649' - 3/4" PE WATER TUBING, SDR 9, 200# WP
PROP. (16) - 3/4" CORPORATION STOP
PROP. (16) - 8" X 3/4" TAPPING SADDLE
PROP. (18) - RELOCATE EXIST. WATER METER

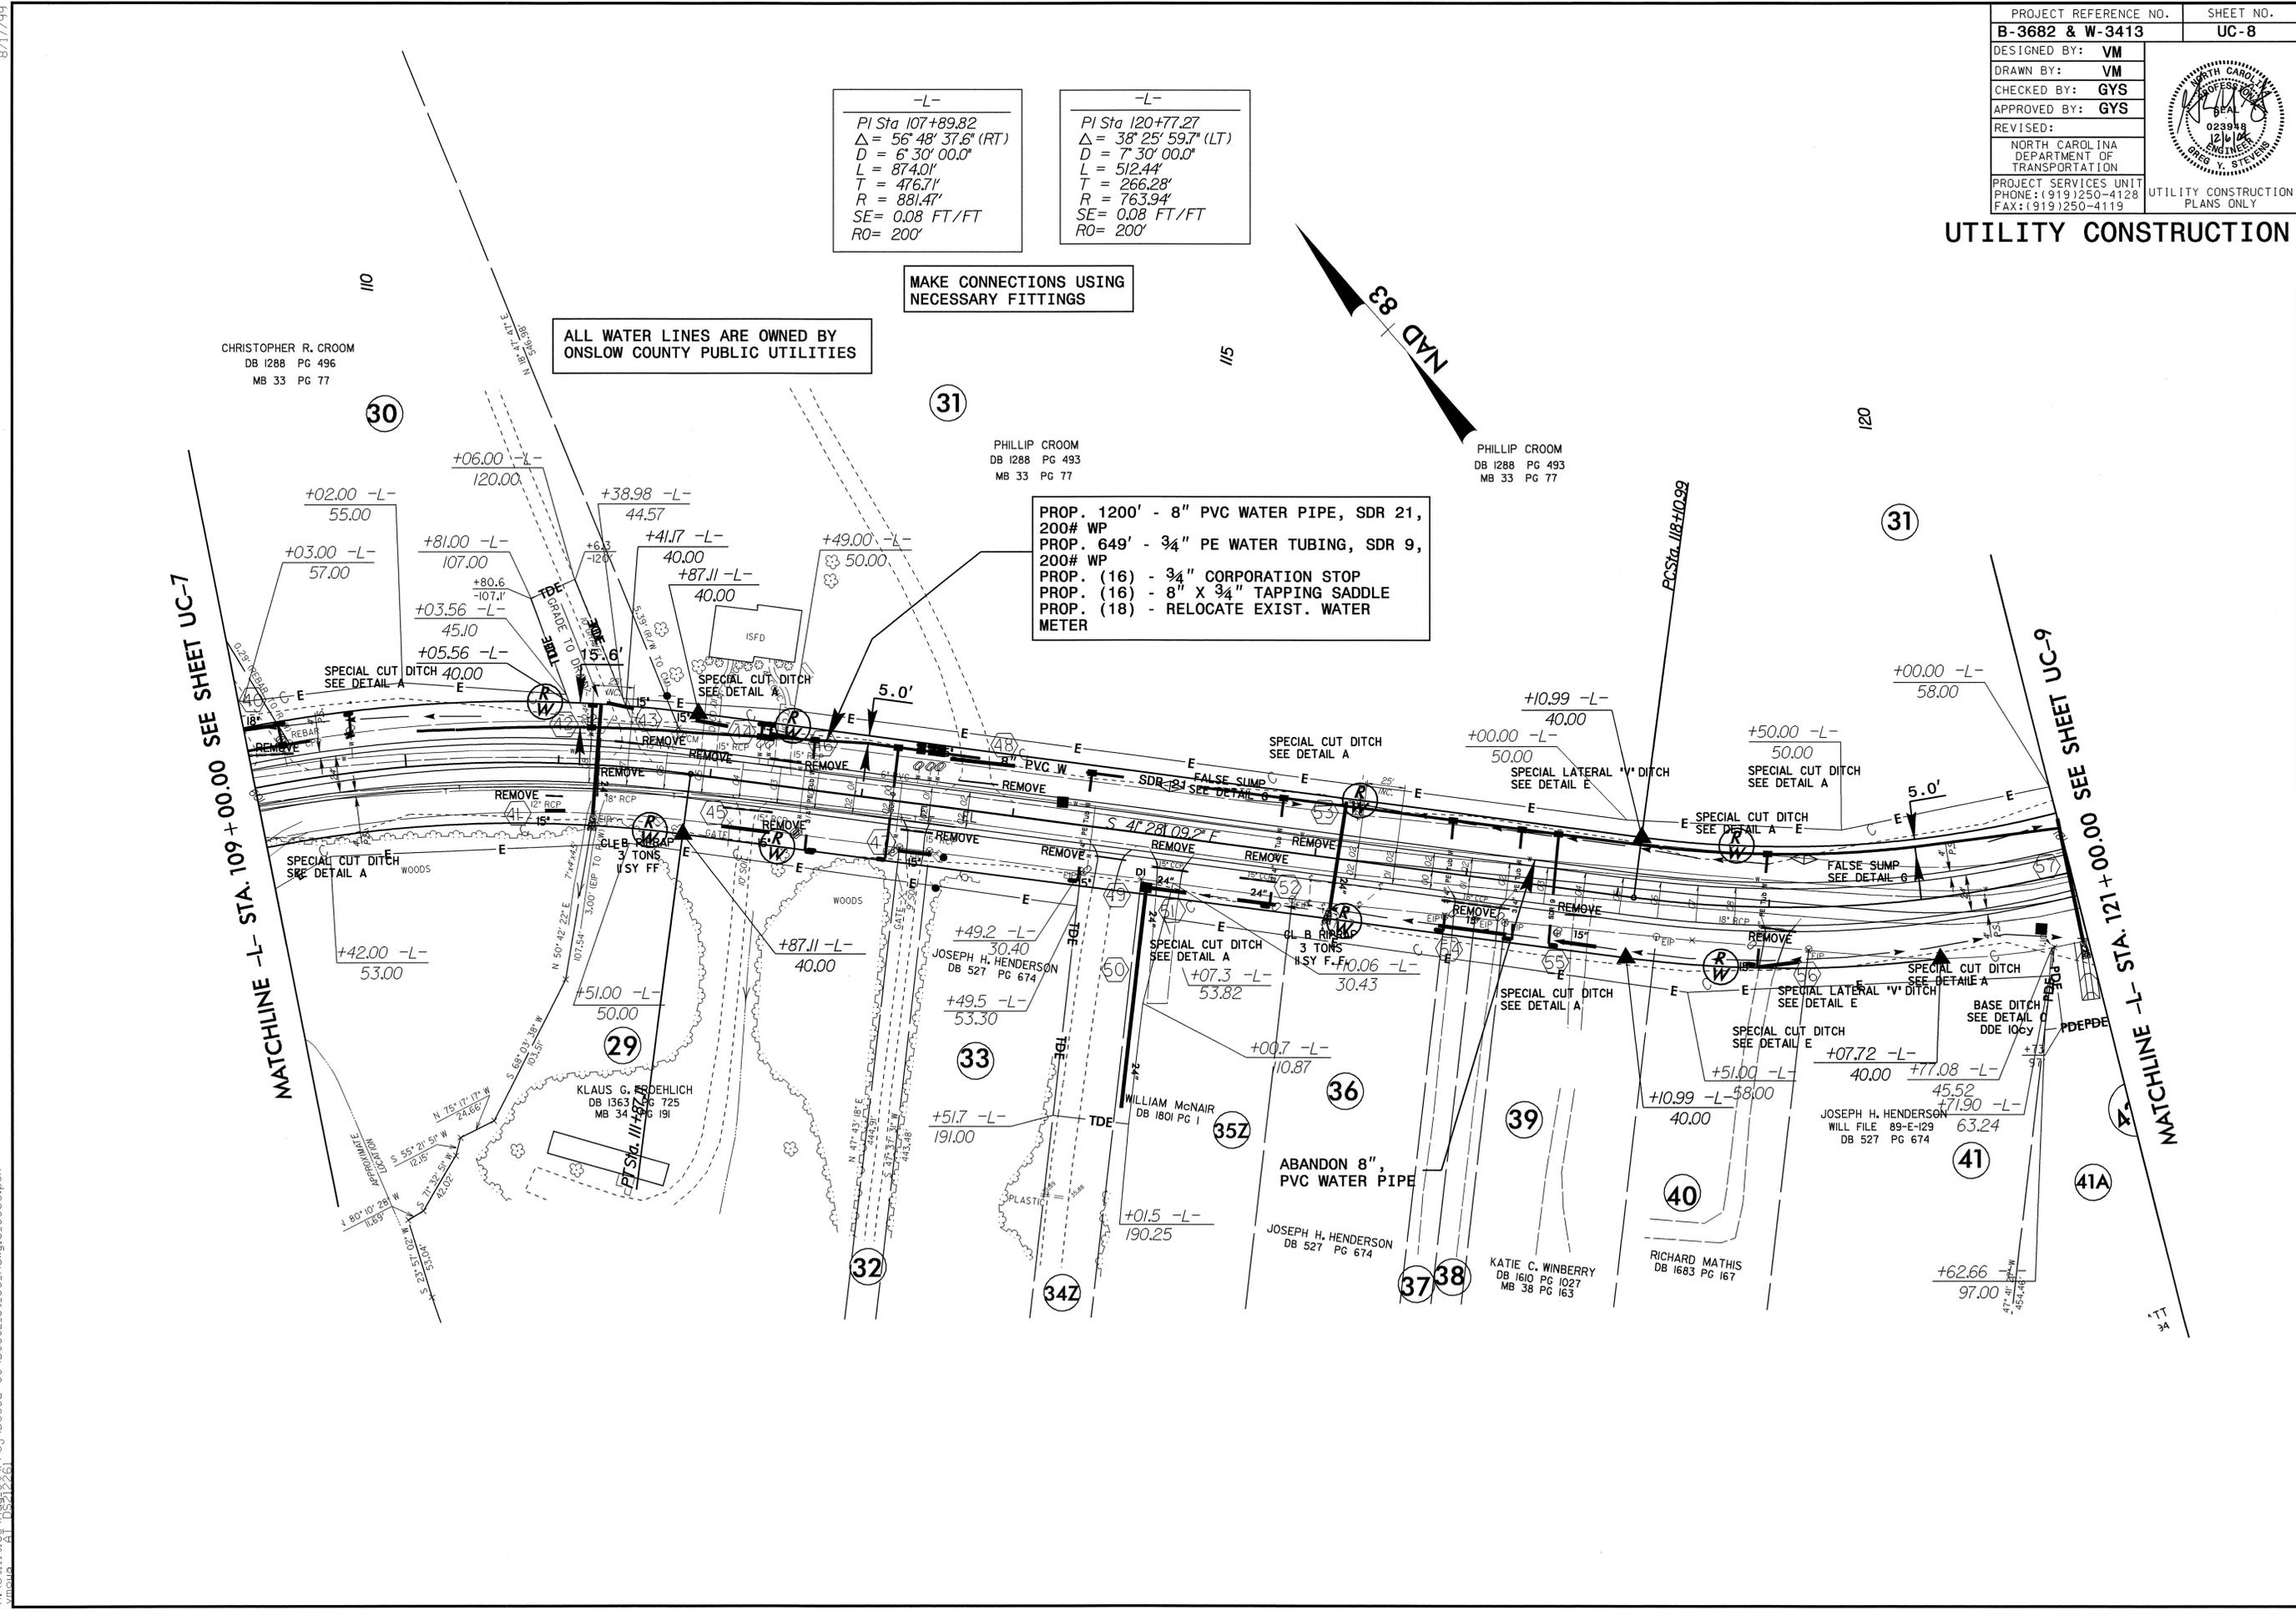

MATCHLINE -L- STA. 109 + 00.00 SEE SHEET UC-7

MATCHLINE -L- STA. 121 + 00.00 SEE SHEET UC-9

06-DEC-2004 08:00
R:\Utilities\B3682 UC\B3682.ut_UC_Rdwj\0_UC08.psh
dwg