


8/23/99



PROJ. REFERENCE NO.
B3682/W3413

SHEET NO.
X-21

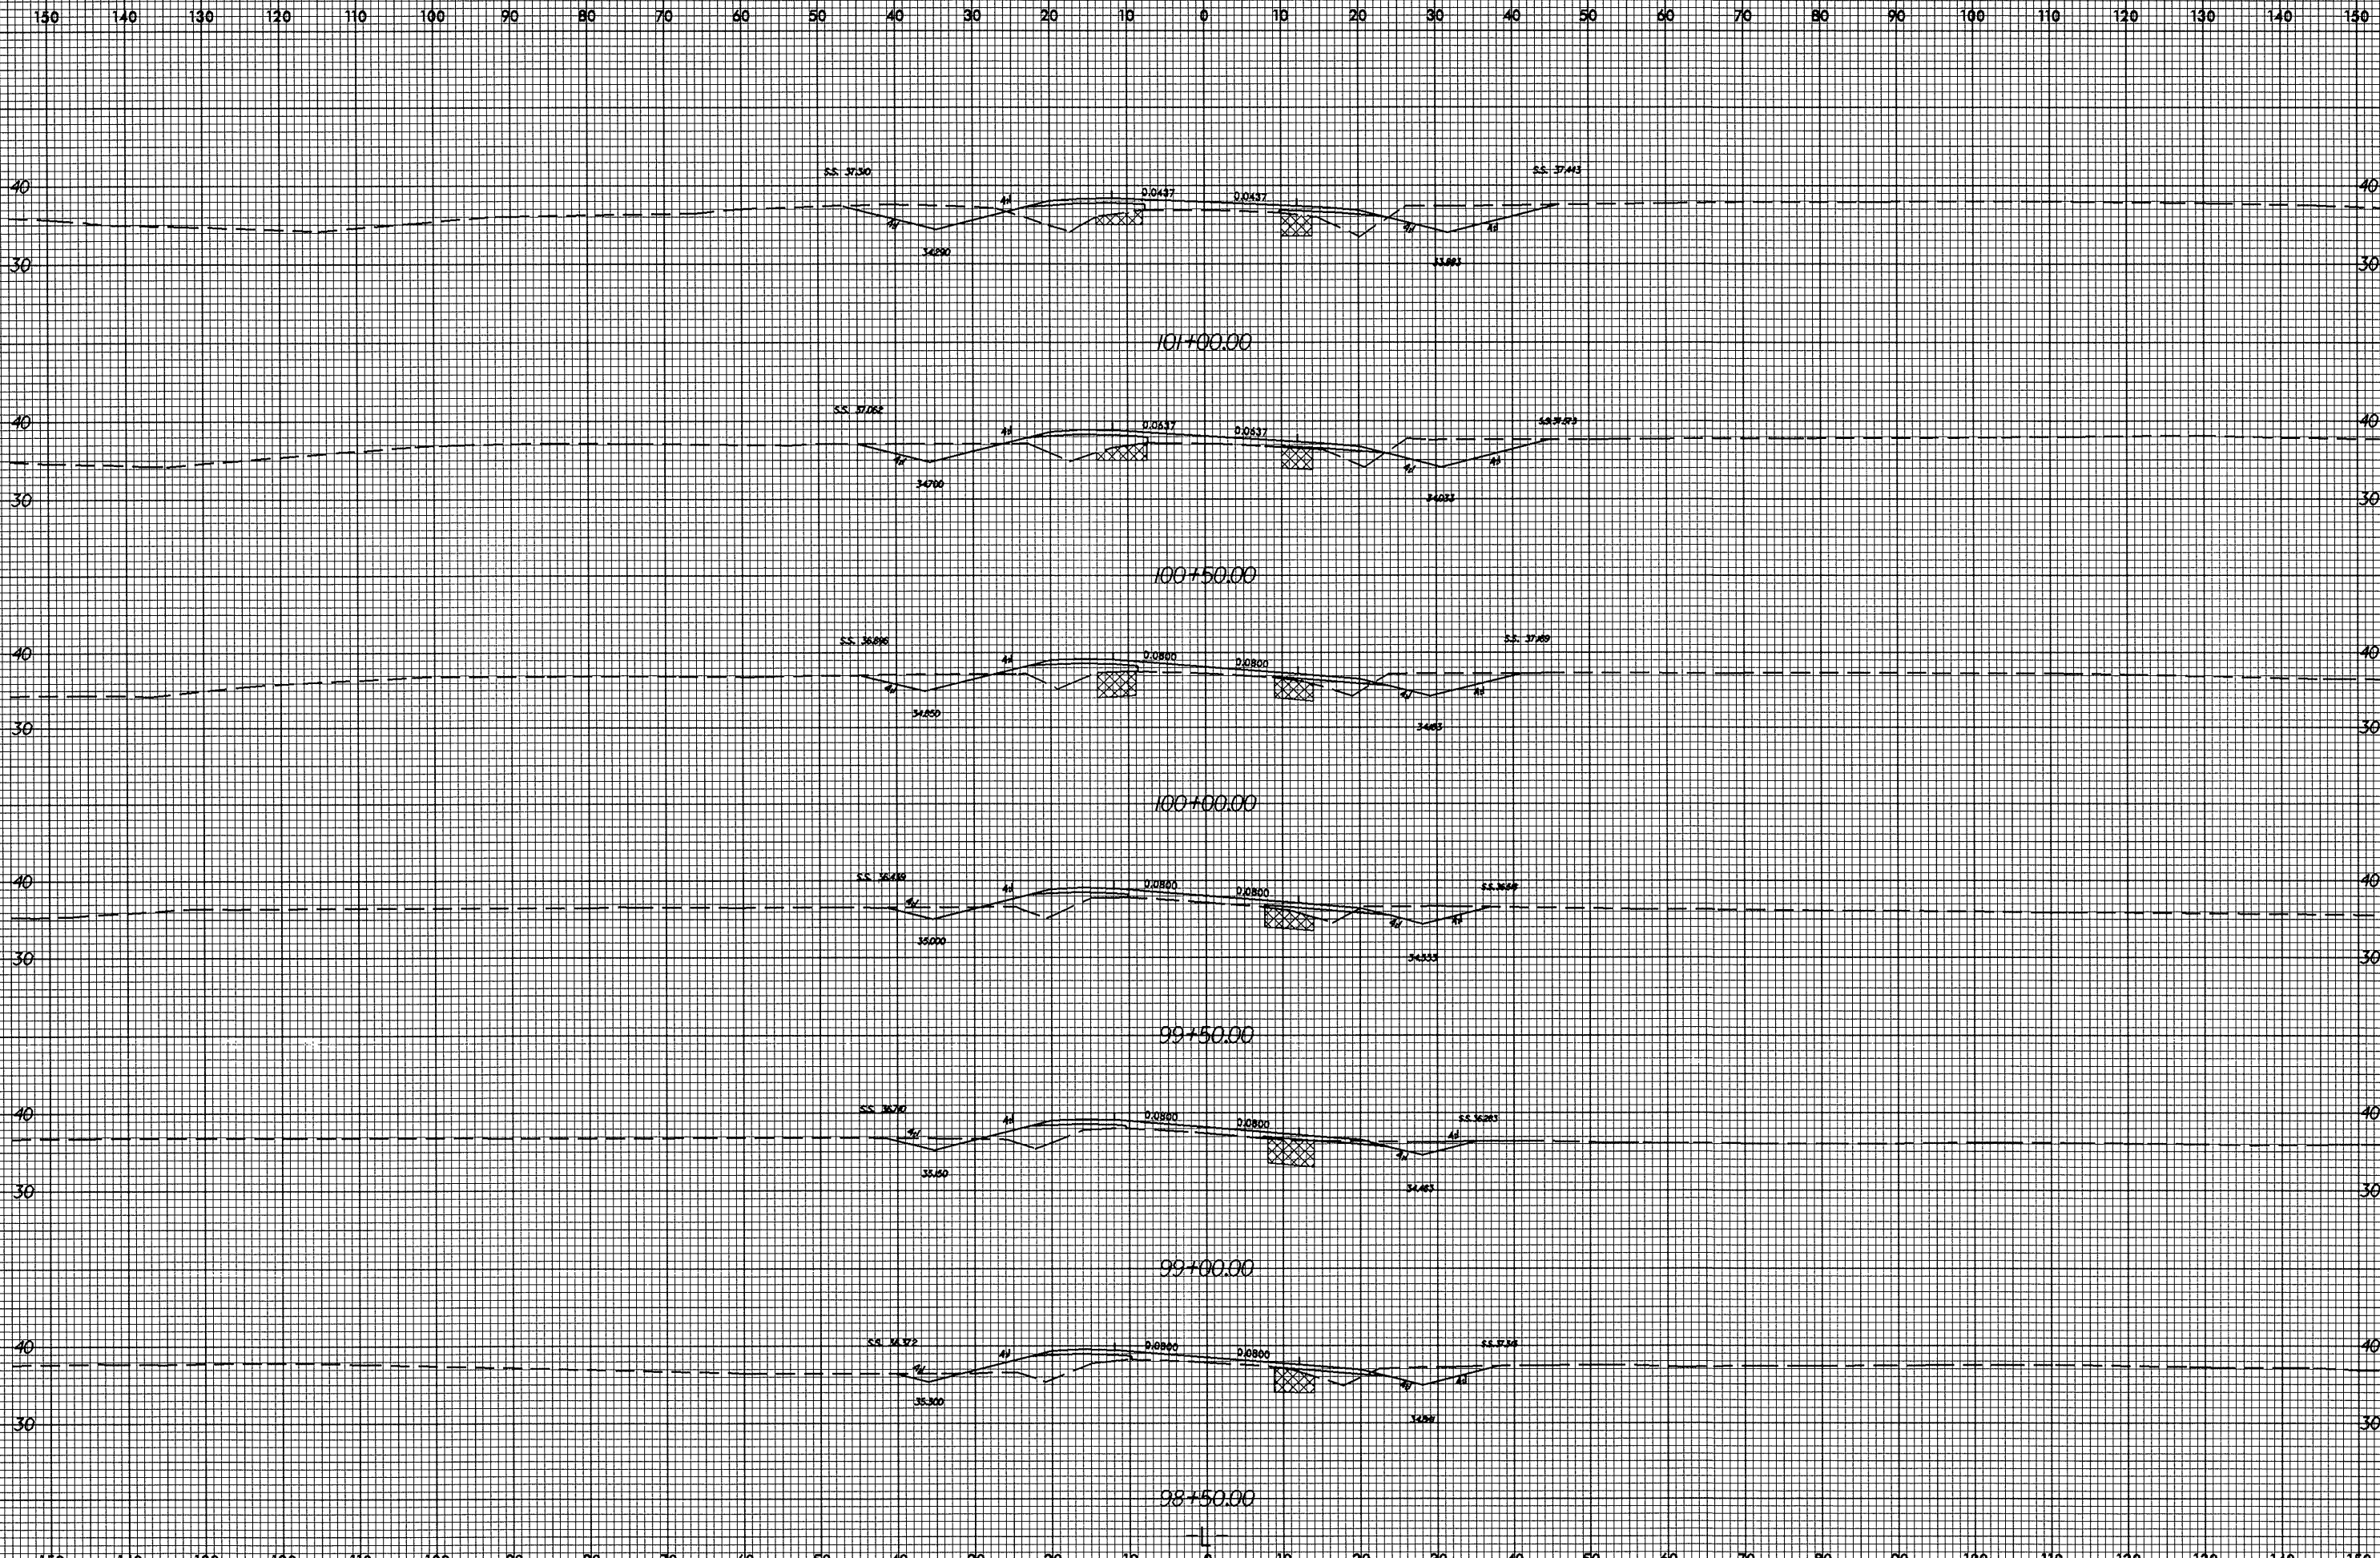

26-JAN-2005 08:50
F:\XSC 83682-W3413\03051
En Luck AT RD203051