


8/23/99

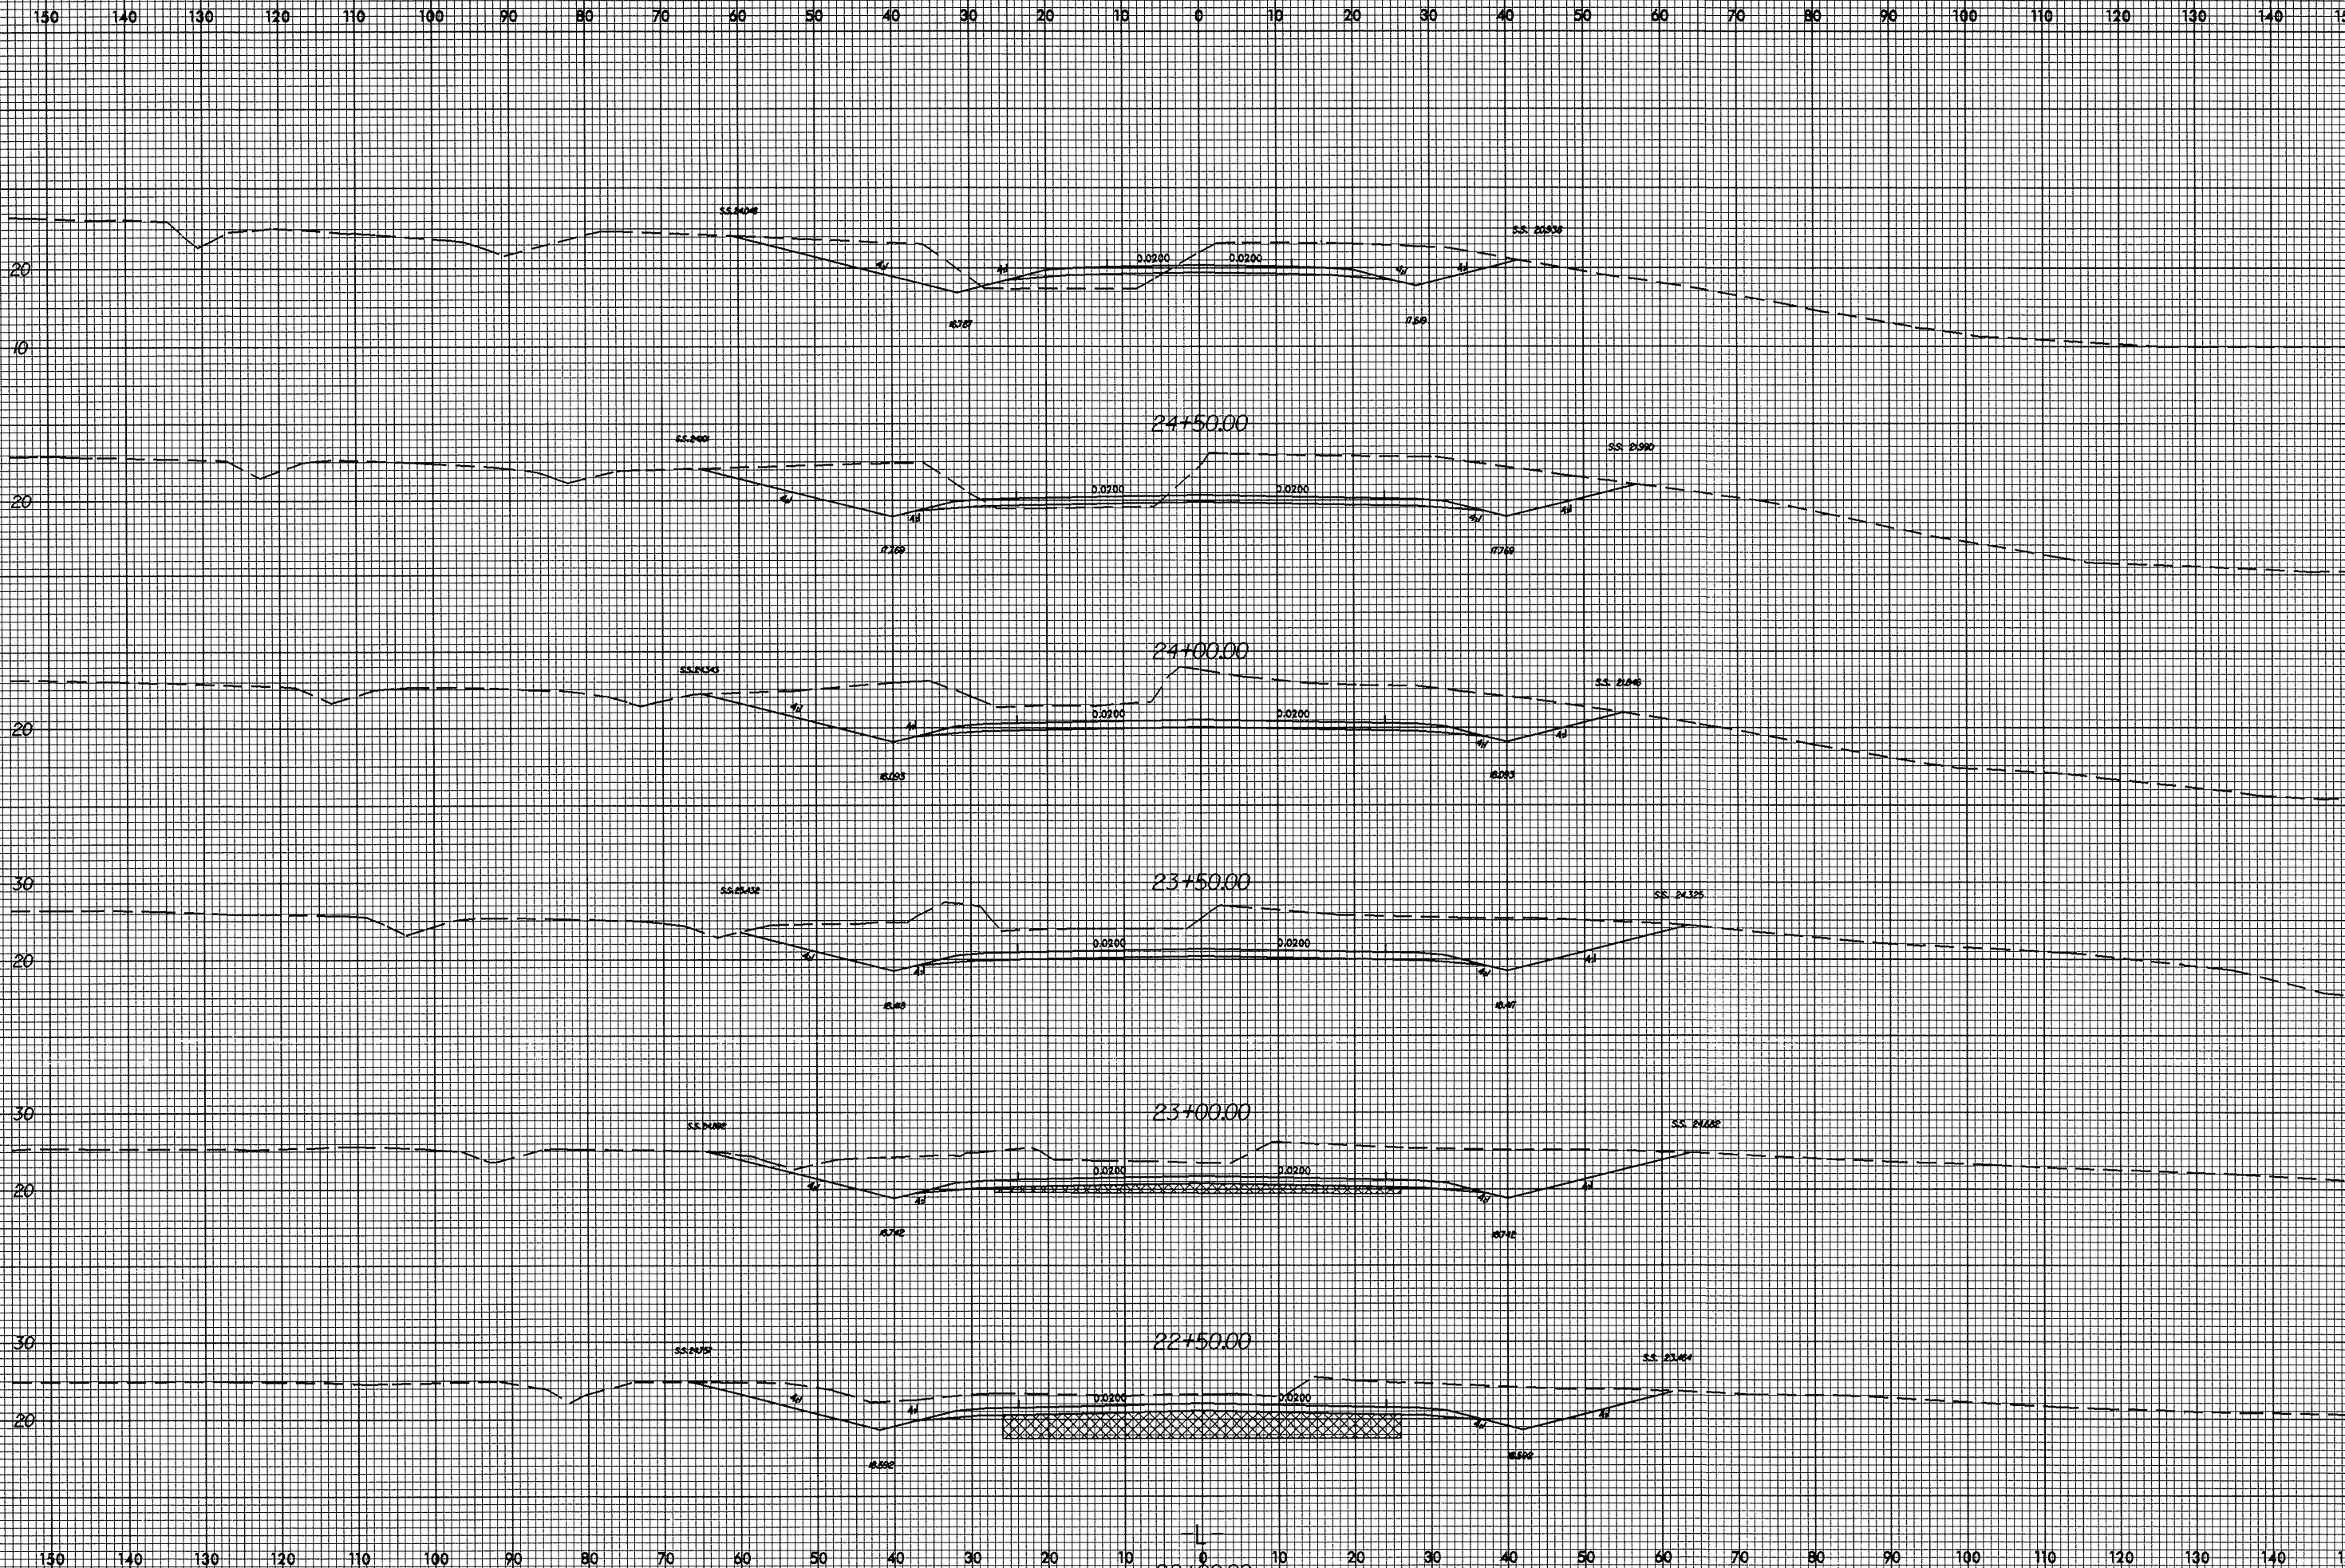

PROJ. REFERENCE NO. B3682/W3413 SHEET NO. X-5



16-JAN-2005 08:37
I:\SCA\B3682\10\2051
A:\UER AT 10203051