

REVISIONS




PROJECT REFERENCE NO. R-2539C SHEET NO. UC-38

R/W SHEET NO.


SCALE:
HORIZONTAL: 1:500
VERTICAL: 1:50




CONST.REV.
R/W REV.

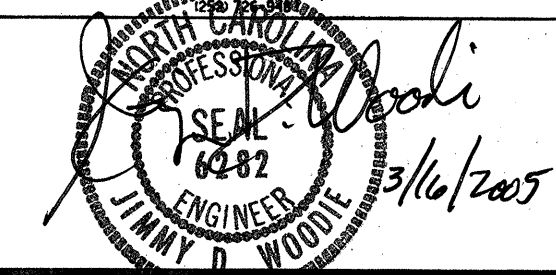


UTILITY CONSTRUCTION DRAWINGS

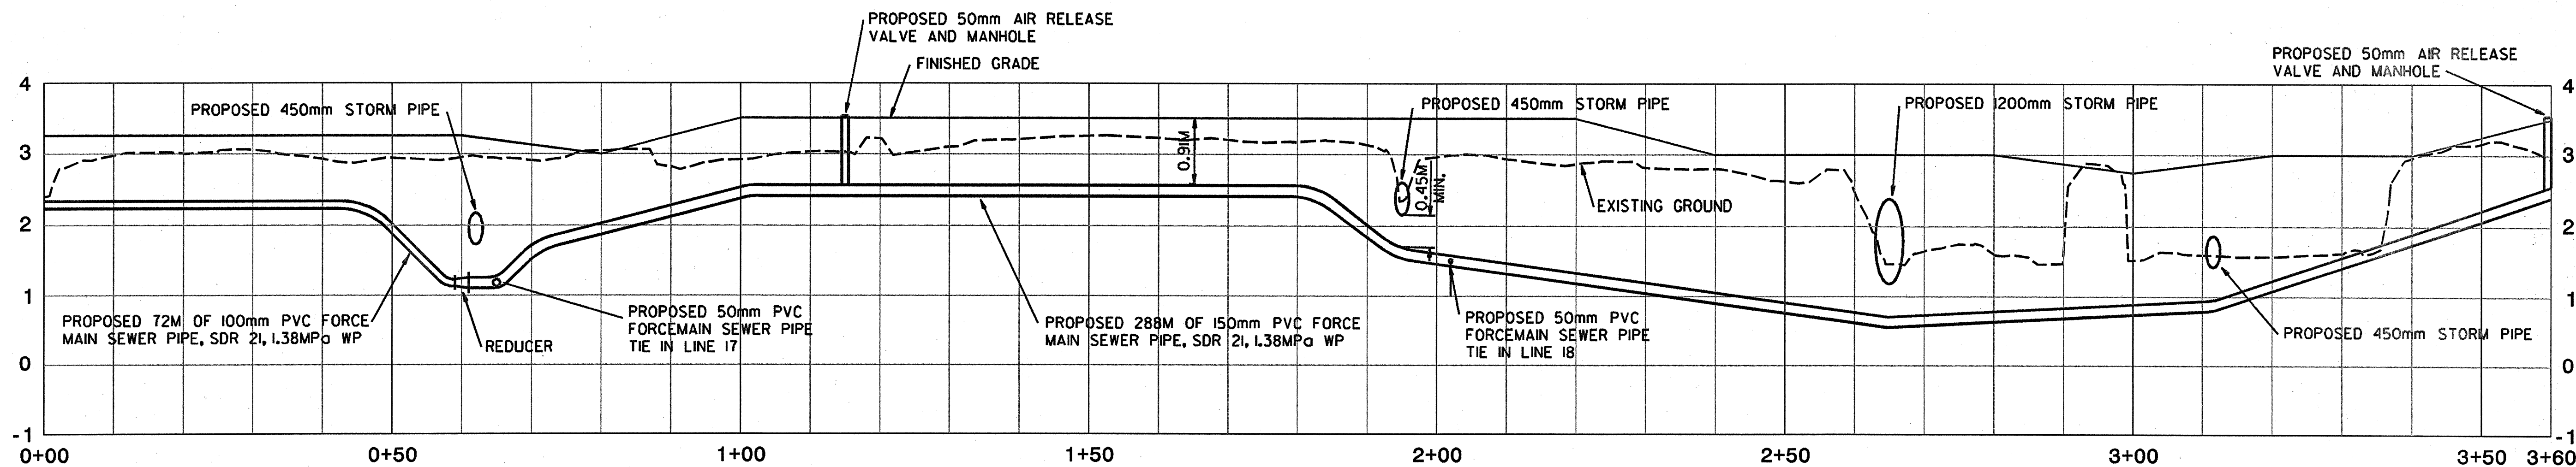


UC-17 LINE 14

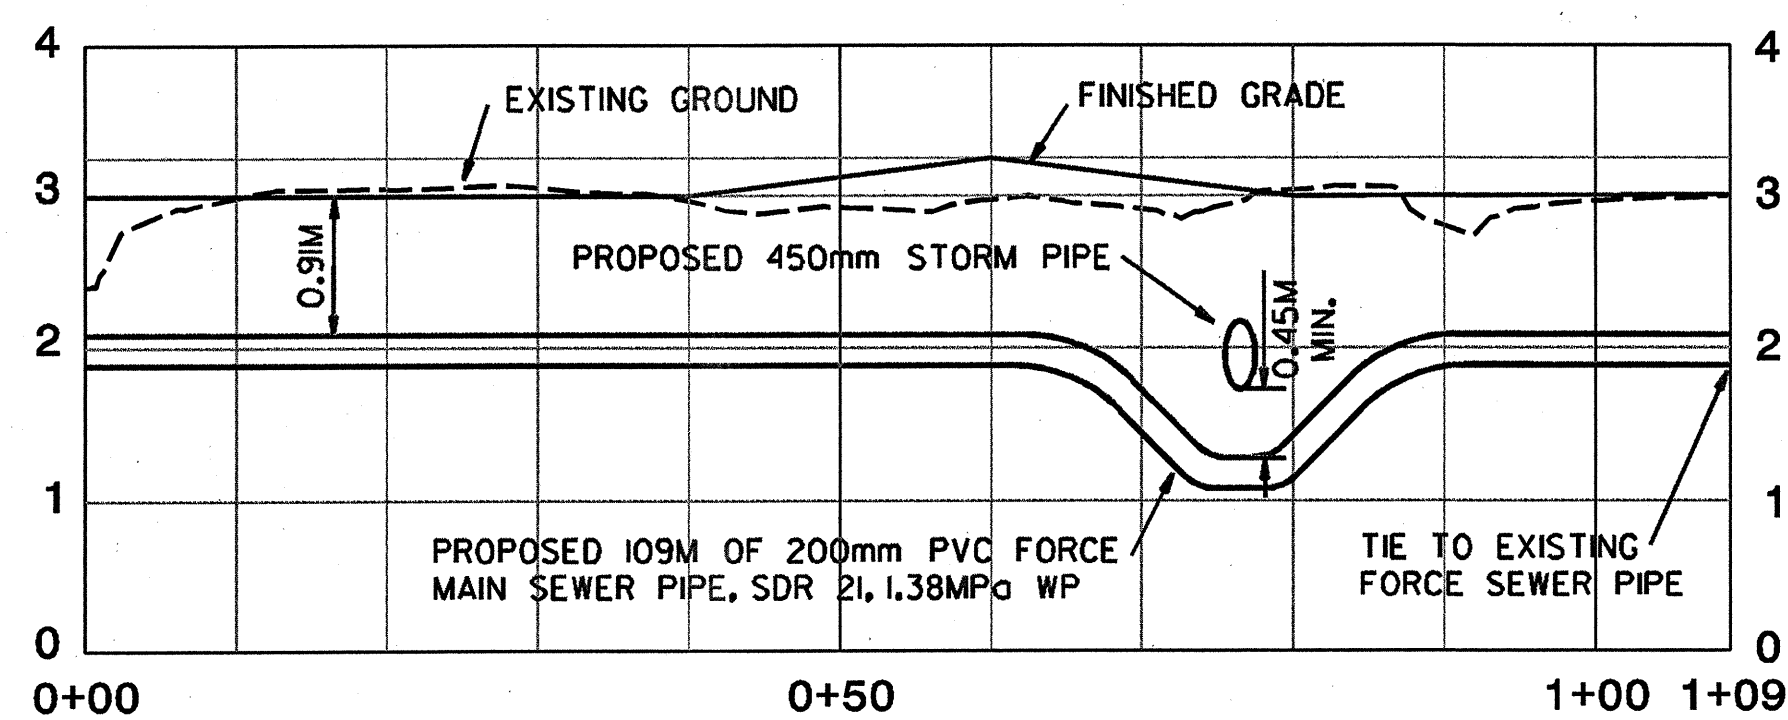

UC-17 LINE 16

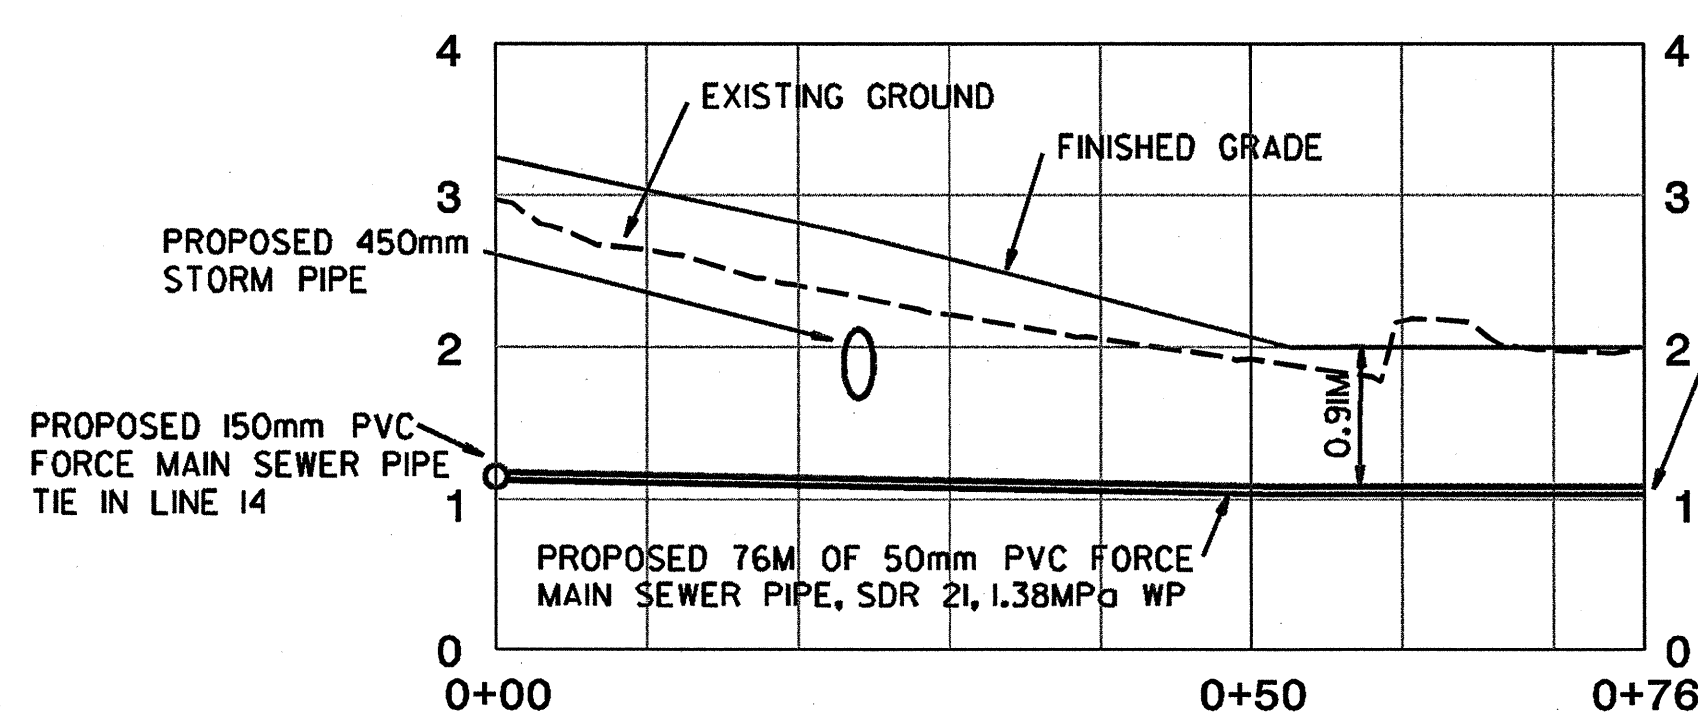

UC-17 LINE 17

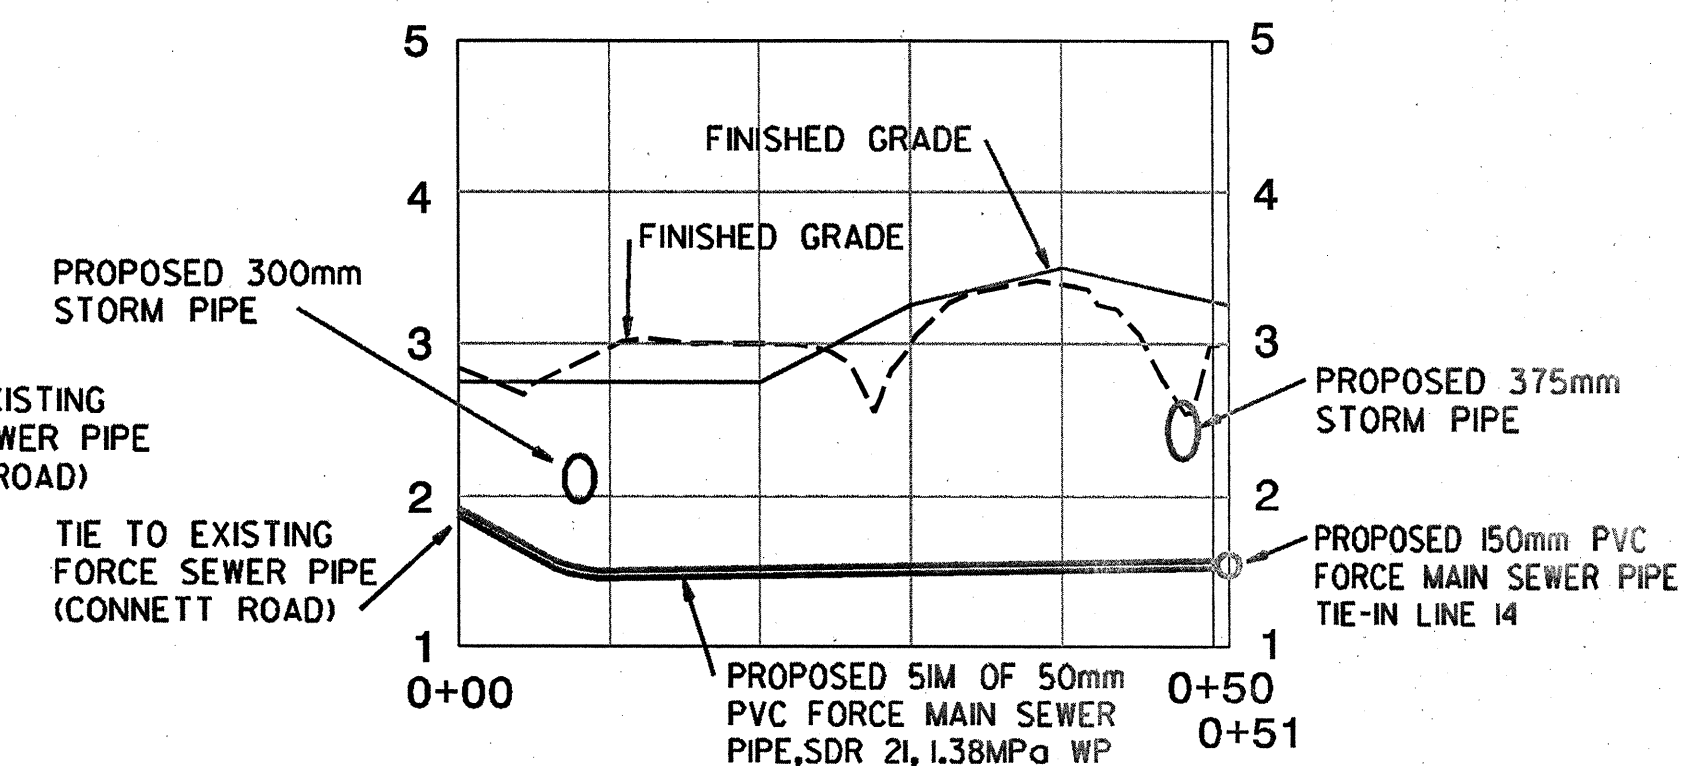

UC-17 LINE 18

DATE PLOTTED: 03/16/2005 10:05:11 AM