

REVISIONS




PROJECT REFERENCE NO. R-2539C SHEET NO. UC-32

R/W SHEET NO.


SCALE:
HORIZONTAL: 1:500
VERTICAL: 1:50




CONST. REV.
R/W REV.

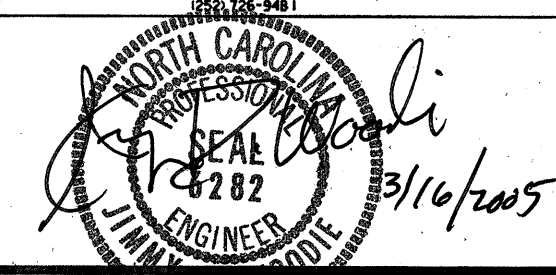


UTILITY CONSTRUCTION DRAWINGS

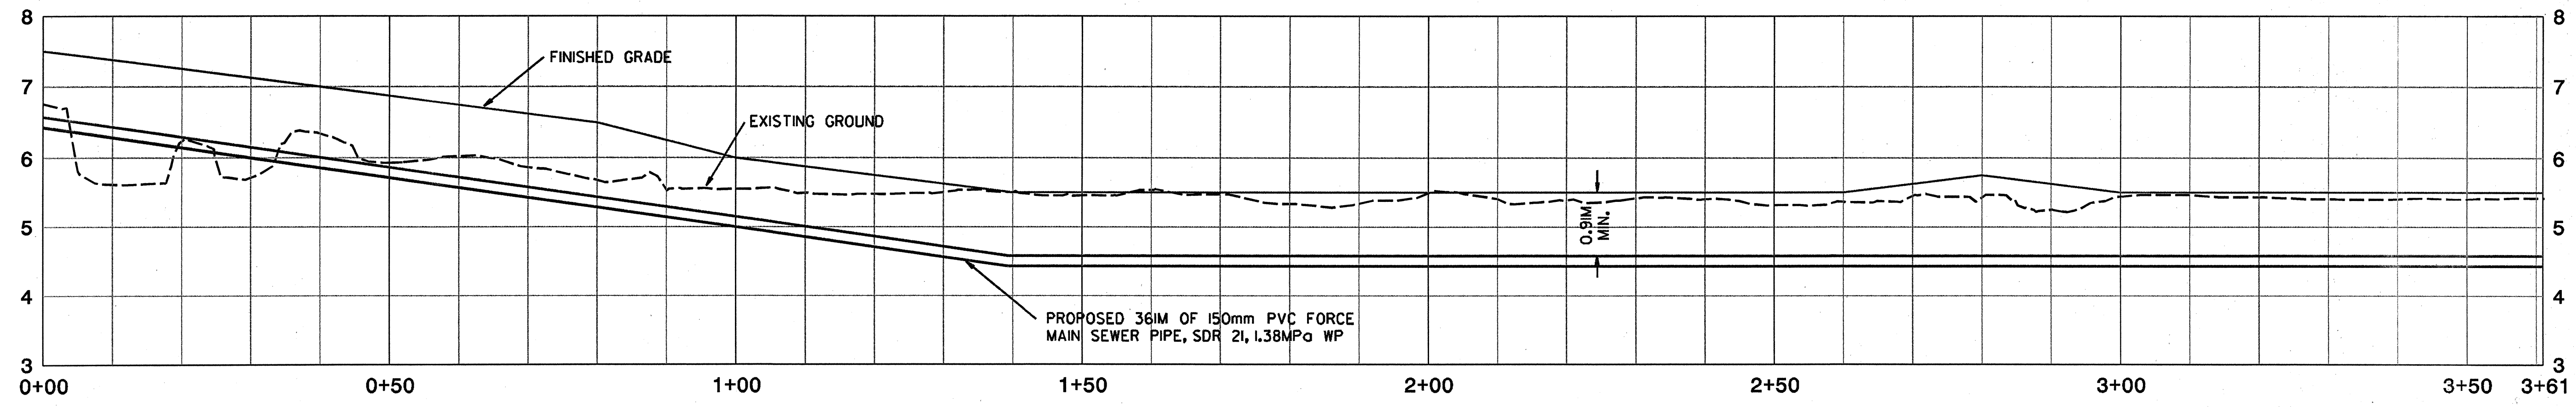

UC-8 LINE 2

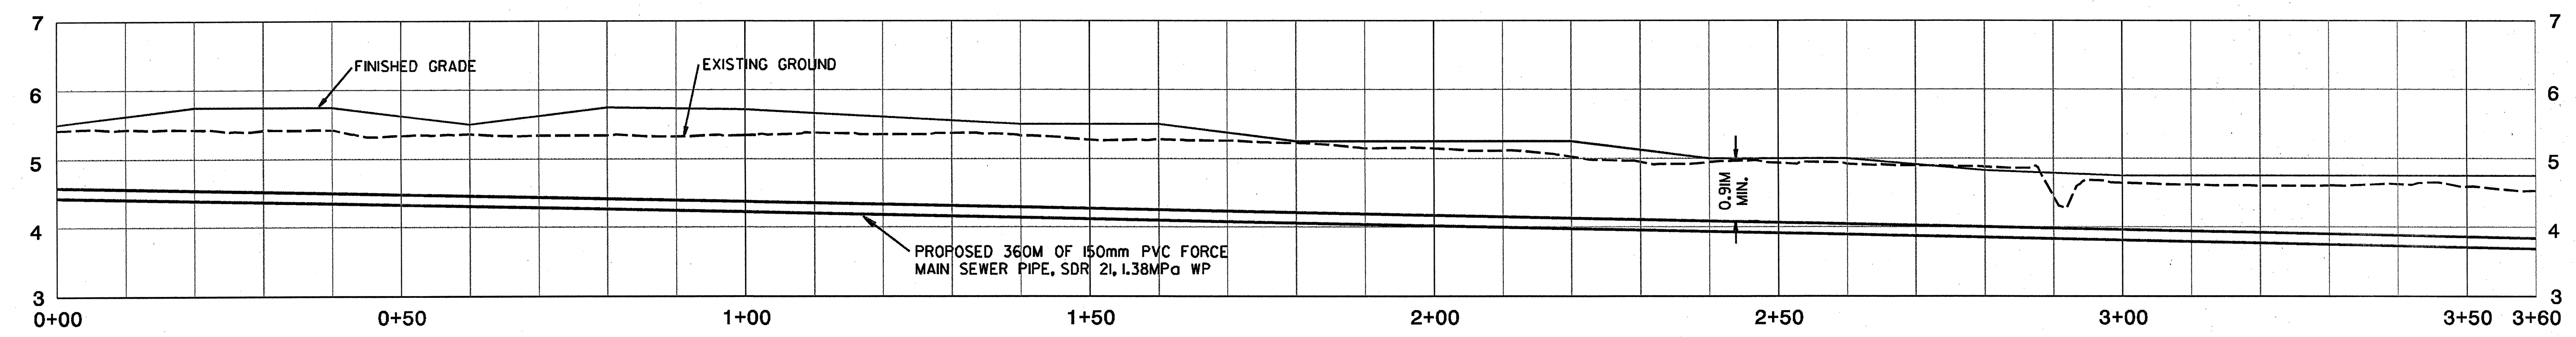

UC-9 LINE 2

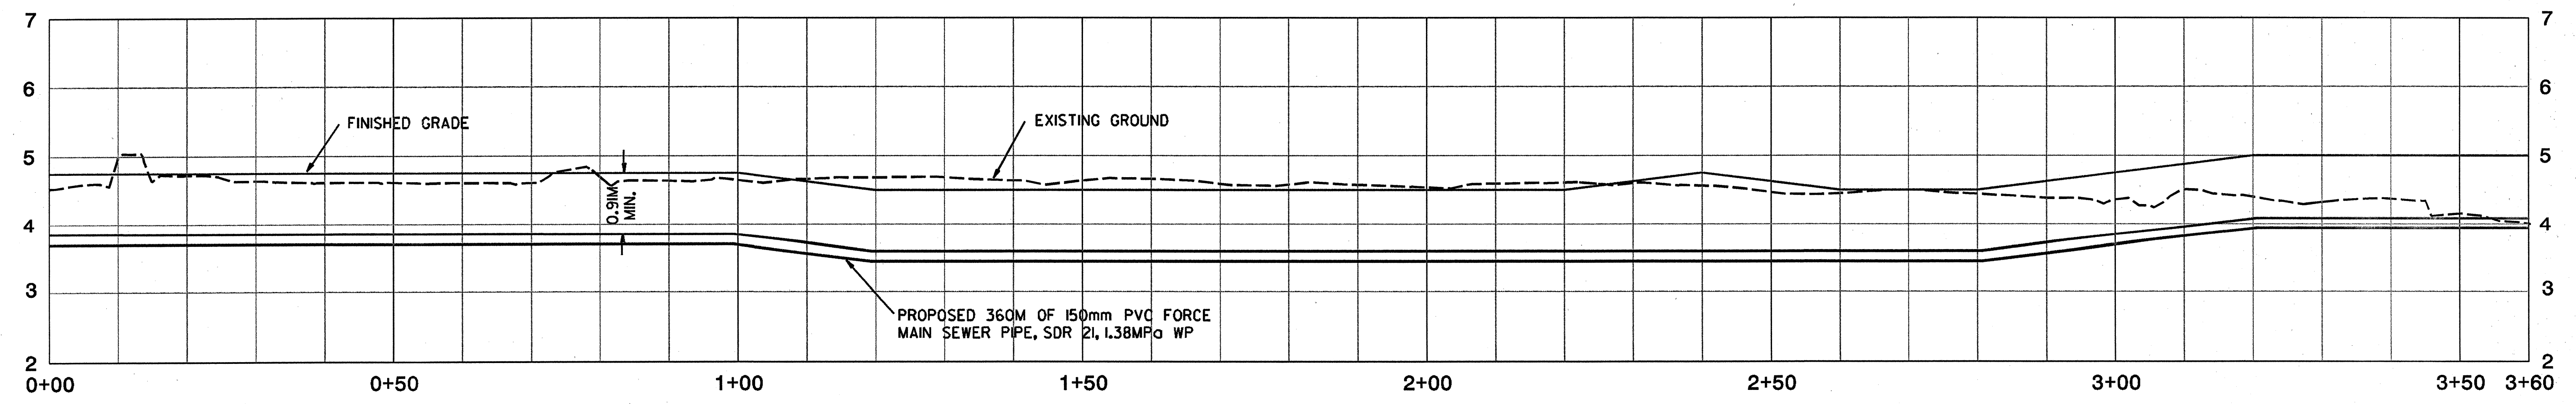

UC-10 LINE 2

DATE PLOTTED: 03/16/2005 10:00 AM