

REVISIONS



PROJECT REFERENCE NO. R-2539C SHEET NO. UC-30

R/W SHEET NO.




SCALE:


HORIZONTAL: 1:500
VERTICAL: 1:50

CONST.REV.


R/W REV.

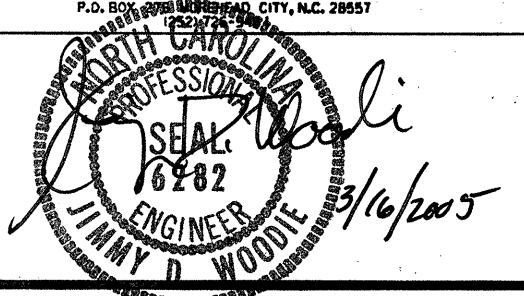


UTILITY CONSTRUCTION DRAWINGS

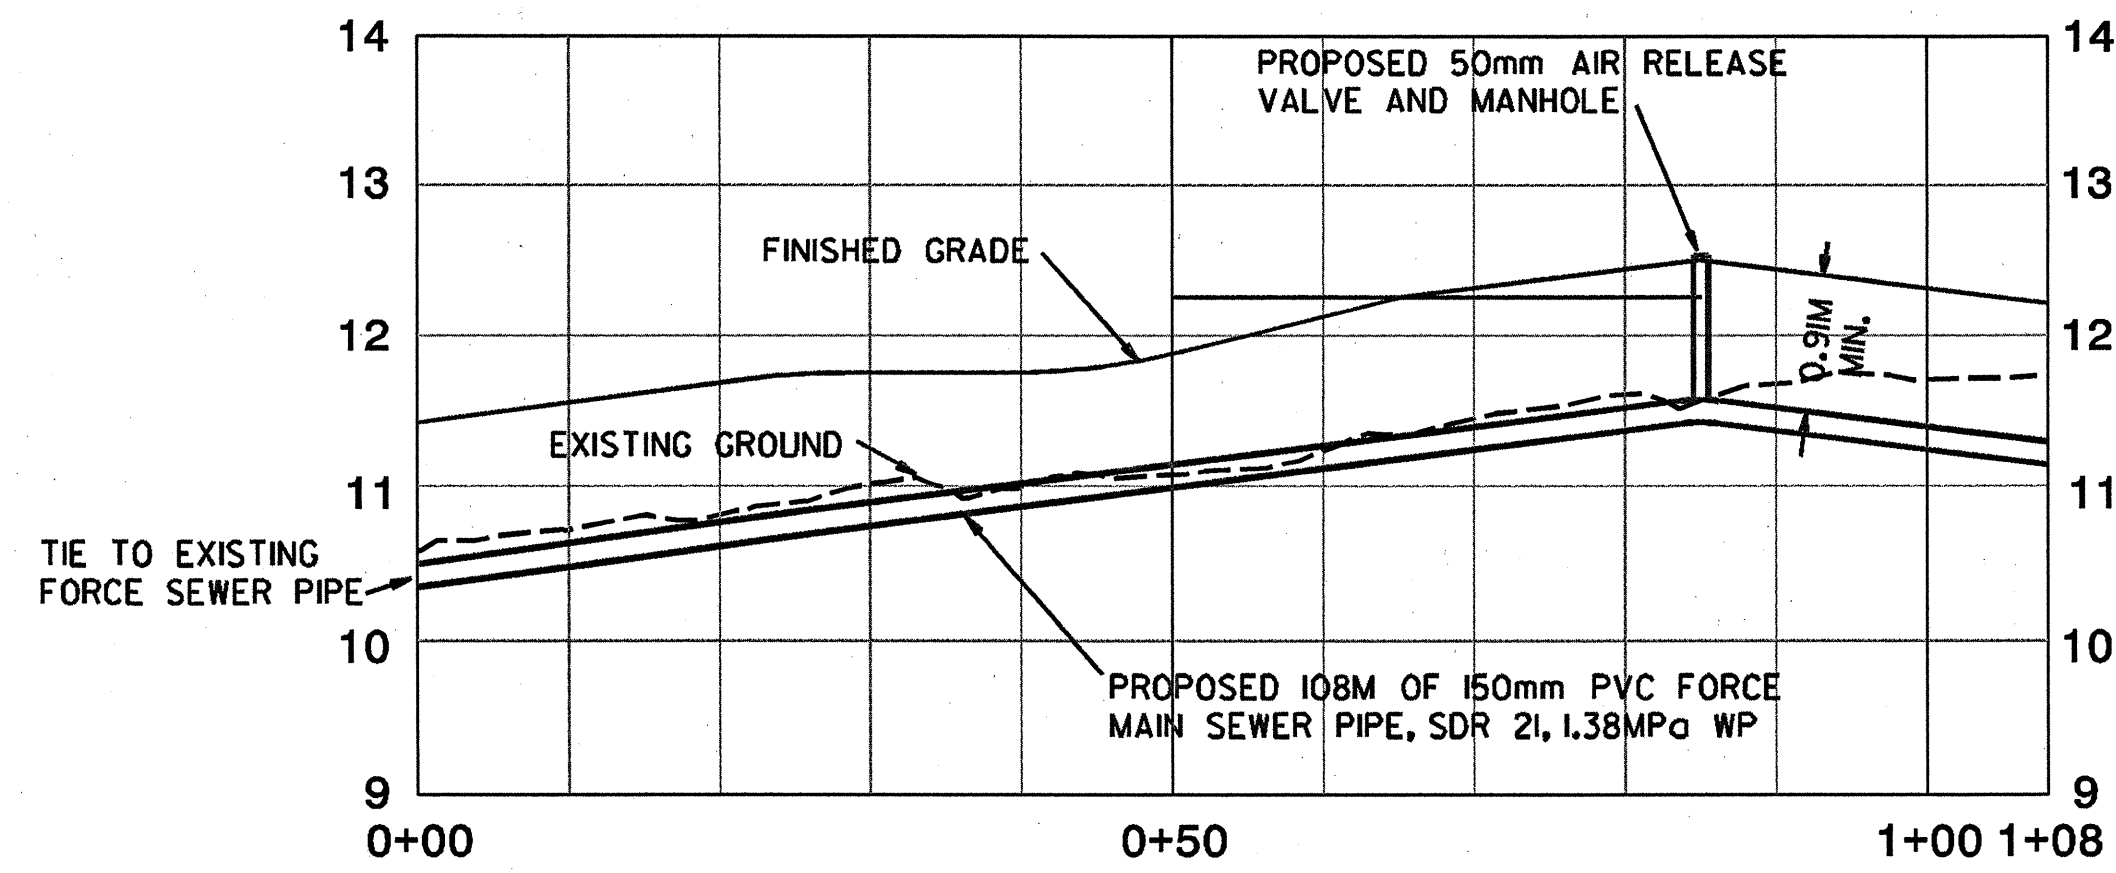

UC-5 LINE 2

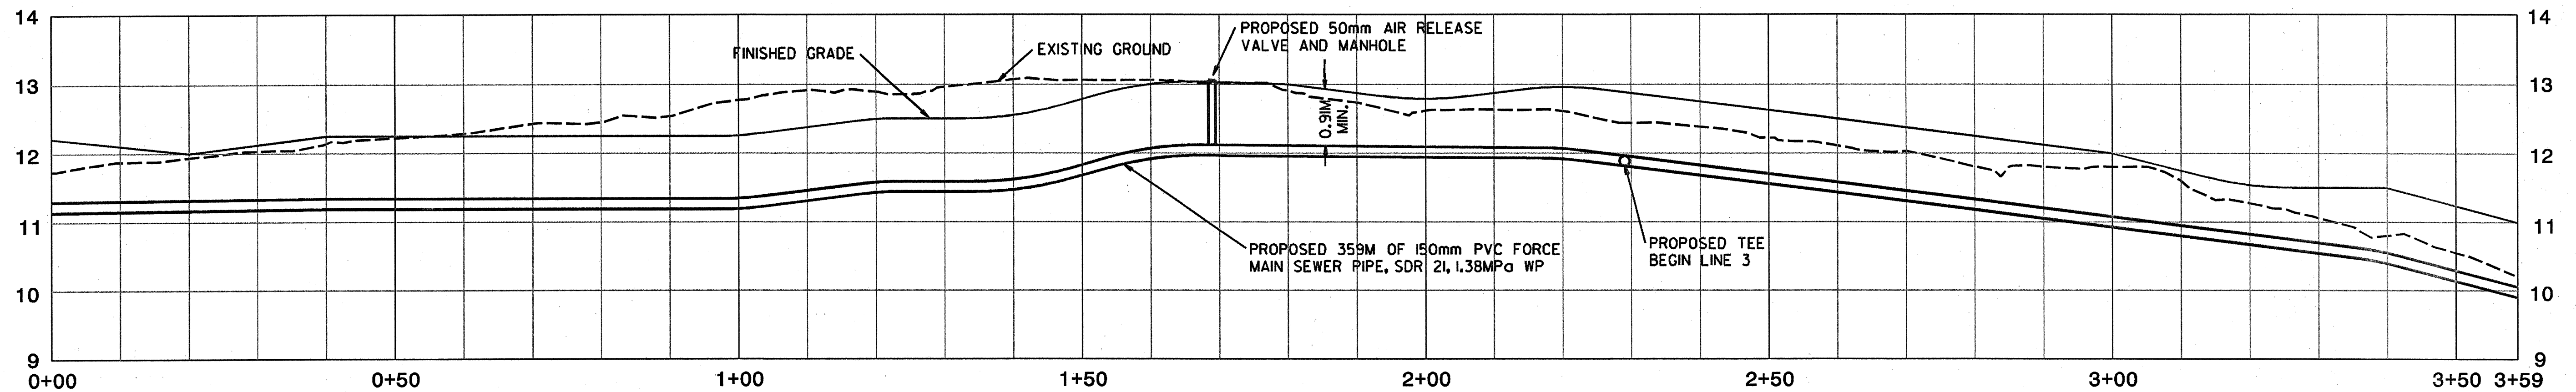

UC-6 LINE 2

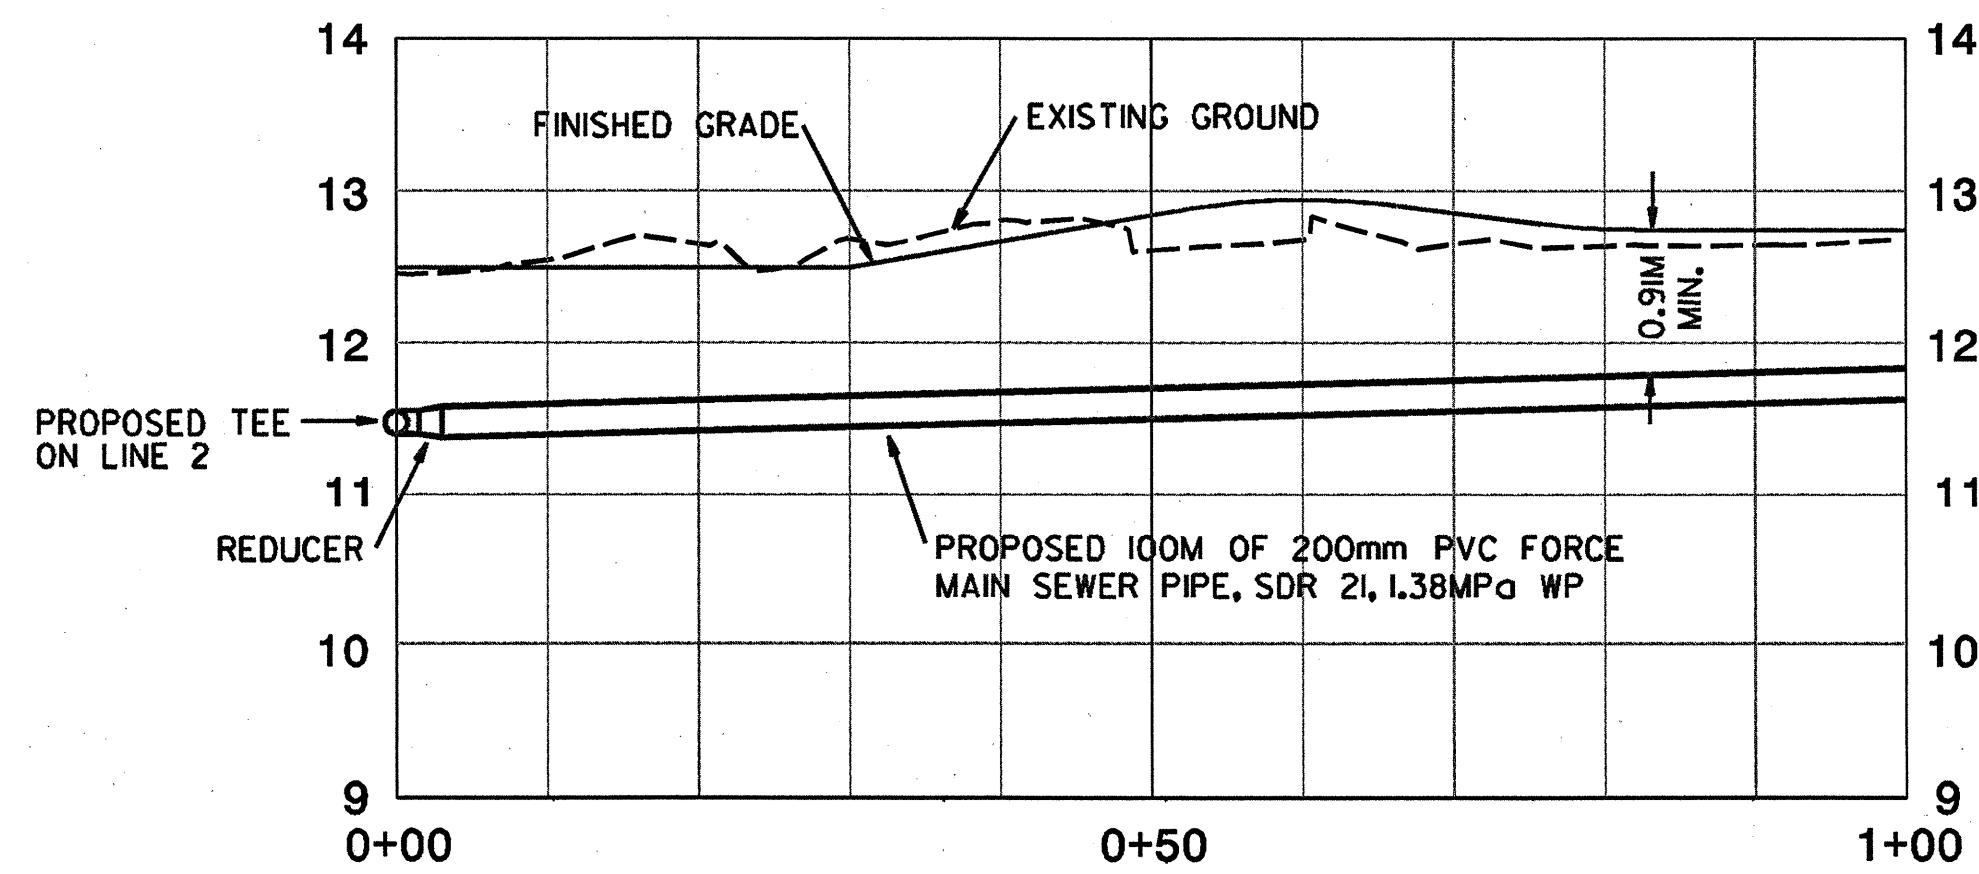

UC-6 LINE 3

DATE PLOTTED: 11/16/05 10:58 AM