
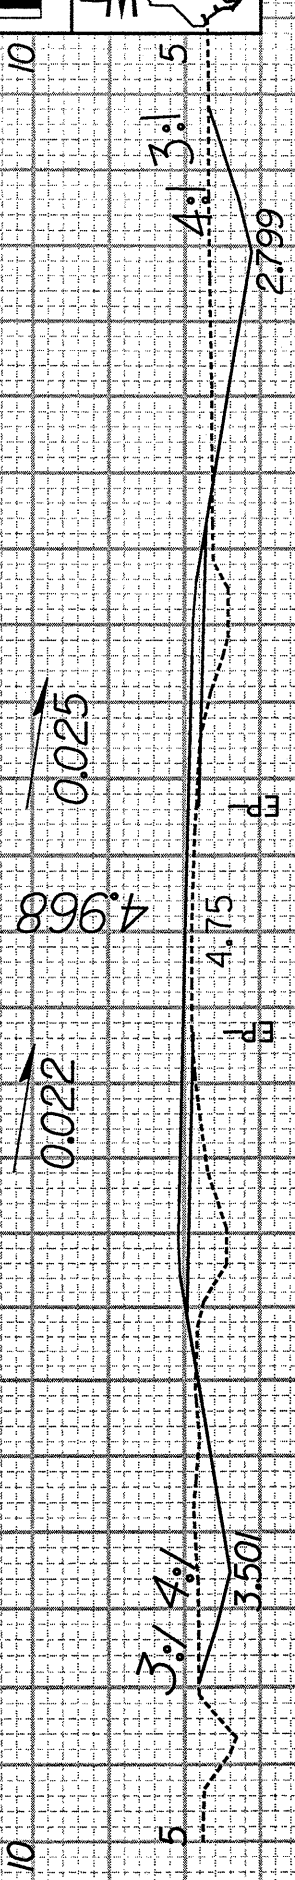
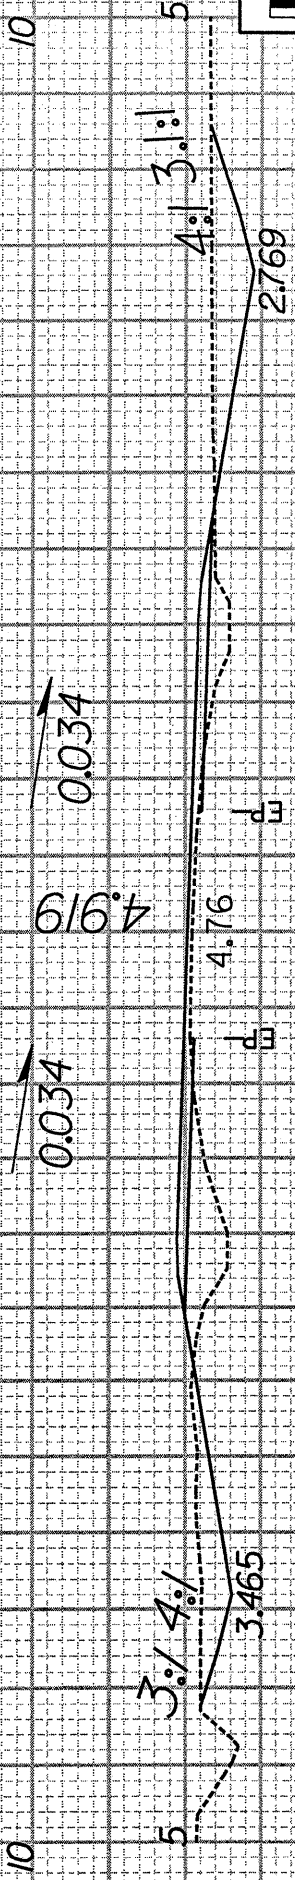
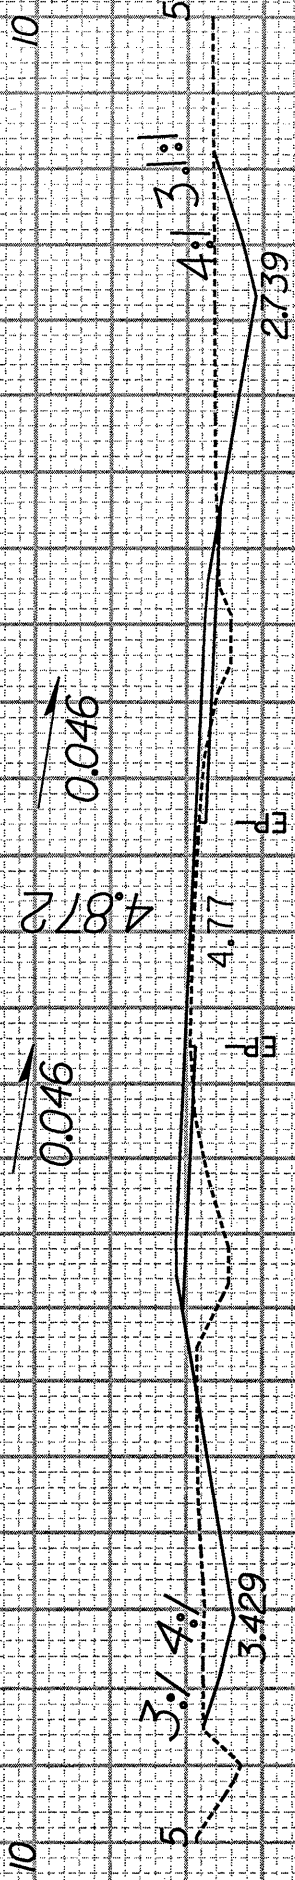
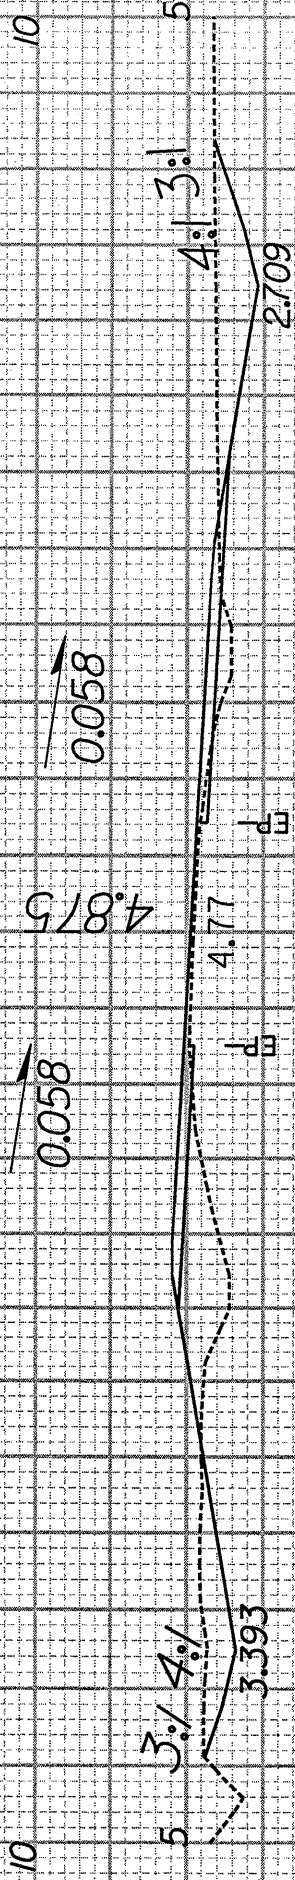
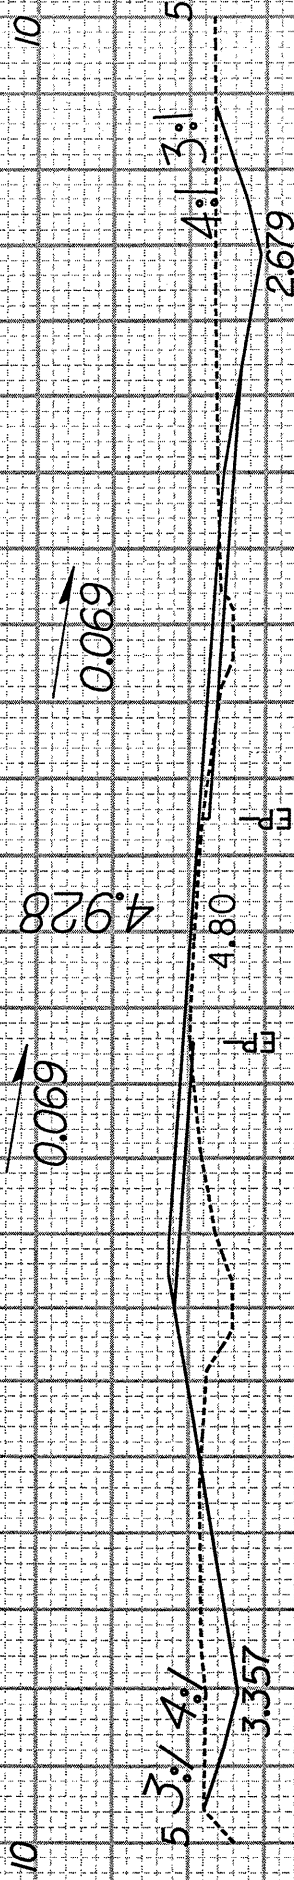


PROJECT REFERENCE NO. R-2539C
SHEET NO. X-26

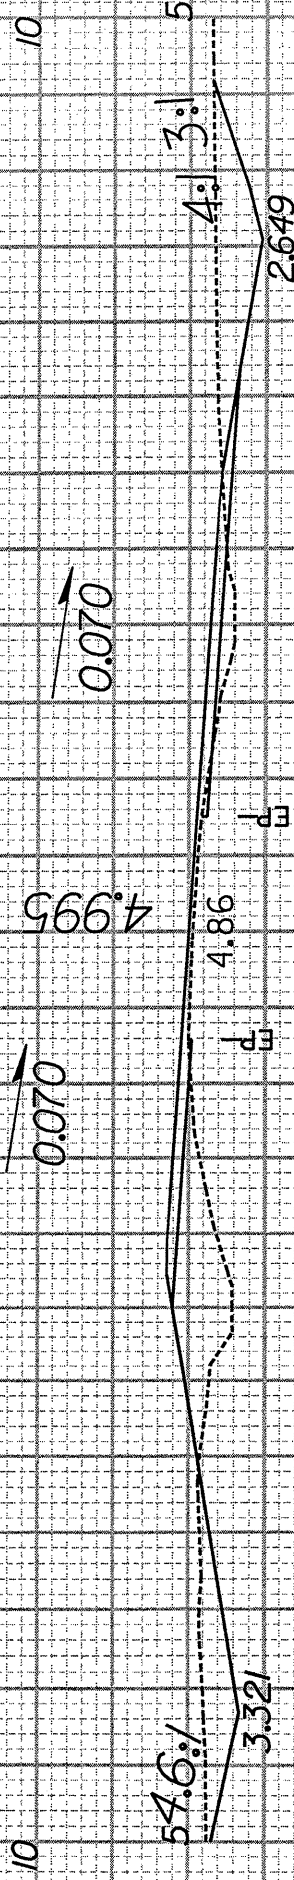

0.070

0.069

0.058

0.046

0.034

0.025

0.070

0.069

0.058

0.046

0.034

0.022

54.6:1
3.321

5:1 3:1 4:1
3.357

5:1 3:1 4:1
3.393

5:1 3:1 4:1
3.429

5:1 3:1 4:1
3.465

5:1 3:1 4:1
3.501

4.86
186+00.000

4.80
185+80.000

4.77
185+60.000

4.77
185+40.000

4.76
185+20.000

4.75
185+00.000

2.649

2.679

2.709

2.739

2.769

2.799

10

10

10

10

10

10

10

10

10

10

10

10

5

5

5

5

5

5

5

5

5

5

5

5

30

20

10

0

10

20

30