






8/23/99

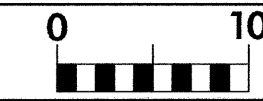

PROJ. REFERENCE NO.  
U-4737

SHEET NO.  
X-9

150 140 130 120 110 100 90 80 70 60 50 40 30 20 10 0 10 20 30 40 50 60 70 80 90 100 110 120 130 140 150

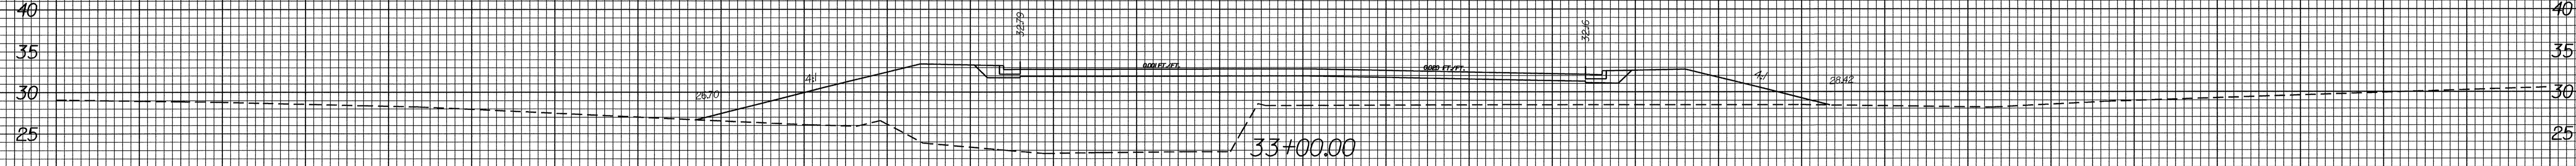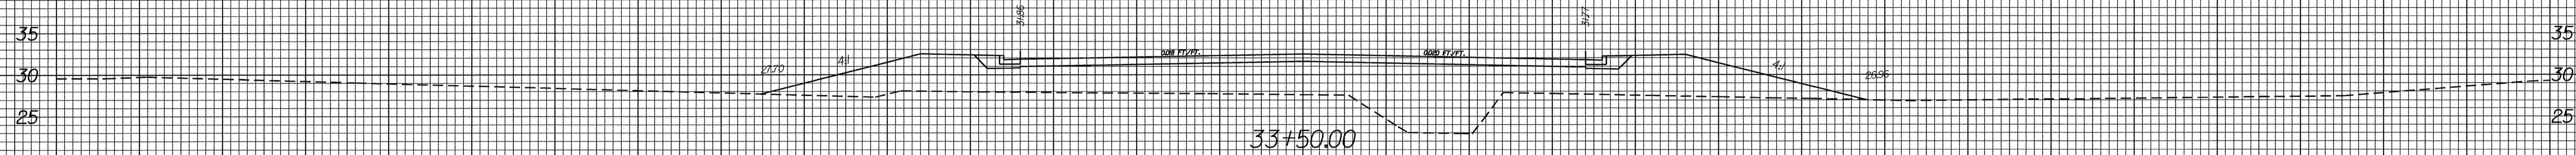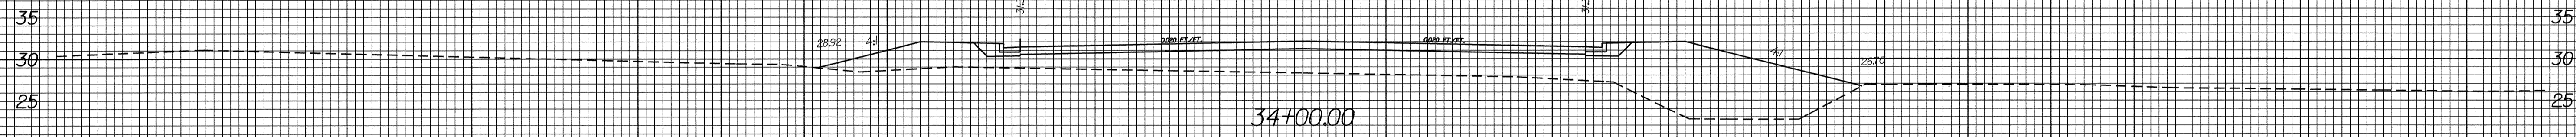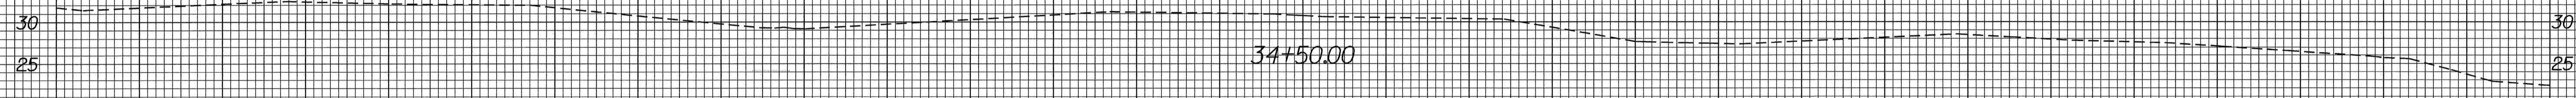

LREV

150 140 130 120 110 100 90 80 70 60 50 40 30 20 10 0 10 20 30 40 50 60 70 80 90 100 110 120 130 140 150

22-MAR-2005 16:04  
C:\PITTSBURGH\ARLINGTON\left turn\arlington.ddc2.xpl.lrev.dgn  
m.jacobson