

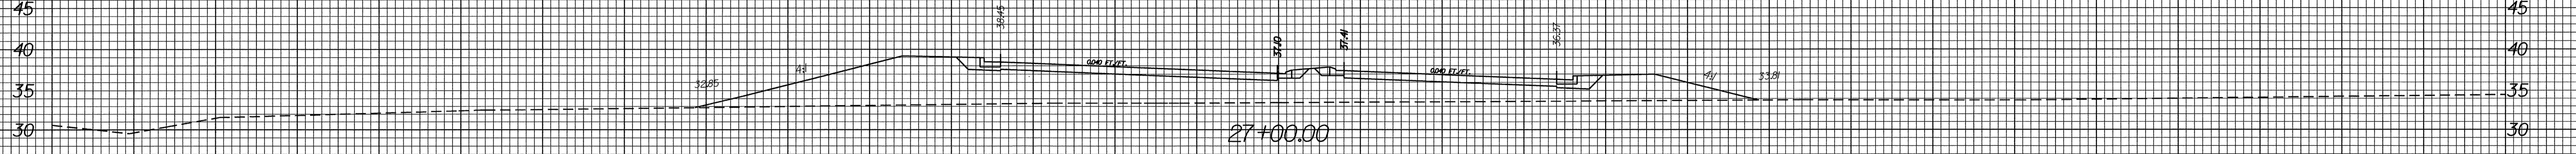
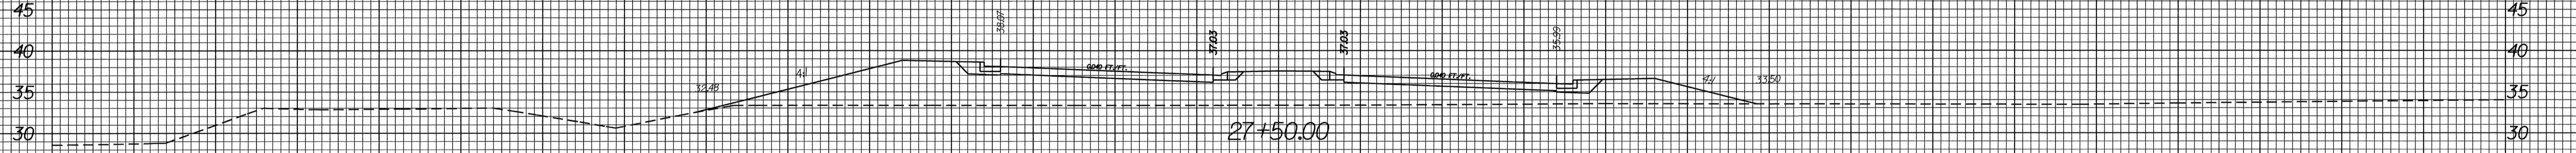
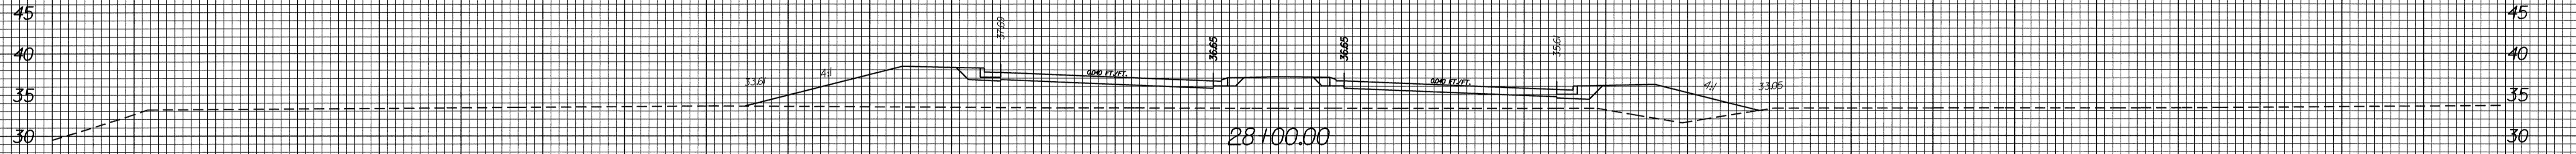
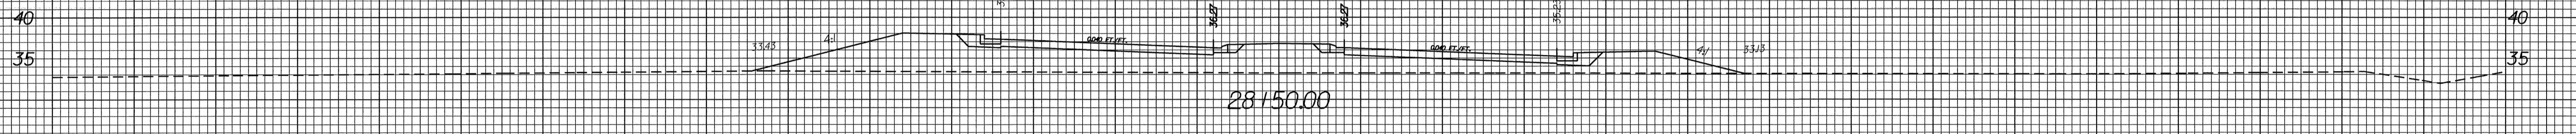


8/23/99

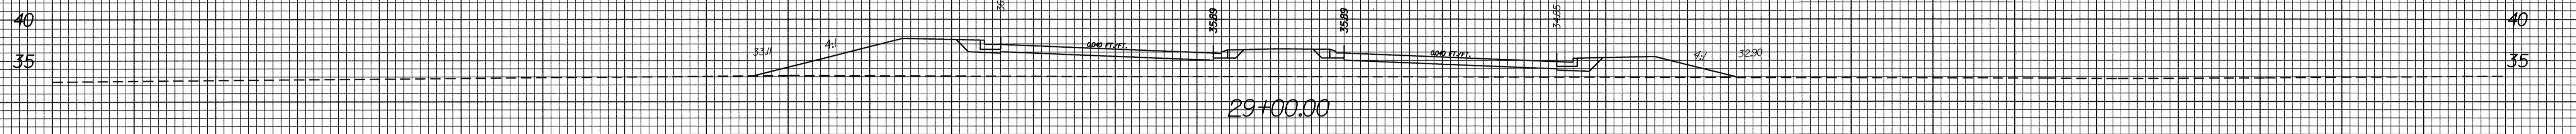

PROJ. REFERENCE NO.	SHEET NO.
U-4737	X-7

150 140 130 120 110 100 90 80 70 60 50 40 30 20 10 0 10 20 30 40 50 60 70 80 90 100 110 120 130 140 150

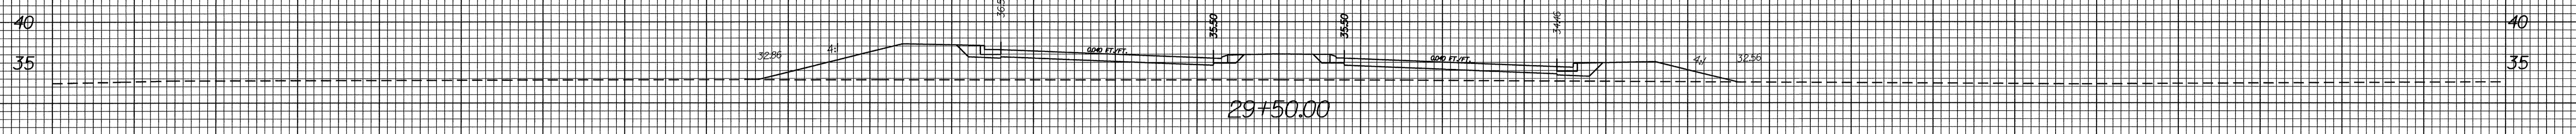

LREV

150 140 130 120 110 100 90 80 70 60 50 40 30 20 10 0 10 20 30 40 50 60 70 80 90 100 110 120 130 140 150

22-MAR-2005 15:53
 D:\DOC\PROJ\FILES\PITT\ARLINGTON BLVD\Ar-lington with left turn\ar-lington.ddc2.xpl.lrev.dgn
 m.jackson