

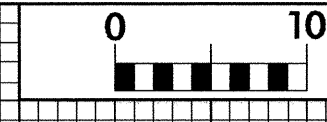
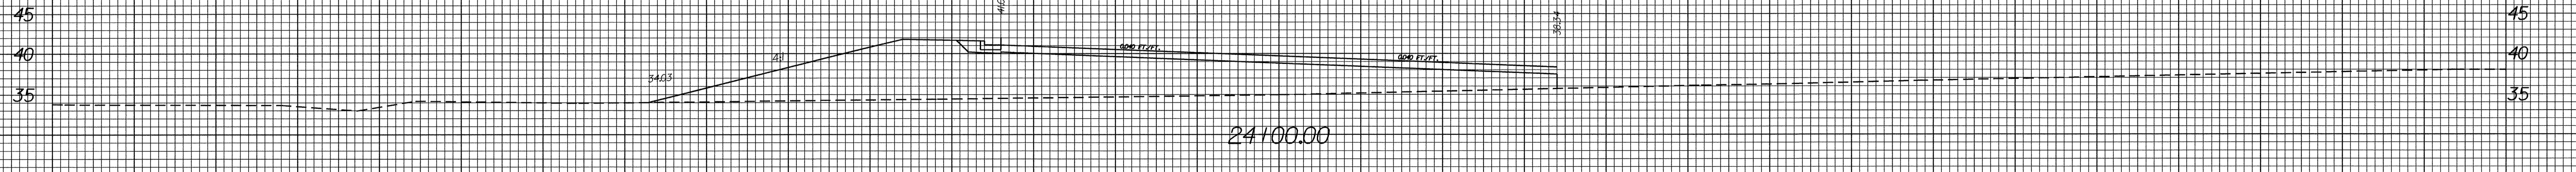
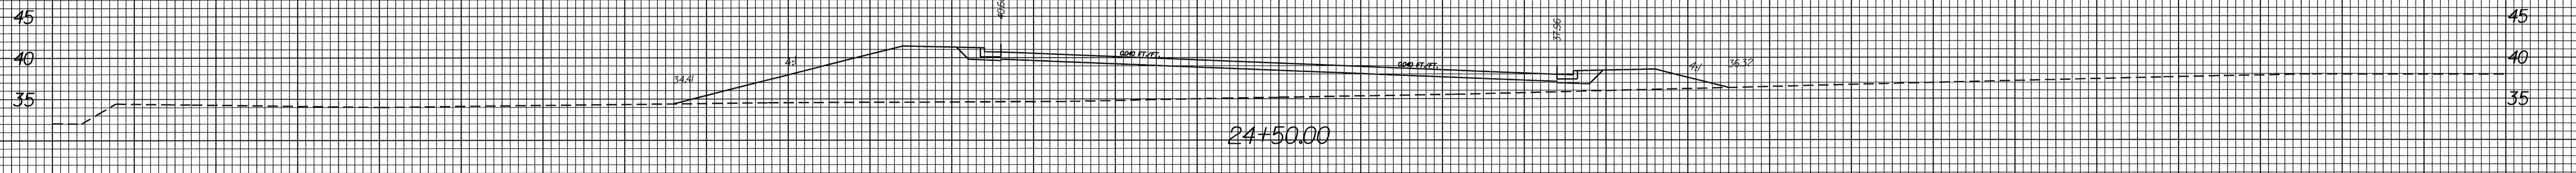
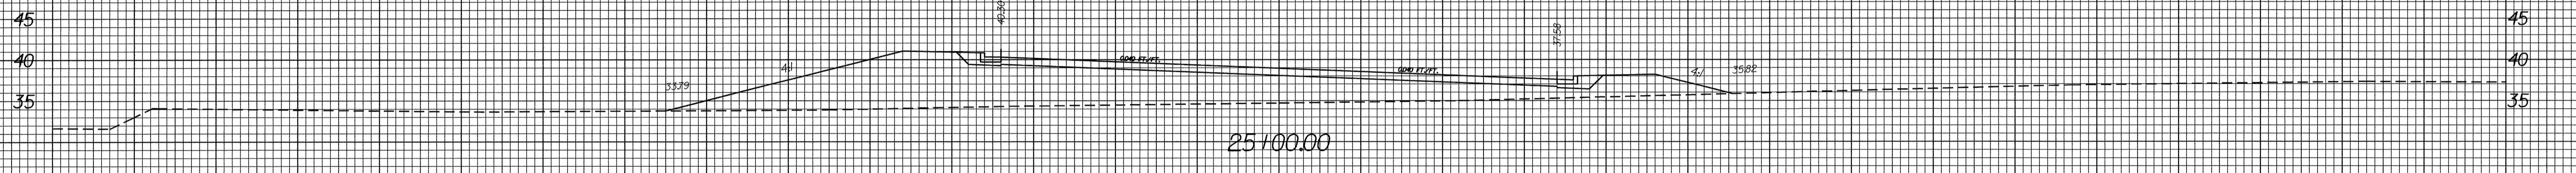
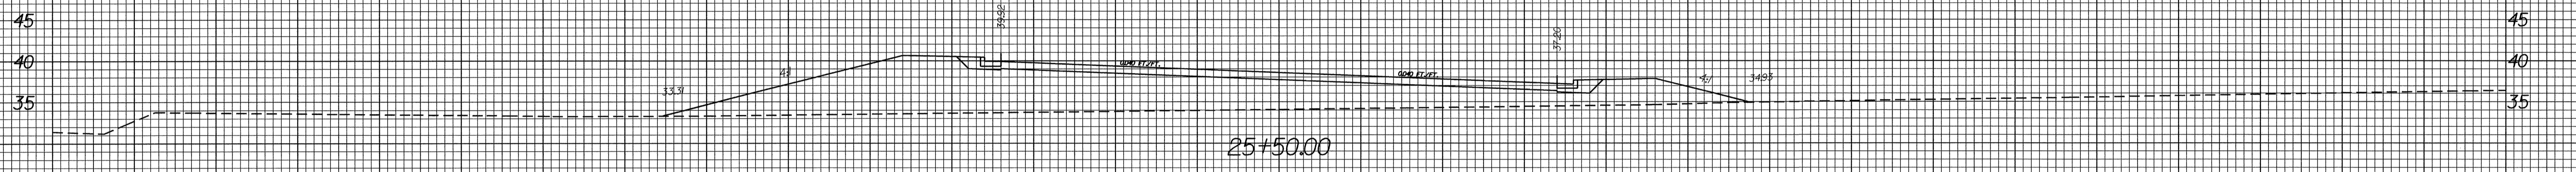


8/23/99

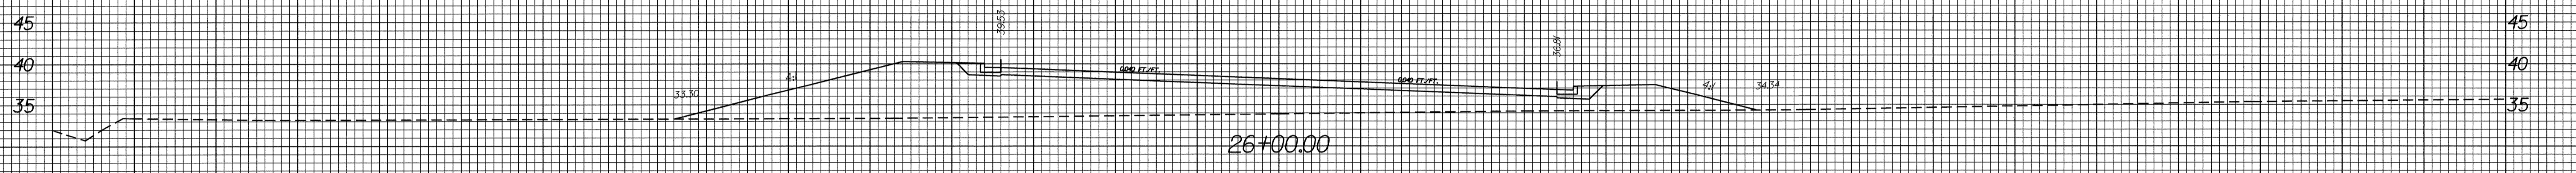

PROJ. REFERENCE NO.	SHEET NO.
U-4737	X-6

150 140 130 120 110 100 90 80 70 60 50 40 30 20 10 0 10 20 30 40 50 60 70 80 90 100 110 120 130 140 150

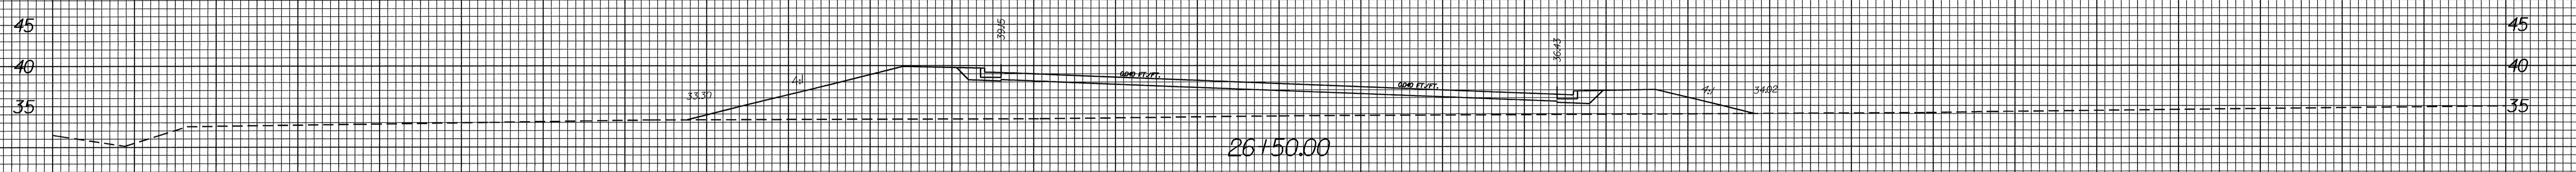

-LRV-

150 140 130 120 110 100 90 80 70 60 50 40 30 20 10 0 10 20 30 40 50 60 70 80 90 100 110 120 130 140 150

C:\MAR 2005\5185\00\PROJ\PLT\PITT\ARLINGTON BLVD\ARLINGTON with left turn\arlington.ddc2.wp1.lrv.dgn