



PLAN

ESTIMATED QUANTITIES		
BRIDGE @ STA. 16+85.00 -L-	PLAIN RIP RAP CLASS II	FILTER FABRIC FOR DRAINAGE
	TONS	SQUARE YARDS
END BENT No.1	292	324
END BENT No. 2	370	412

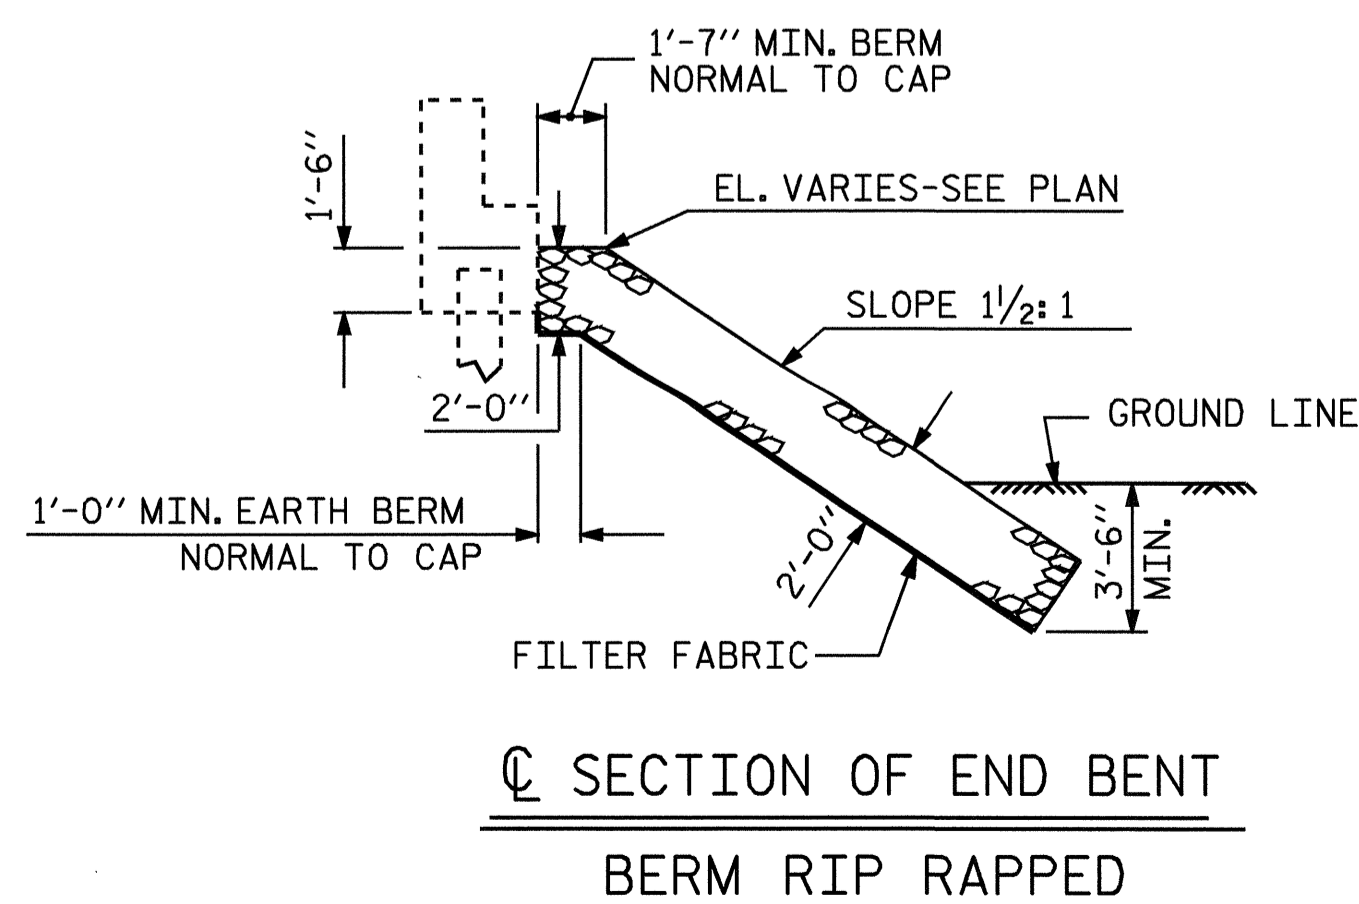

SECTION OF END BENT  
BERM RIP RAPPED

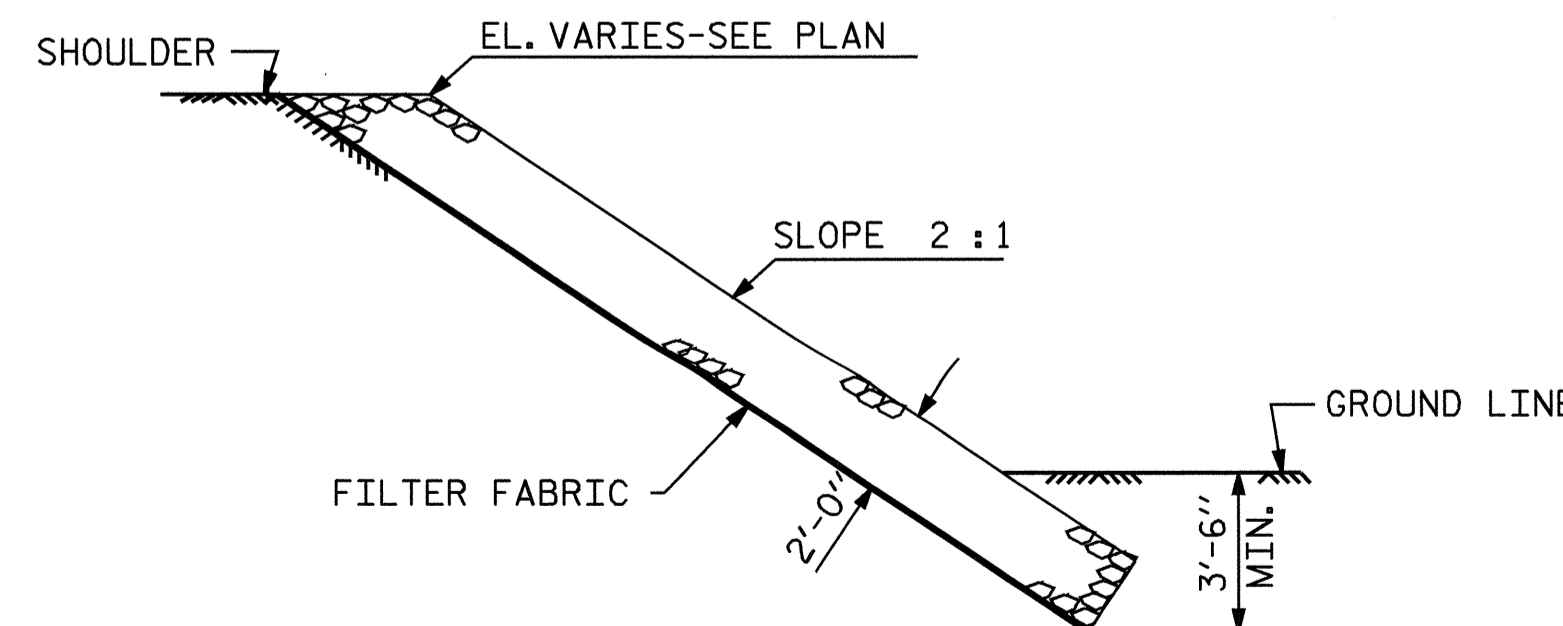

SECTION C-C

PROJECT NO. B-3700  
STANLY COUNTY  
STATION: 16+85.00 -L-

STATE OF NORTH CAROLINA  
DEPARTMENT OF TRANSPORTATION  
RALEIGH  
STANDARD  
RIP RAP DETAILS



DRAWN BY : J. G. KHARVA DATE : 3/2/05  
CHECKED BY : J. D. HAWK DATE : 3/9/05

17-MAR-2005 12:34  
W:\sgu\ad\B3700\jkharva\Drawings\B-3700\_SD\_RR\_01.dgn  
jkharva

REVISIONS				SHEET NO.
NO.	BY:	DATE:	NO.	DATE:
1			3	
2			4	

TOTAL SHEETS 22