


B/17/99

22-APR-2005 14:51
C:\temp\crismark_rdy_pmp.dgn
REVISED

PROJECT REFERENCE NO. MA0121R	SHEET NO. PMP-3
RW SHEET NO.	
ROADWAY DESIGN ENGINEER	HYDRAULICS ENGINEER

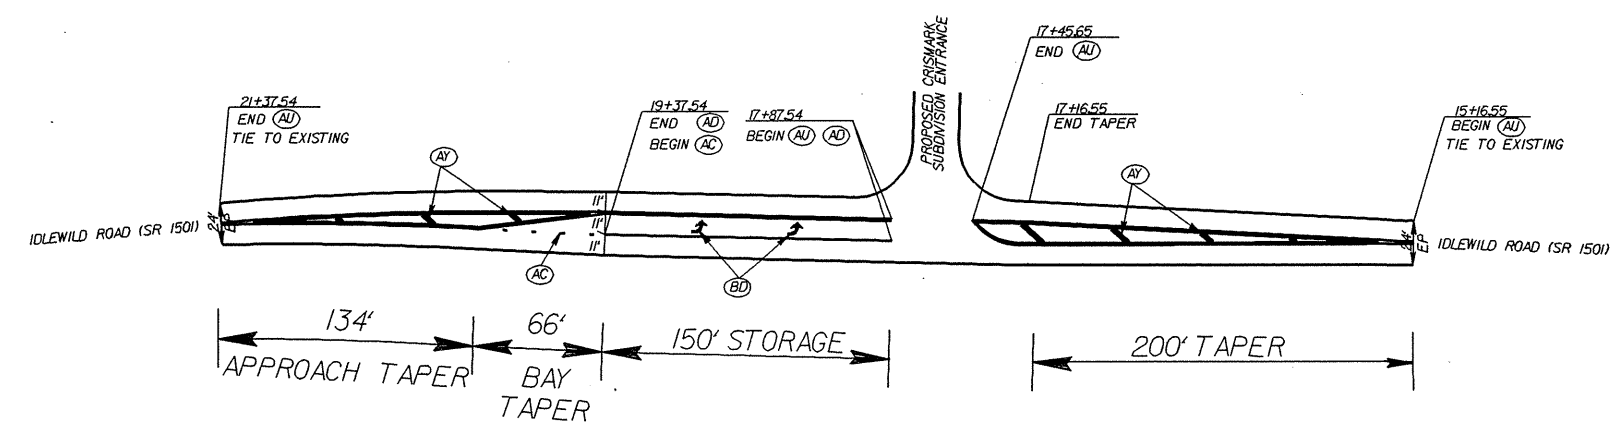

PAVEMENT MARKING SCHEDULE

<u>PAY ITEM</u>	<u>DESCRIPTION</u>
<u>PAVEMENT MARKING LINES</u>	
AA - THERMOPLASTIC (4" WHITE, 90 MILS)	EDGE LINE
AB - THERMOPLASTIC (4" WHITE, 120 MILS)	4" X 10" SKIP
AC - THERMOPLASTIC (4" WHITE, 120 MILS)	4" X 2" MINISKIP
AD - THERMOPLASTIC (4" WHITE, 120 MILS)	SOLID LANE LINE
AD - THERMOPLASTIC (24" WHITE, 120 MILS)	STOP BAR
AP - THERMOPLASTIC (24" WHITE, 120 MILS)	CROSSWALK LINE
AR - THERMOPLASTIC (4" YELLOW, 120 MILS)	4" X 10" SKIP
AT - THERMOPLASTIC (4" YELLOW, 120 MILS)	SINGLE CENTER
AU - THERMOPLASTIC (4" YELLOW, 120 MILS)	DOUBLE CENTER LINE
AY - THERMOPLASTIC (8" YELLOW, 90 MILS)	DIAGONALS
<u>PAVEMENT MARKING SYMBOLS</u>	
BB - THERMOPLASTIC ("SCHOOL", 120 MILS)	
BD - THERMOPLASTIC (LEFT TURN ARROW, 90 MILS)	
BE - THERMOPLASTIC (RIGHT TURN ARROW, 90 MILS)	
BF - THERMOPLASTIC (STRAIGHT ARROW, 90 MILS)	
BM - THERMOPLASTIC ("STOP", 120 MILS)	

