

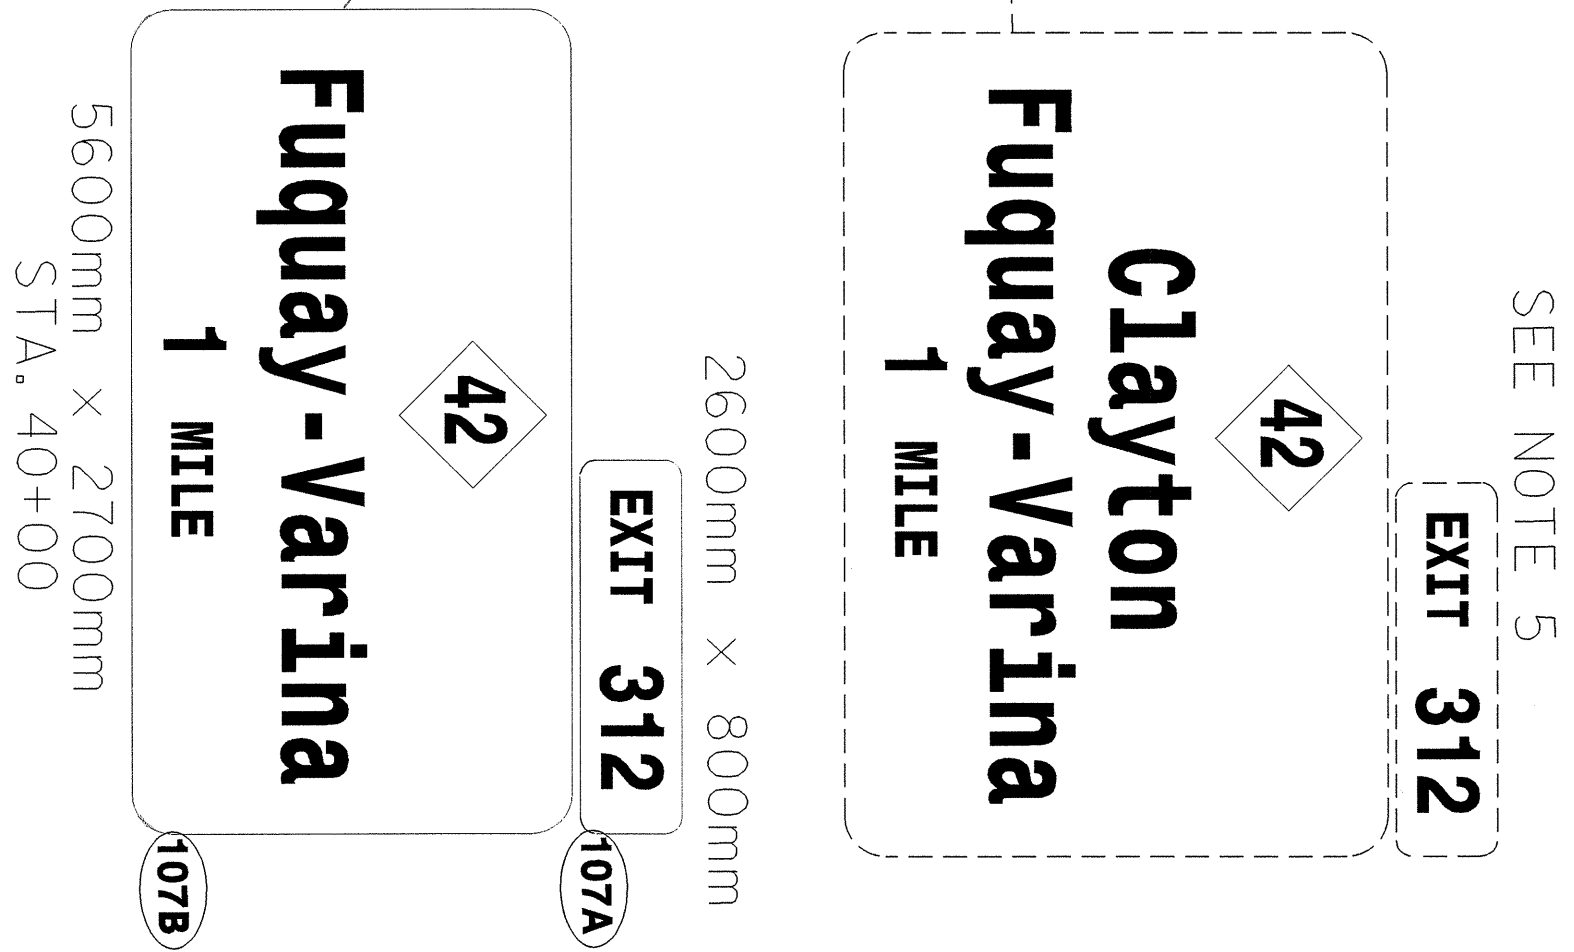
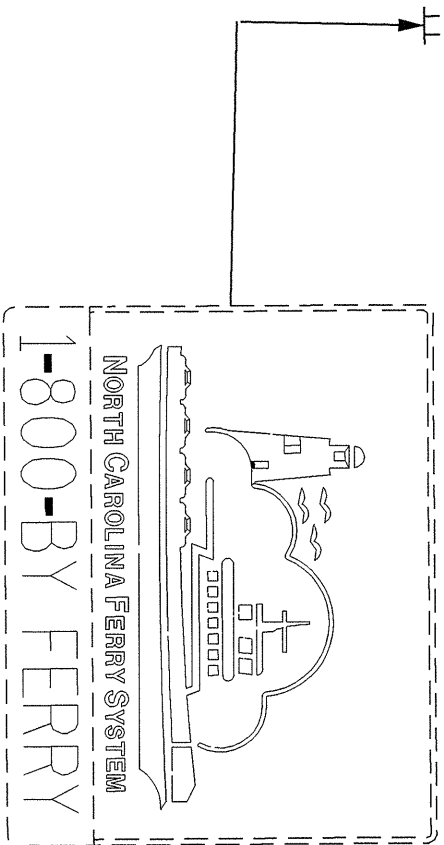


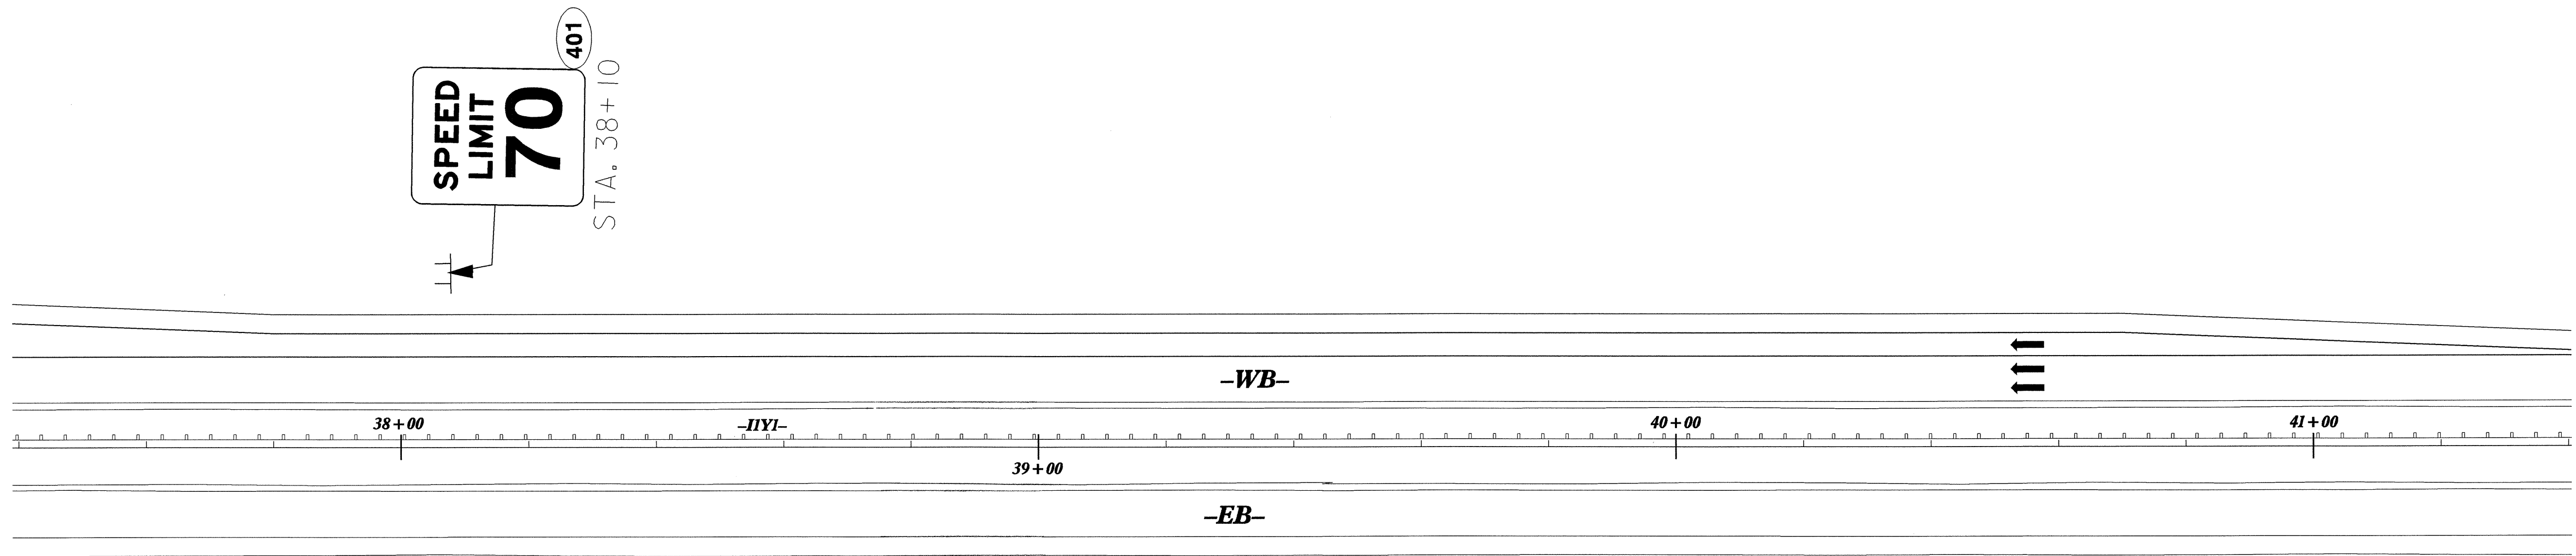

TIP NO. R-2552AA/AB	SHEET NO. SIGN-35
------------------------	----------------------

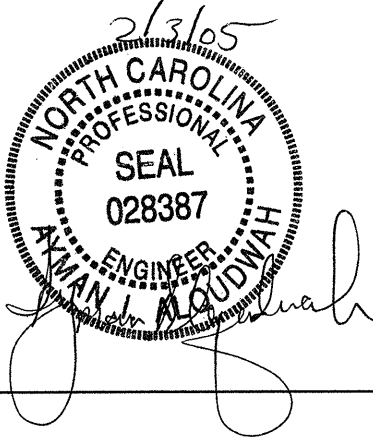

EXISTING & PROPOSED SIGNS
I-40
-IYYI- STA. 37+40 TO STA. 41+40