



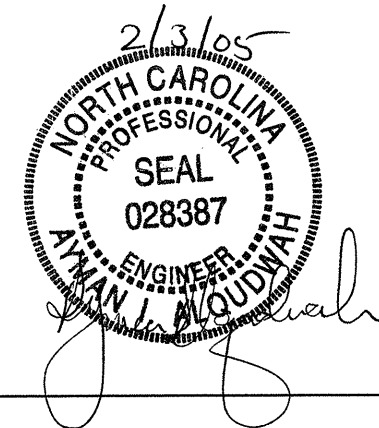

TIP NO. R-2552AA/AB	SHEET NO. SIGN-33
------------------------	----------------------





MATCHLINE TO SHEET 19 - IYYI - STA. 29 + 80.000

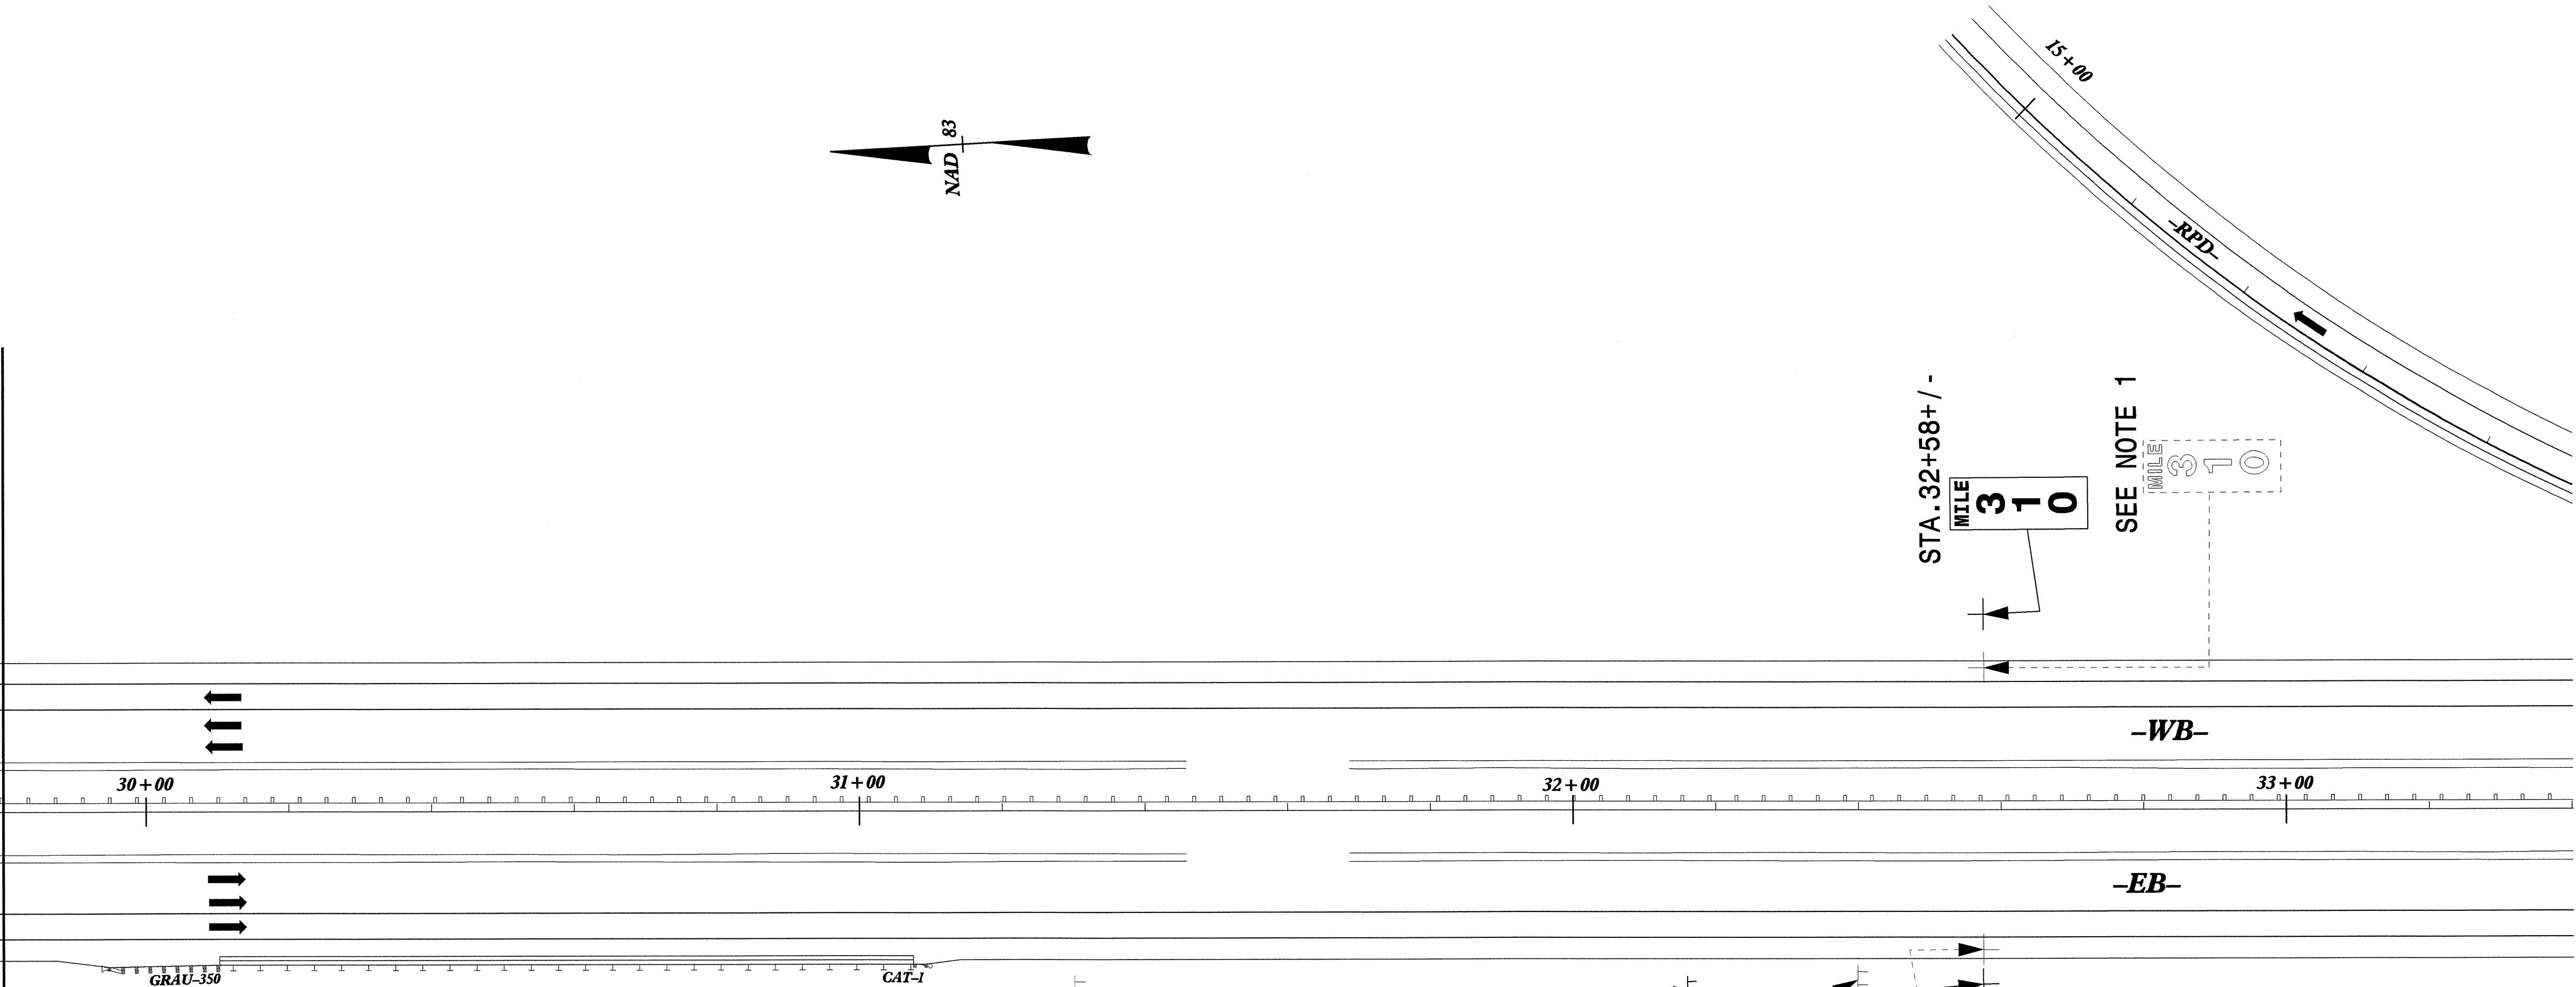

STA. 32+58+/-
MILE 3 1 0
SEE NOTE 1
MILE 3 1 0

STA. 32+58+/-
MILE 3 1 0
SEE NOTE 1
MILE 3 1 0

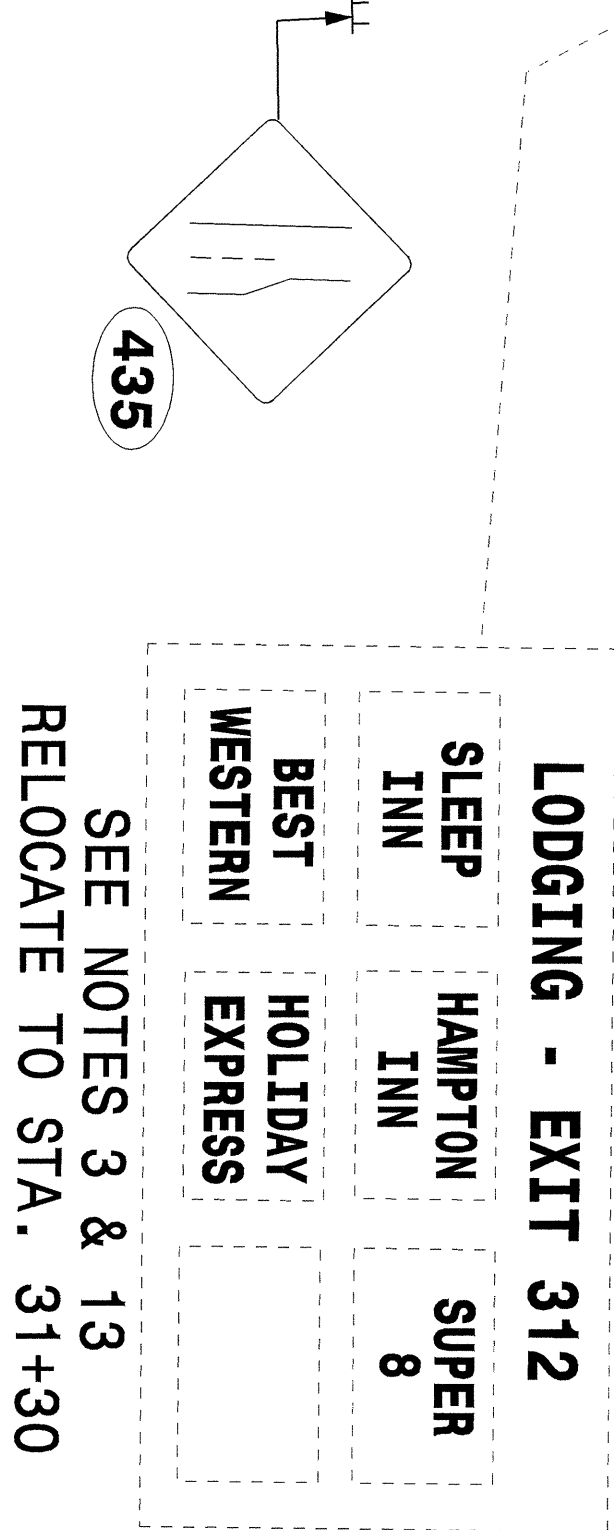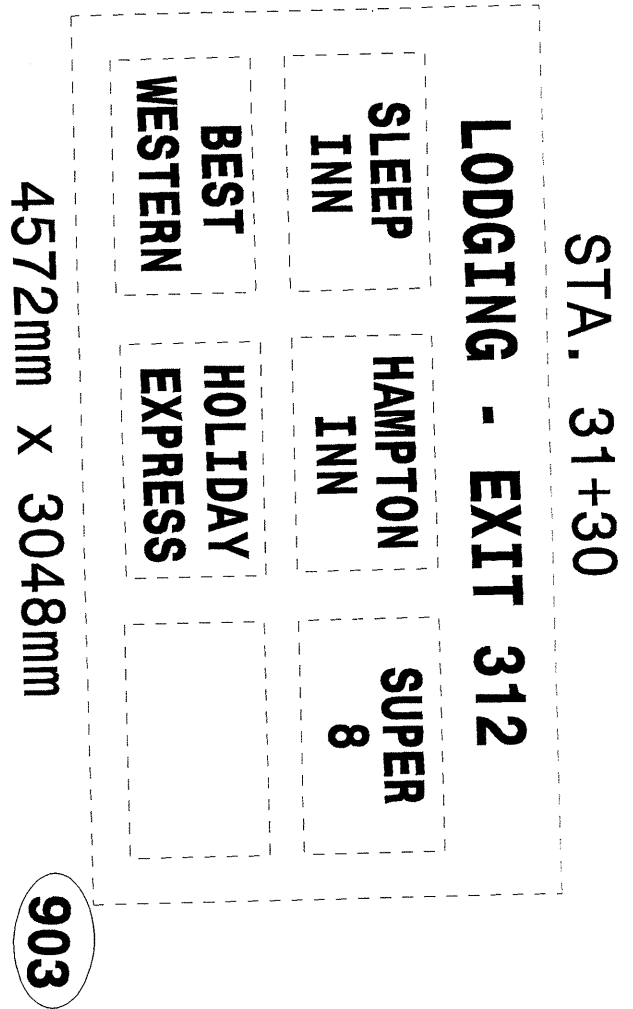

PROPOSED SIGNS
I-40
-IYYI- STA. 29+80 TO STA. 33+40