




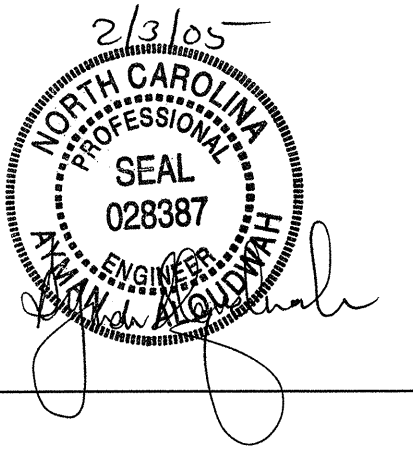

TIP NO.	SHEET NO.
R-2552AA/AB	SIGN-16

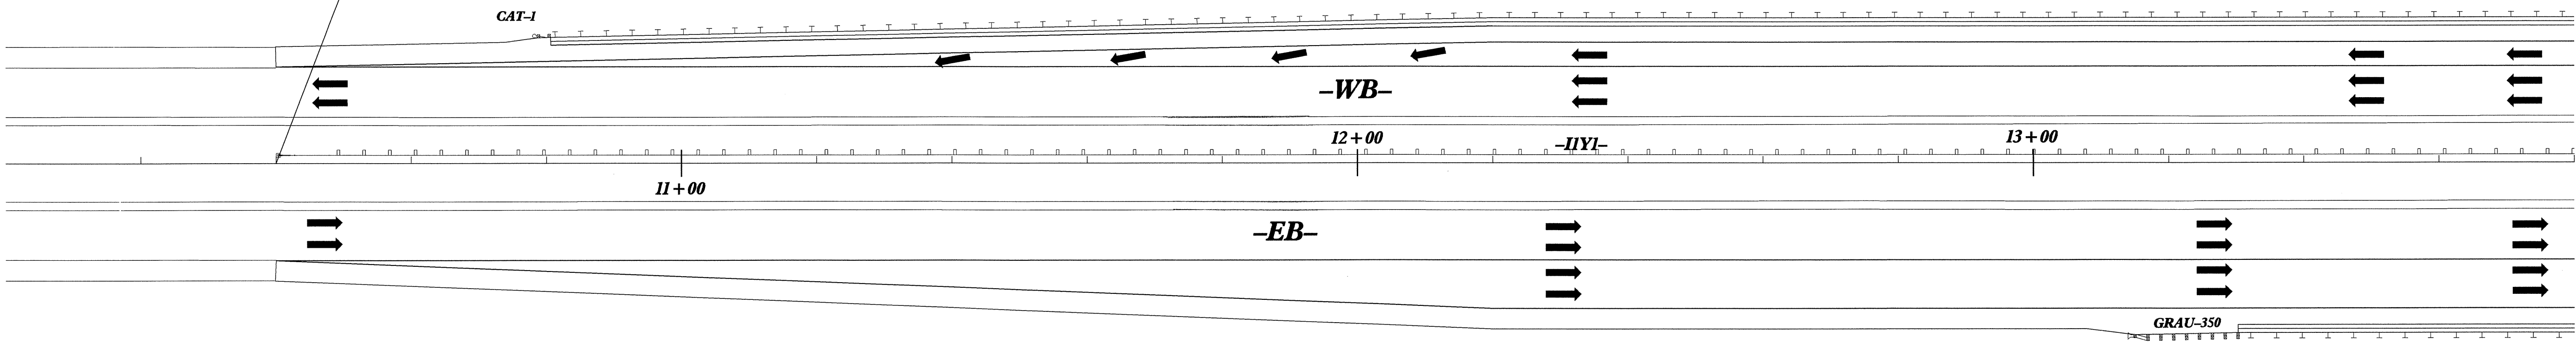

BEGIN CONSTRUCTION
-IYI- POT STA. 10+40.000

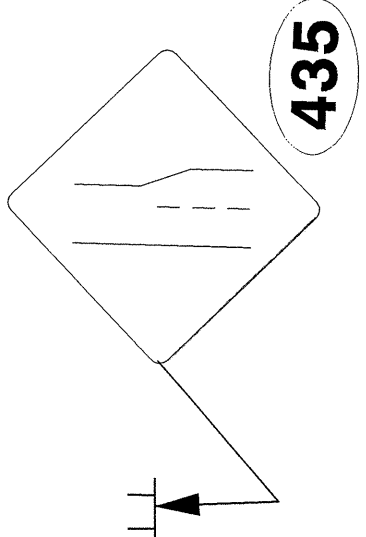

3400mm X 2000mm
STA. 13+60

**Clayton
Smithfield**
EXIT 309

104

PROPOSED SIGNS
I-40
-IYI- STA. 10+00 TO STA. 13+80