



10/26/98
SHEET NO. 80
PROJECT REFERENCE NO. R-2552AA

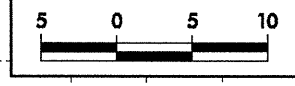

PROJECT REFERENCE NO.	SHEET NO.
R-2552AA	80

SEE SHEET 80A FOR SOIL TEST RESULTS

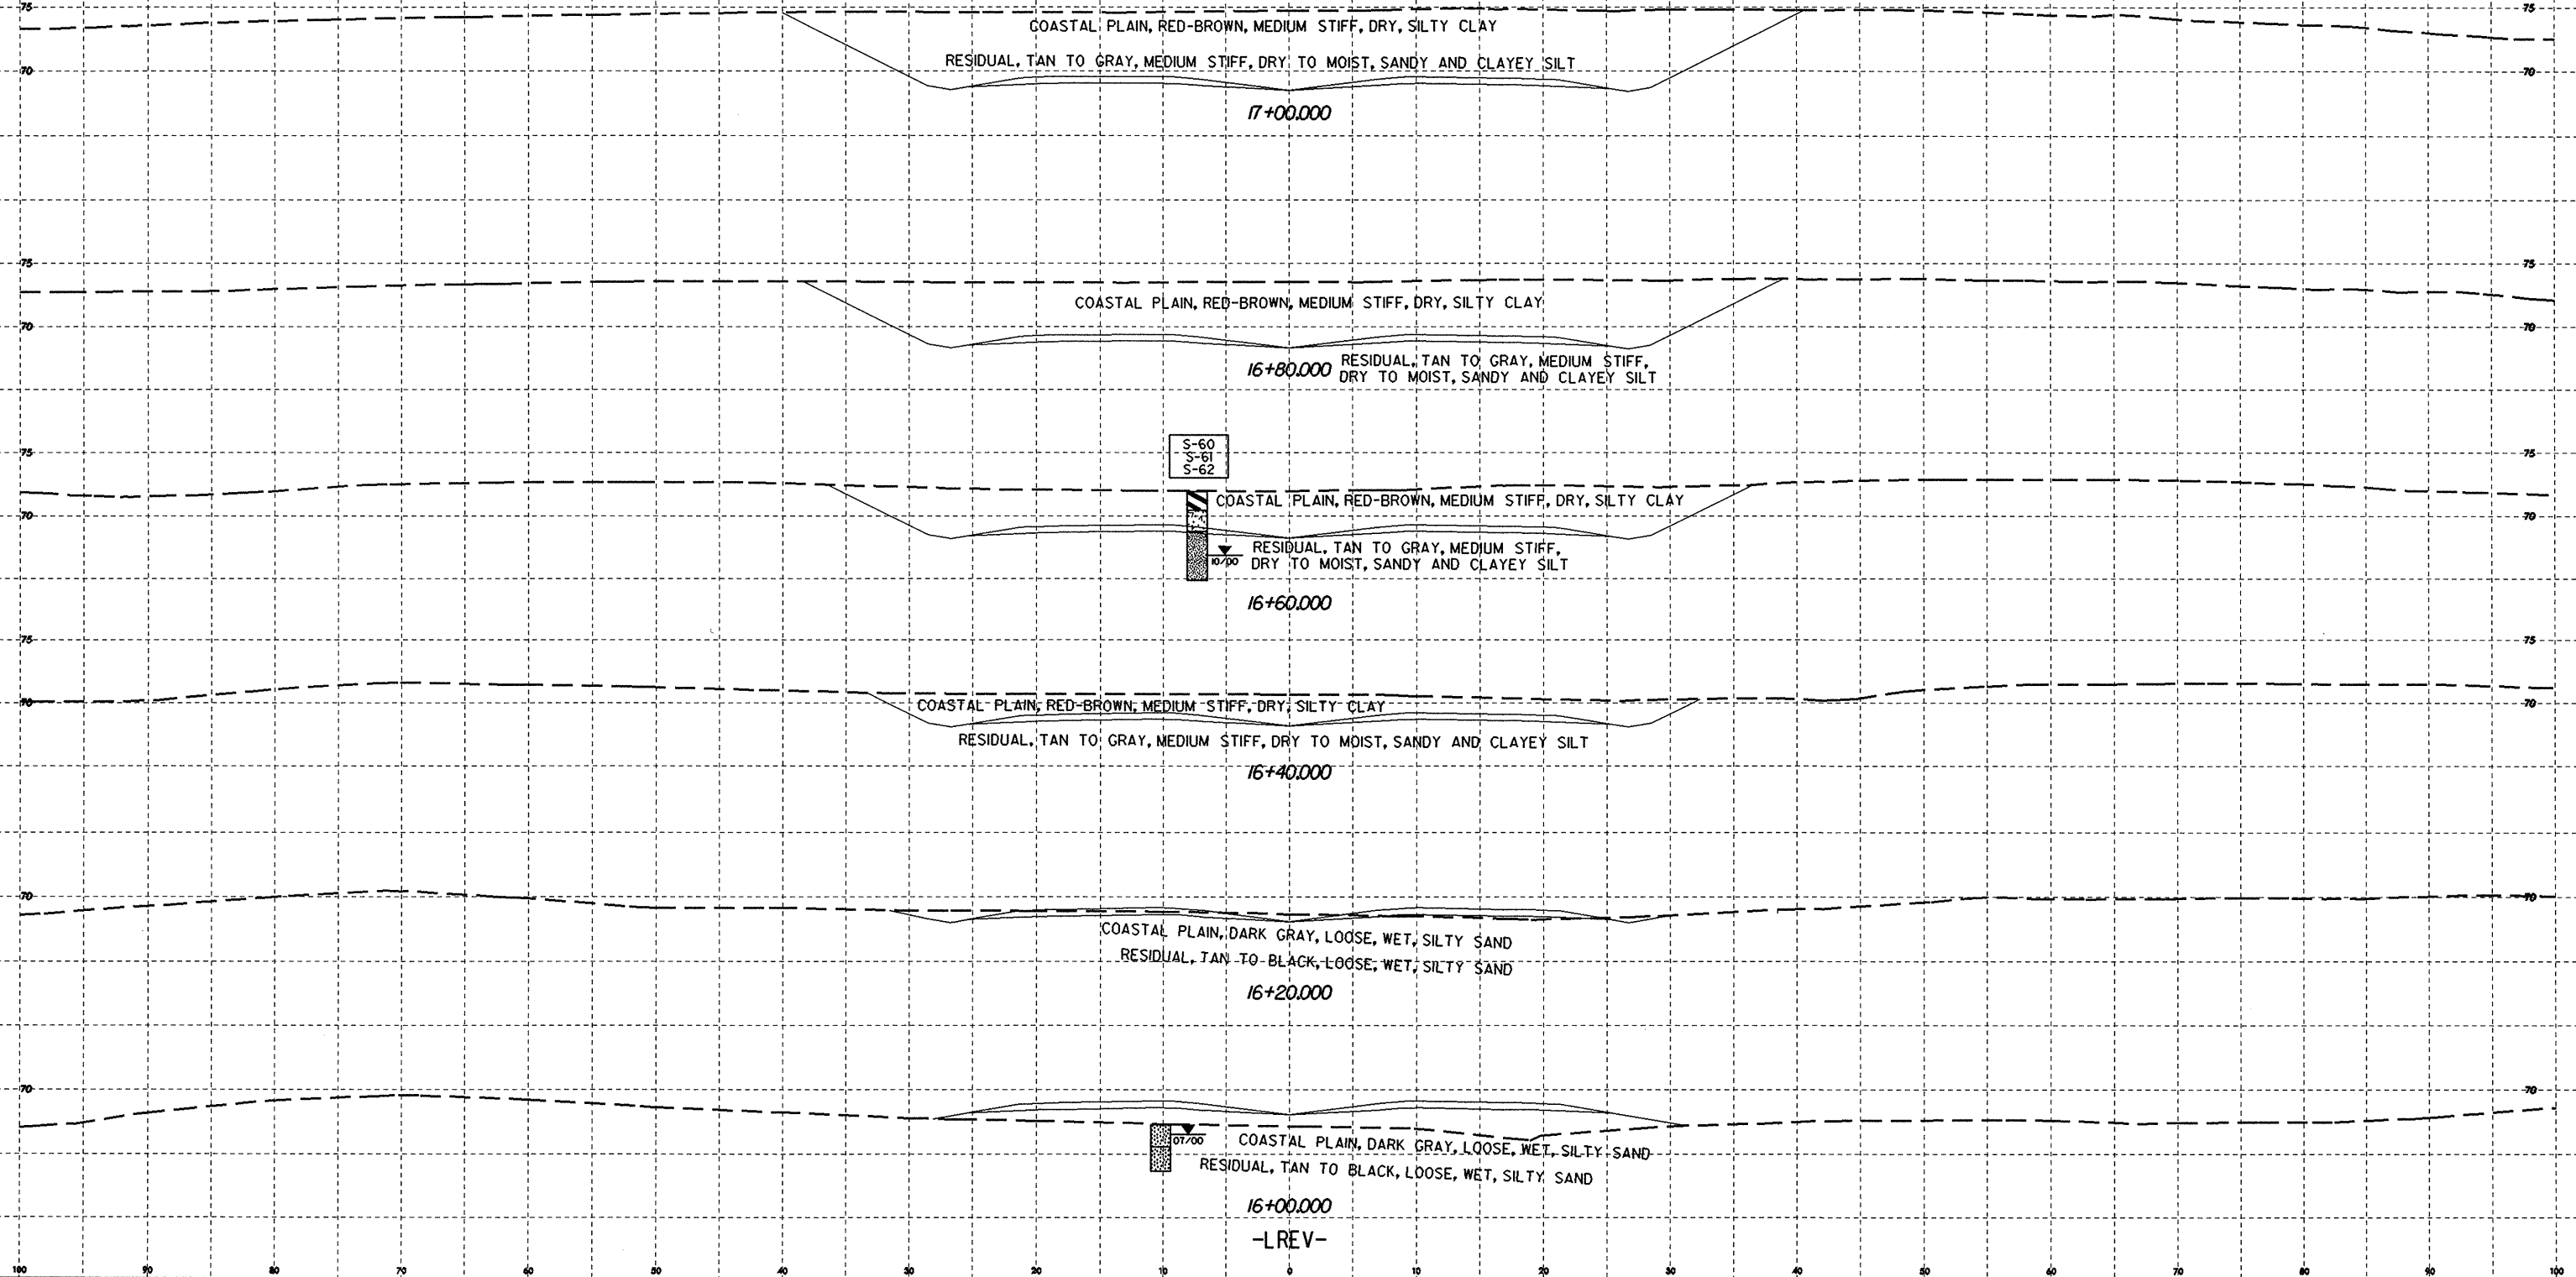

-L REV-