



D:\26498

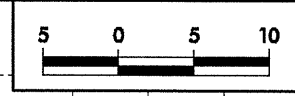

PROJECT REFERENCE NO. R-2552AA	SHEET NO. 74
-----------------------------------	-----------------

SEE SHEET 74A FOR SOIL TEST RESULTS

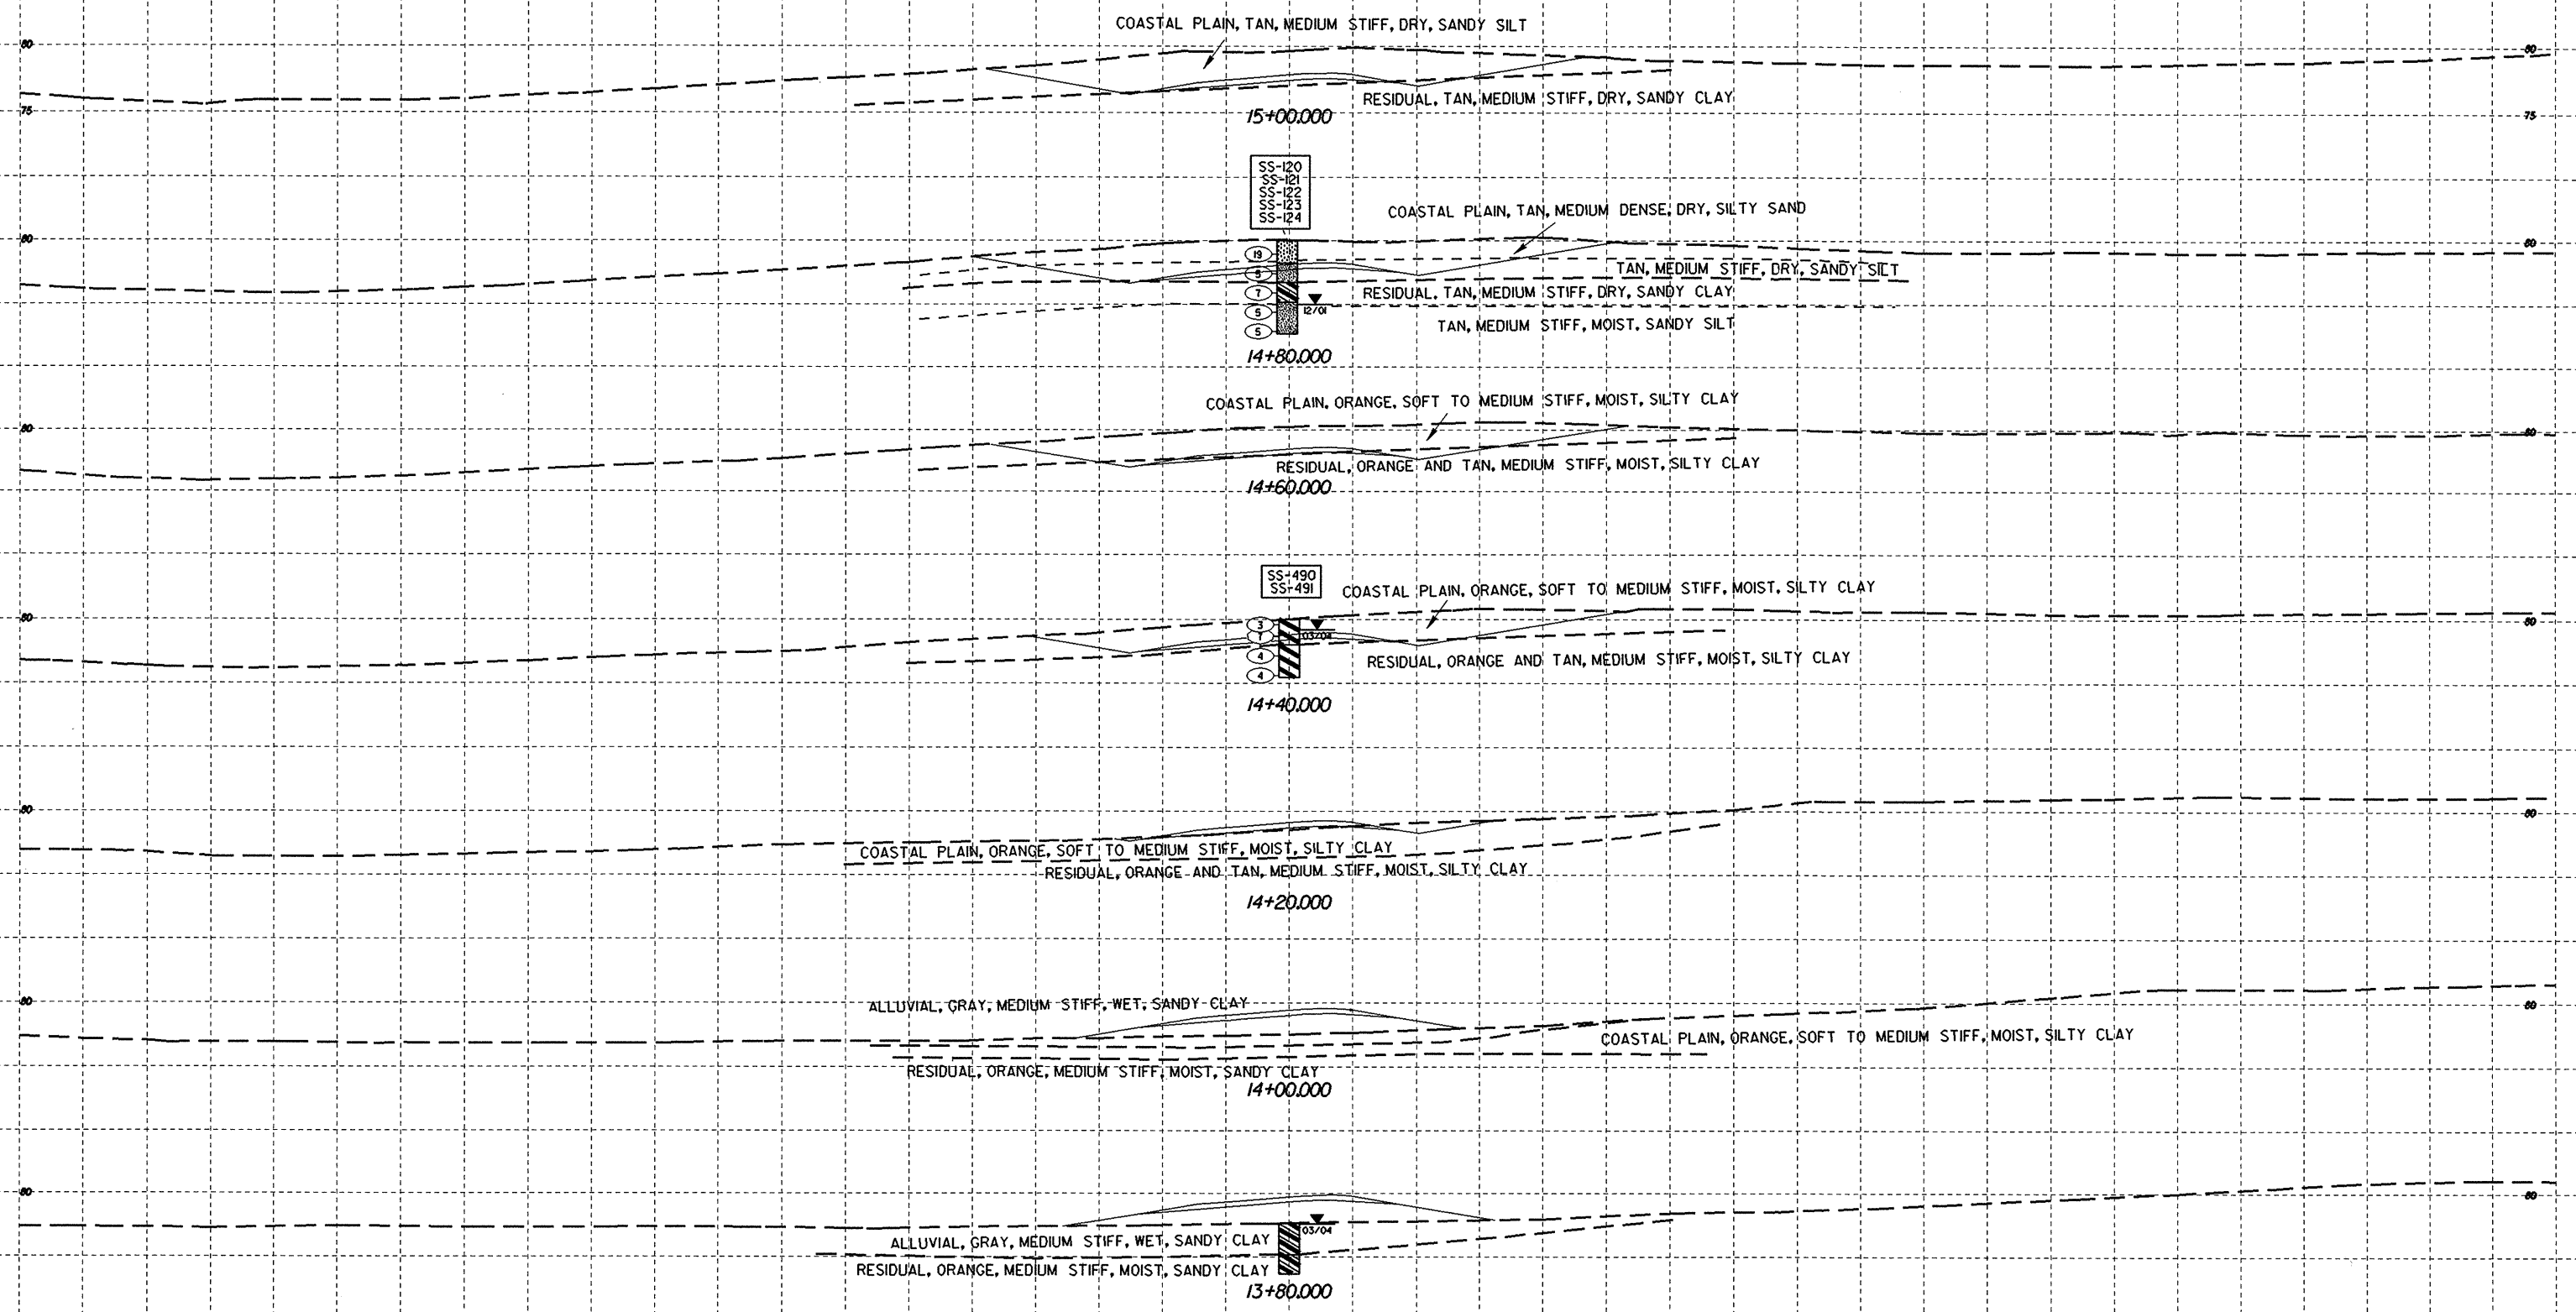

-RPD-