




PROJECT REFERENCE NO. R-2552AA	SHEET NO. 21
ROADWAY DESIGN ENGINEER	HYDRAULICS ENGINEER
INCOMPLETE PLANS DO NOT USE FOR R/W ACQUISITION PRELIMINARY PLANS DO NOT USE FOR CONSTRUCTION	
CONST. REV. _____	
R/W REV. _____	



-FLYLWREV-

SEE SHEET 21A FOR SOIL TEST RESULTS

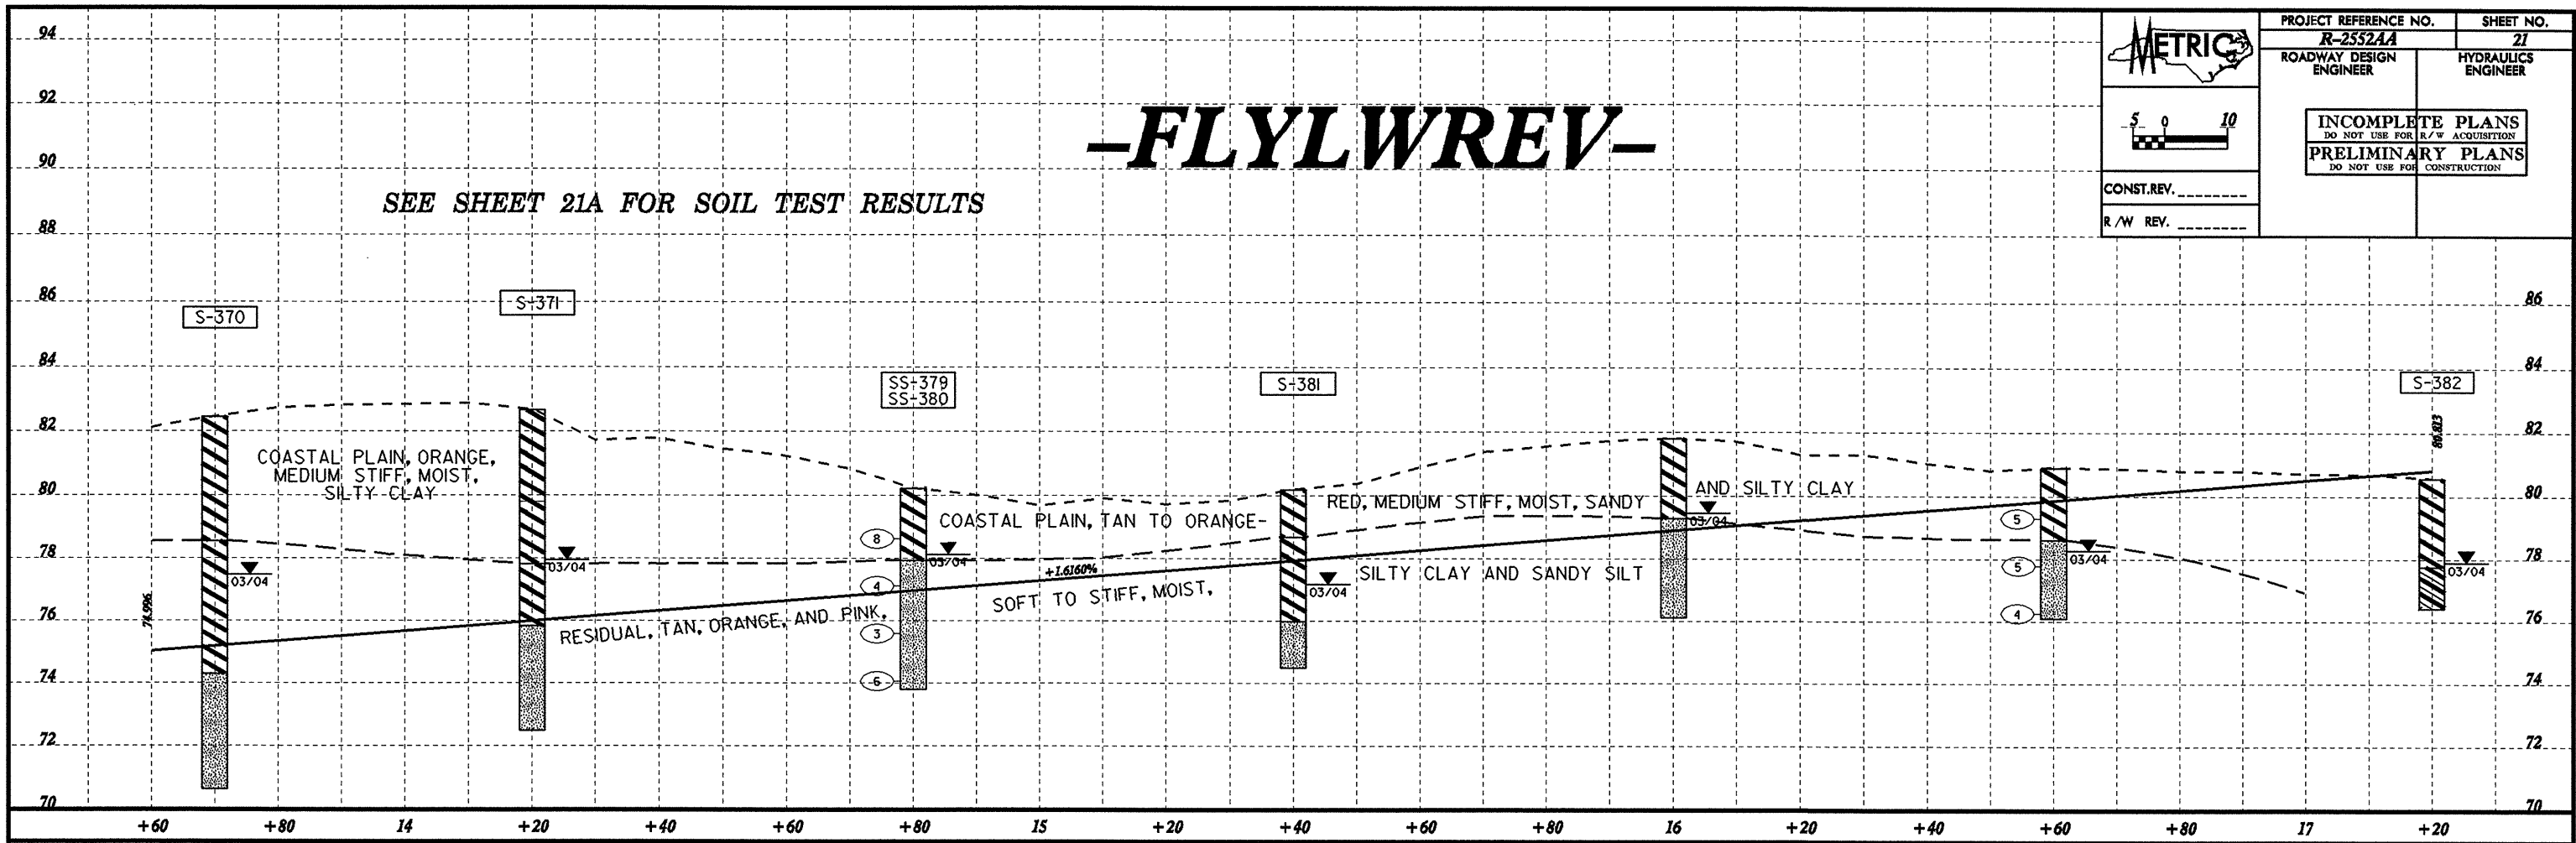

-FLYLWREV-

- Ⓐ ALLUVIAL, GRAY AND BROWN, VERY LOOSE TO LOOSE, MOIST TO WET, SANDY SILT
- Ⓑ COASTAL PLAIN, ORANGE, MEDIUM STIFF, MOIST, SANDY AND SILTY CLAY
- Ⓒ COASTAL PLAIN, TAN AND BROWN, LOOSE, WET, SILTY SAND

