


S-275
S-297

SS-319
SS-320
CBR-3
SS-321
SS-322

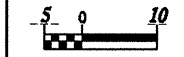

PROJECT REFERENCE NO. R-2552AA SHEET NO. 20
ROADWAY DESIGN ENGINEER HYDRAULICS ENGINEER




INCOMPLETE PLANS
DO NOT USE FOR R/W ACQUISITION
PRELIMINARY PLANS
DO NOT USE FOR CONSTRUCTION

CONST. REV. _____
R/W REV. _____

PI = 34+50.000
EL = 96.485 m
VC = 110 m
K = 302

-FLYLEREV-

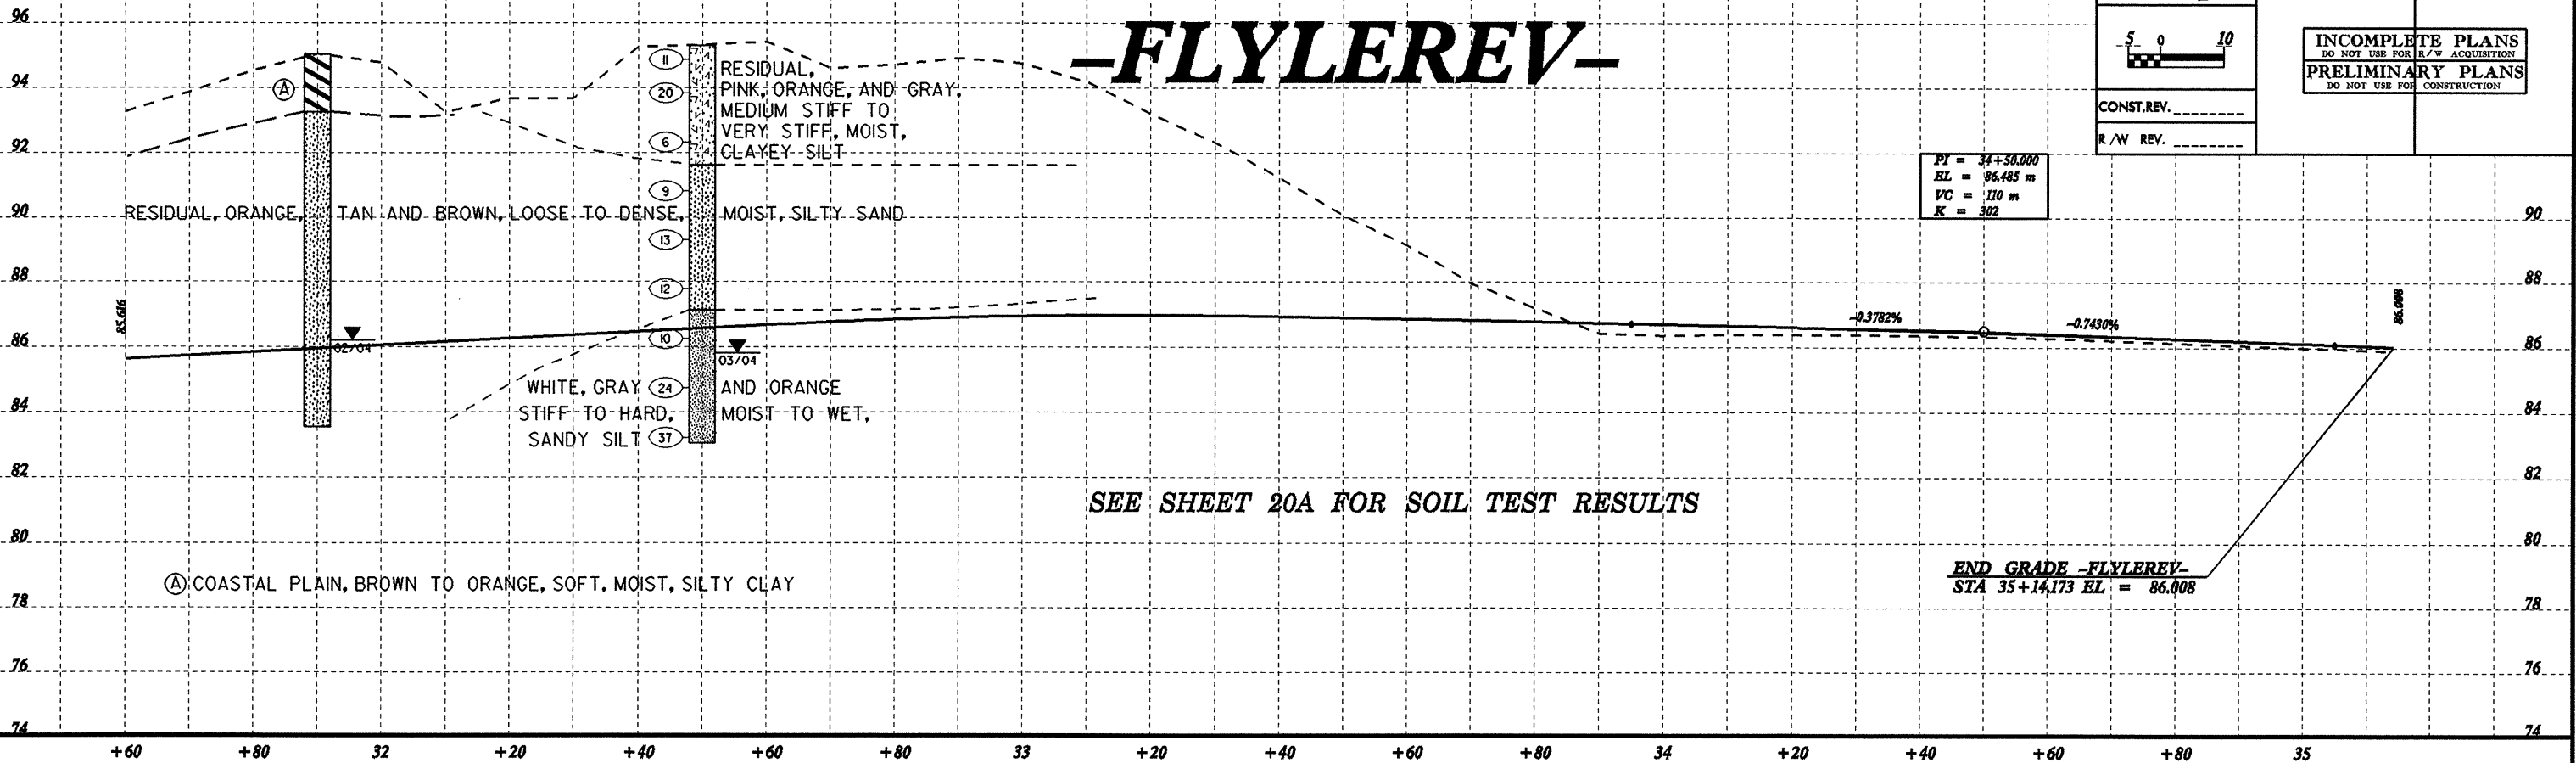

-FLYLWREV-

