
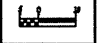
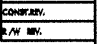
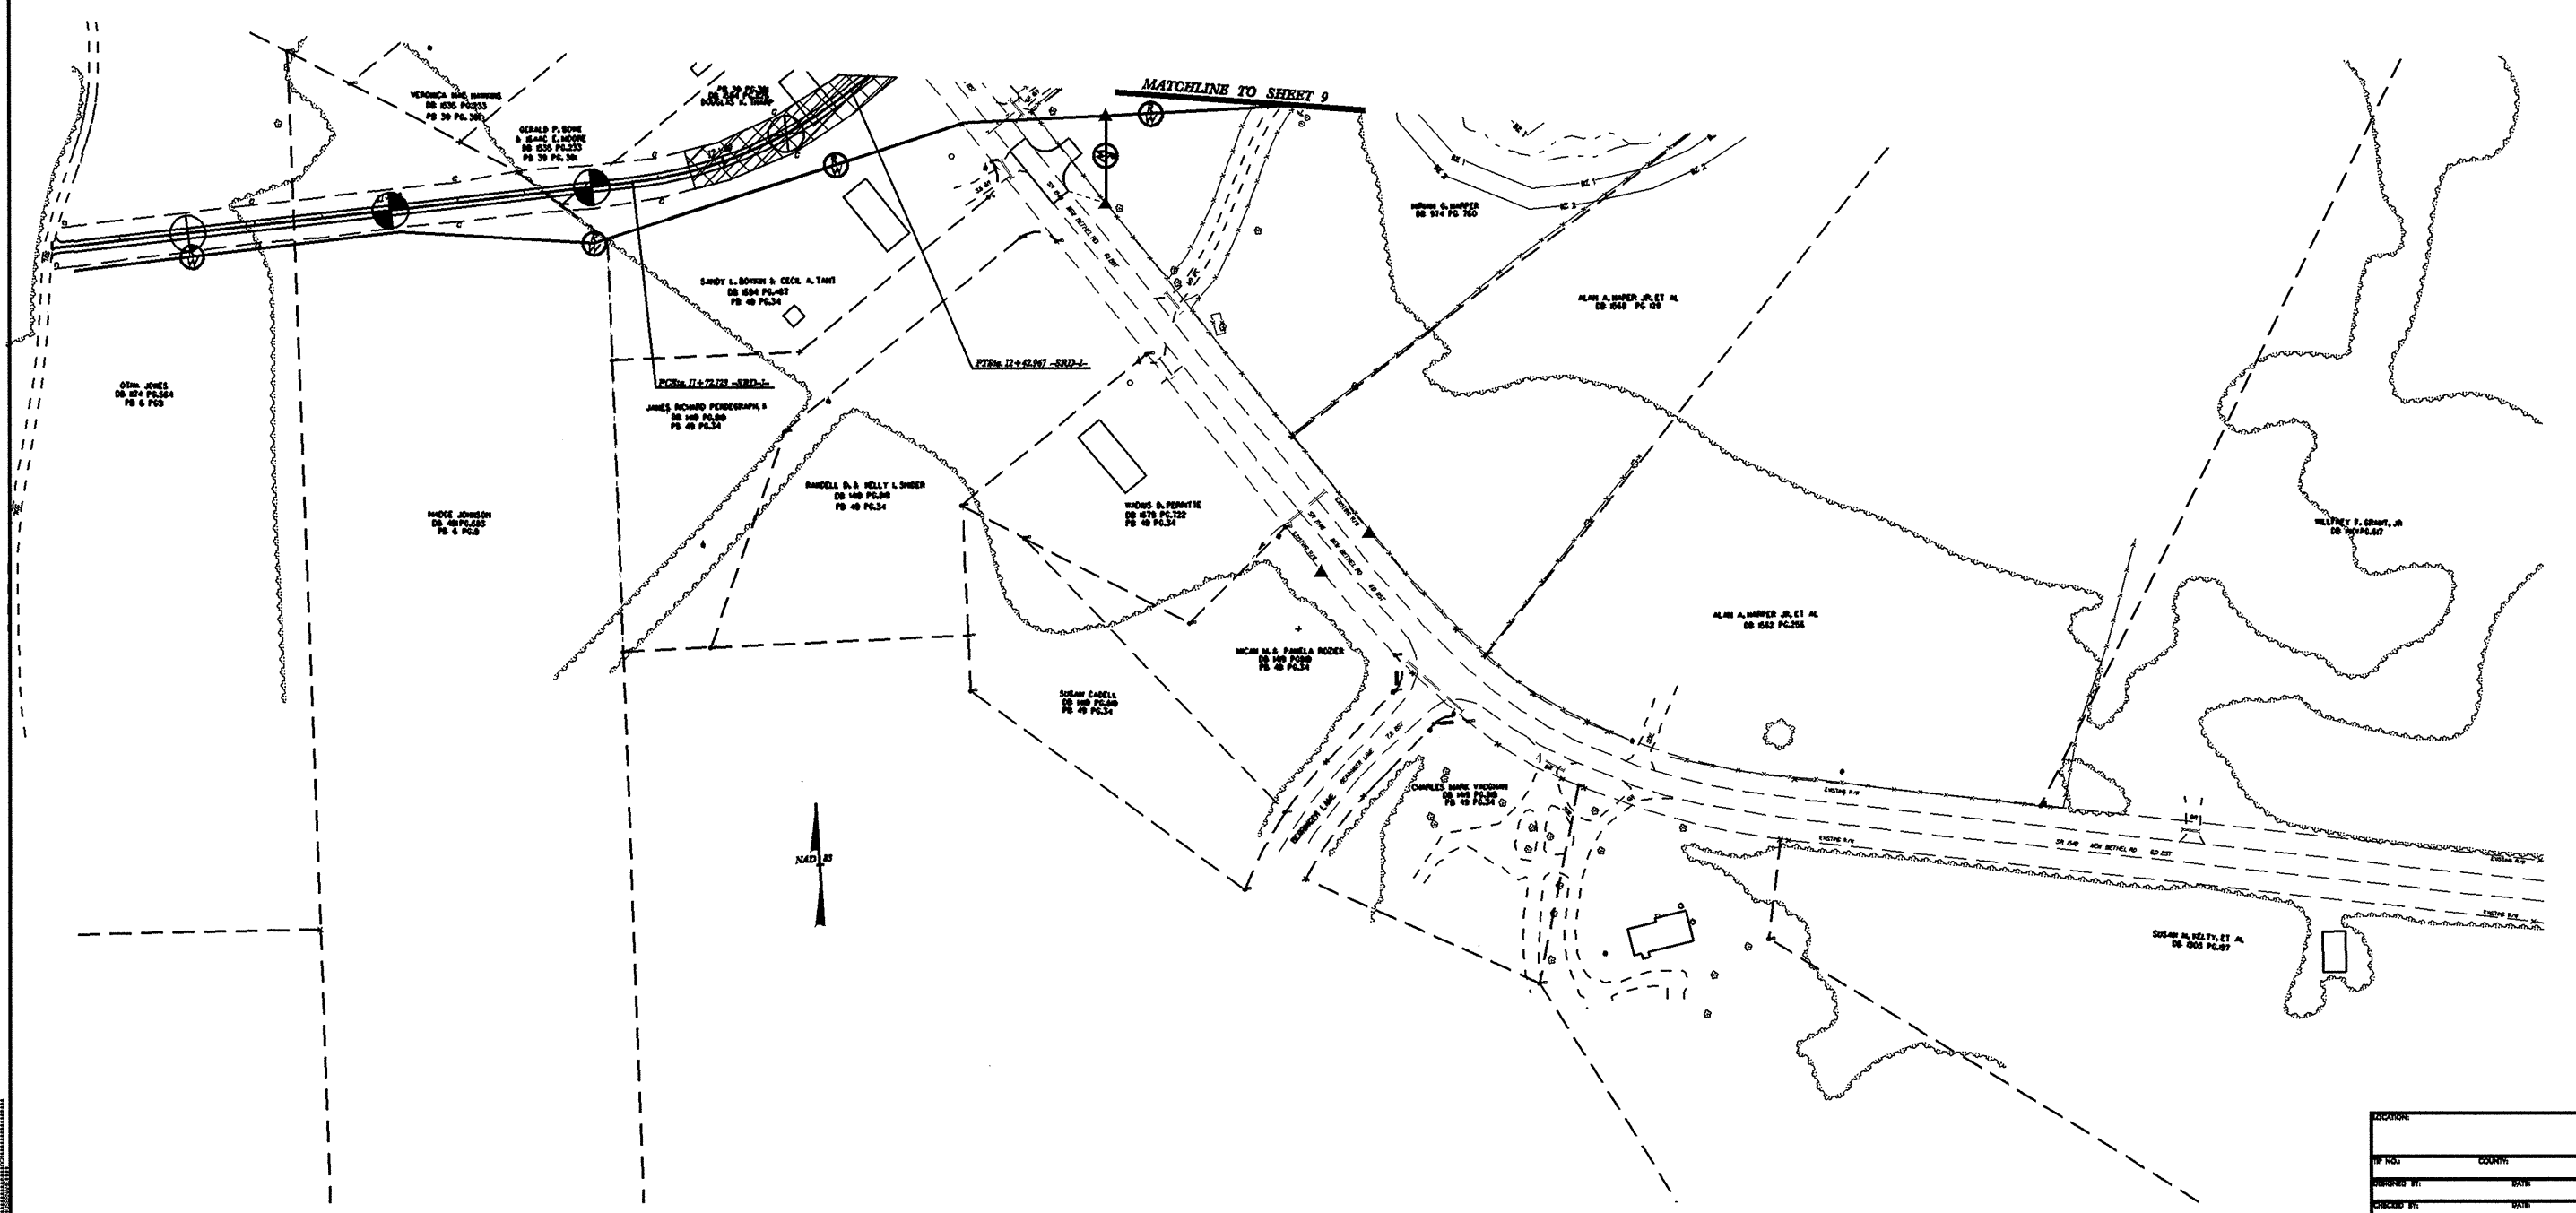


REVISIONS

	PROJECT NO.	25224
	DATE	1/17
	PROJECT NAME	
		



LOCATION	