



SECTION A-A

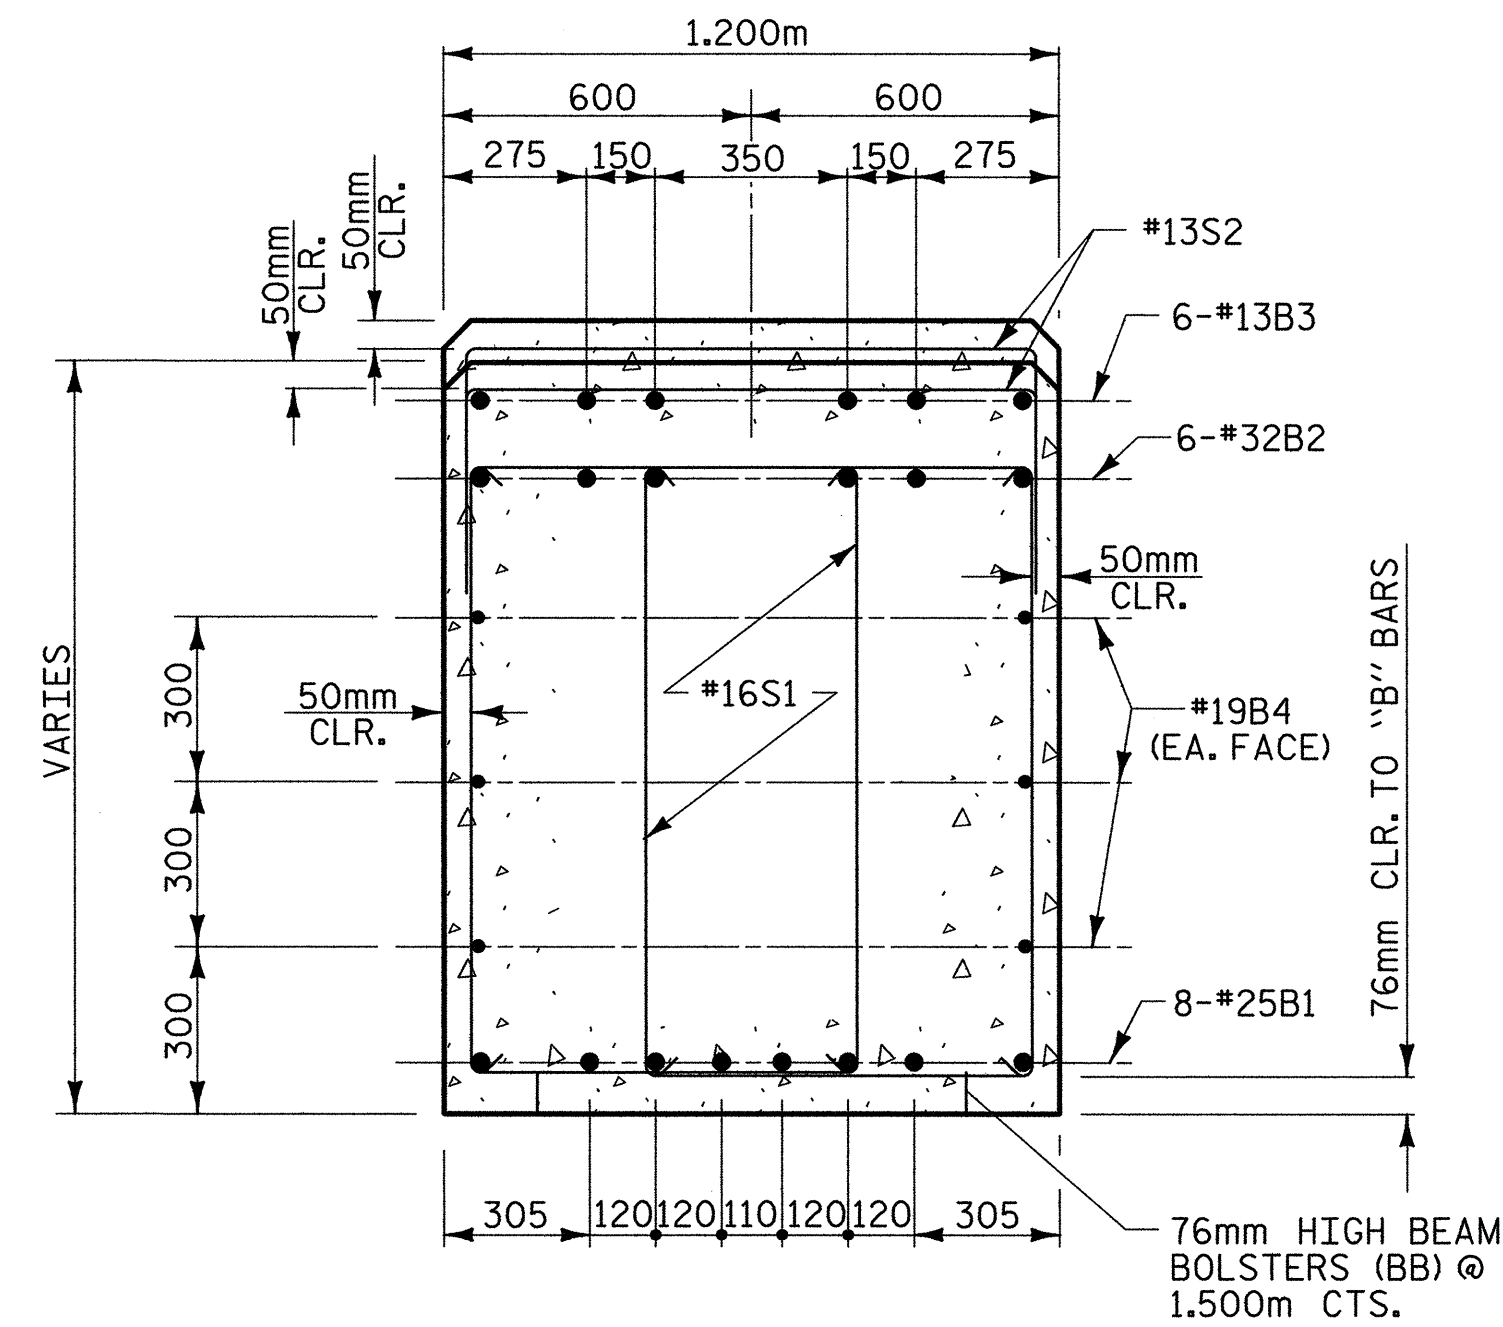


SECTION B-B

NOTES:
 STIRRUPS IN THE CAP MAY BE SHIFTED AS NECESSARY TO CLEAR ANCHOR BOLTS.
 HOOKS ON "V" BARS MAY BE TURNED AS NECESSARY FOR PLACING REINFORCING STEEL.
 THE TOP SURFACE OF THE BENT CAP SHALL BE CURED IN ACCORDANCE WITH THE STANDARD SPECIFICATIONS, EXCEPT THAT THE MEMBRANE CURING COMPOUND METHOD SHALL NOT BE USED.
 FOR EPOXY PROTECTIVE COATING, SEE SPECIAL PROVISIONS.
 THE CONTRACTOR'S ATTENTION IS CALLED TO THE FACT THAT THE LONGITUDINAL REINFORCEMENT FOR THE DRILLED PIERS IS DETAILED WITH ONE METER OF EXTRA LENGTH.
 ALL STEEL IN THE DRILLED PIERS IS INCLUDED IN THE PAY ITEMS FOR "REINFORCING STEEL" AND "SPIRAL COLUMN REINFORCING STEEL".
 FOR PERMANENT STEEL CASING, SEE SPECIAL PROVISIONS FOR DRILLED PIERS.

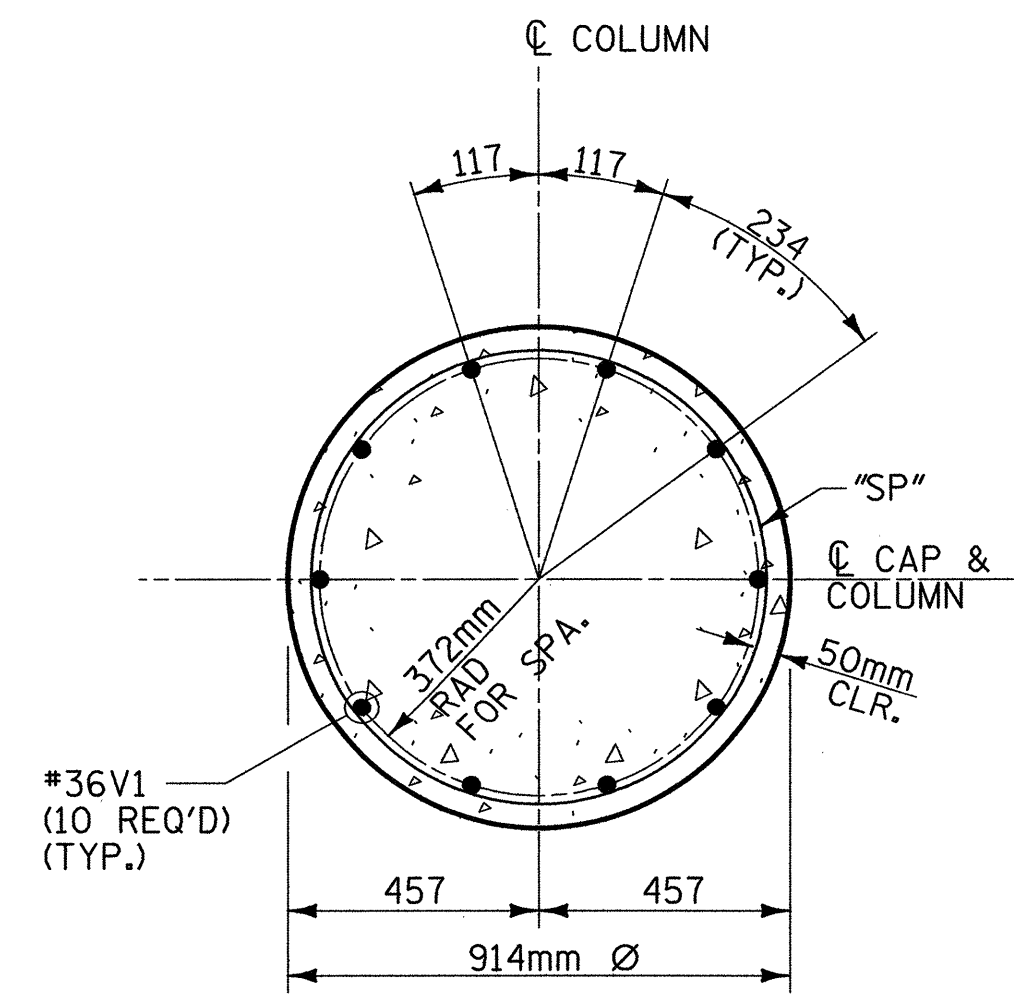

SECTION THRU COLUMN


(ALL COLUMNS SIMILAR)
 (SEE ELEVATION FOR BAR MARKS)

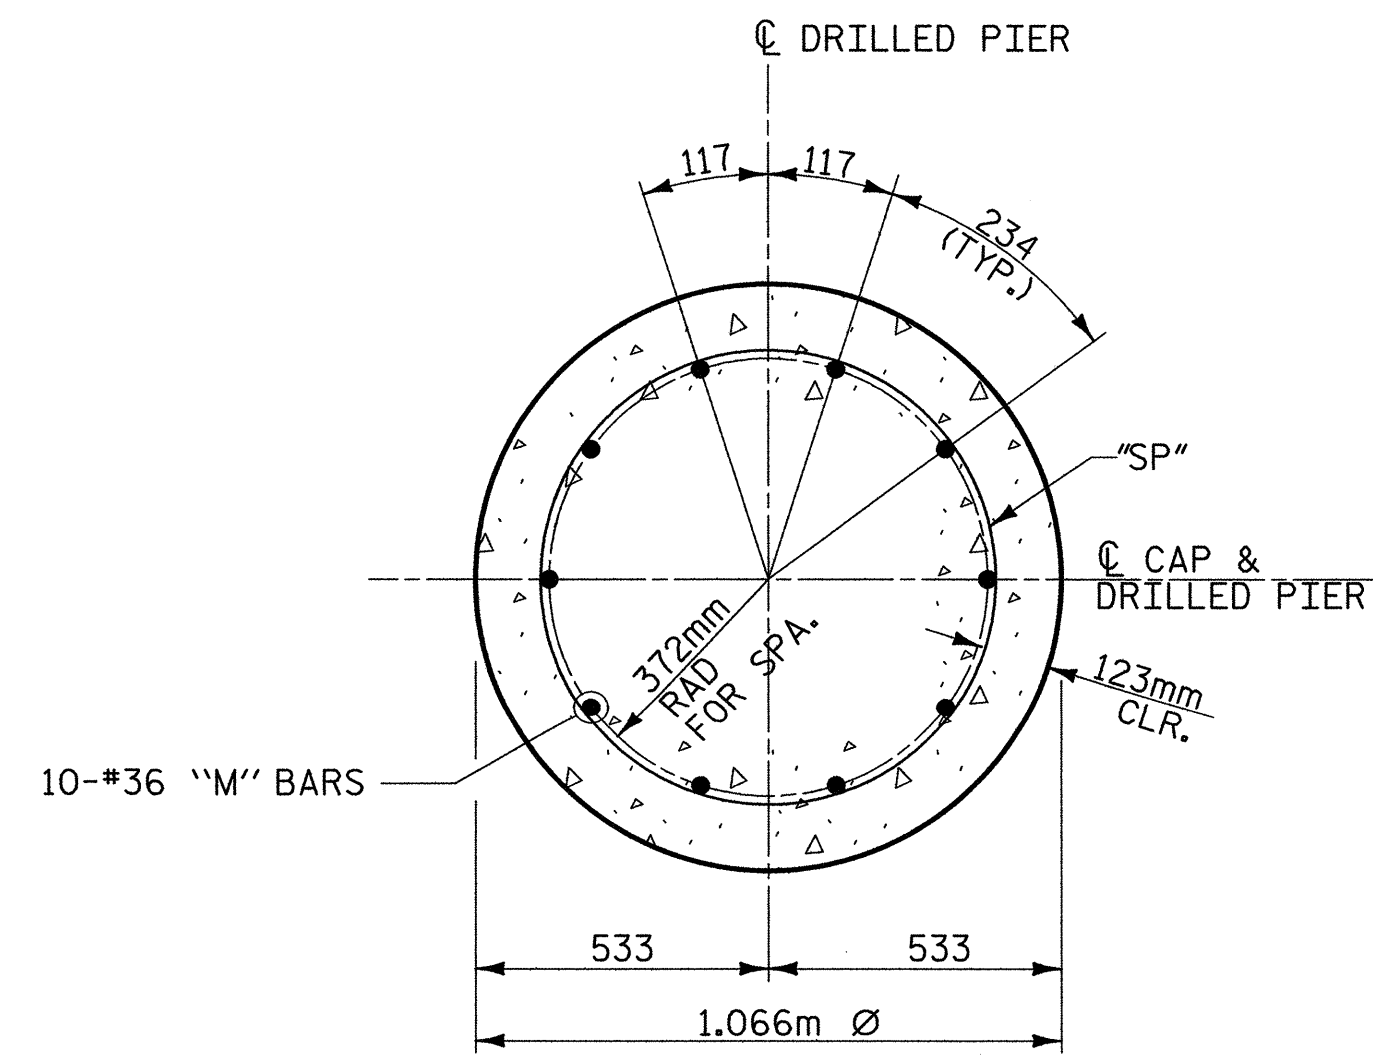

SECTION THRU DRILLED PIER

(ALL DRILLED PIERS SIMILAR)
 (SEE ELEVATION FOR BAR MARKS)

BAR TYPES

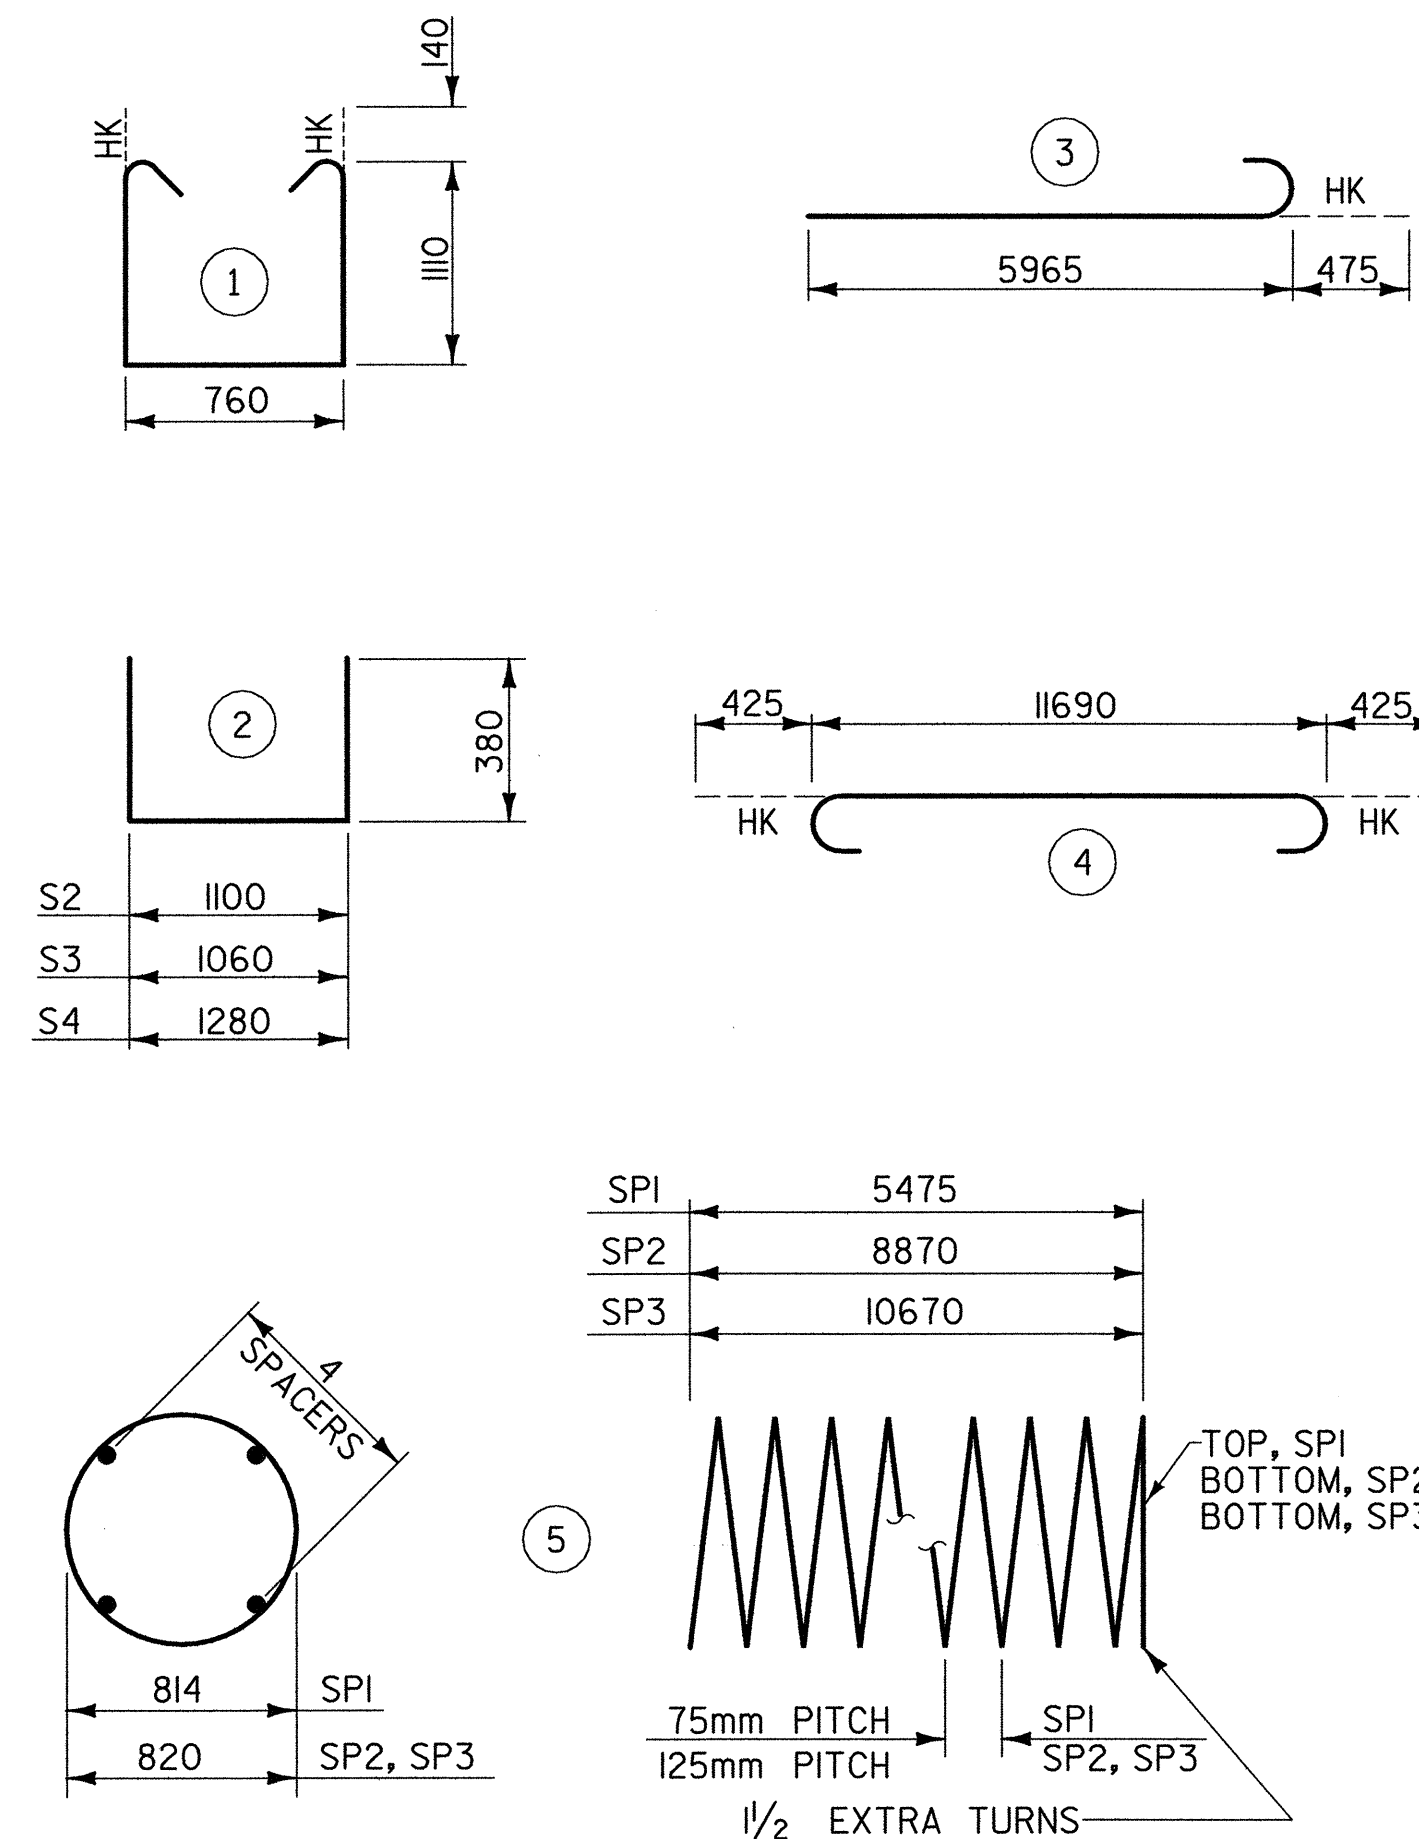

ALL BAR DIMENSIONS ARE OUT TO OUT

** THE SP1 SPIRAL REINFORCING STEEL SHALL BE W20 OR D-20 COLD DRAWN WIRE OR #13 PLAIN OR DEFORMED BAR
 THE SP2 & SP3 SPIRAL REINFORCING STEEL SHALL BE W31 OR D-31 COLD DRAWN WIRE OR #16 PLAIN OR DEFORMED BAR

BILL OF MATERIAL

FOR BENT 3					
BAR	NO.	SIZE	TYPE	LENGTH	WEIGHT
B1	8	#25	STR	11700	372
B2	6	#32	4	12540	482
B3	6	#13	STR	4600	27
B4	6	#19	STR	11700	157
M1	10	#36	STR	12200	965
M2	20	#36	STR	14000	2214
S1	80	#16	1	3260	405
S2	33	#13	2	1860	61
S3	14	#13	2	1820	25
S4	4	#13	2	2040	8
V1	30	#36	3	6440	1528
TOTAL REINFORCING STEEL =				6244 kg	
SP1	3	**	5	183551	547
SP2	1	**	5	179008	278
SP3	2	**	5	215334	668
SPIRAL COLUMN REINFORCING STEEL =				1493 kg	
CLASS "A" CONCRETE - CU. METERS					
POUR 2 (COLUMNS)				10.6 C.M.	
POUR 3 (CAP)				18.5 C.M.	
TOTAL				29.1 C.M.	
DRILLED PIER @ BENT 3					
1066mm DIA. DRILLED PIERS IN SOIL =				23.4 LIN M.	
1066mm DIA. DRILLED PIERS NOT IN SOIL =				6.9 LIN M.	
PERMANENT STEEL CASING FOR 1066mm DIA. DRILLED PIER =				8.7 LIN M.	
CSL TUBES =				131.4 LIN M.	
DRILLED PIER CONC. (FOR INFORMATION ONLY) =				27.0 C.M.	




PROJECT NO. R-2552AA
WAKE - JOHNSTON COUNTY
 STATION: 14+38.000 -LREV- POT

SHEET 2 OF 2

STATE OF NORTH CAROLINA
 DEPARTMENT OF TRANSPORTATION
 RALEIGH

SUBSTRUCTURE
 BENT 3
 (LEFT LANE)

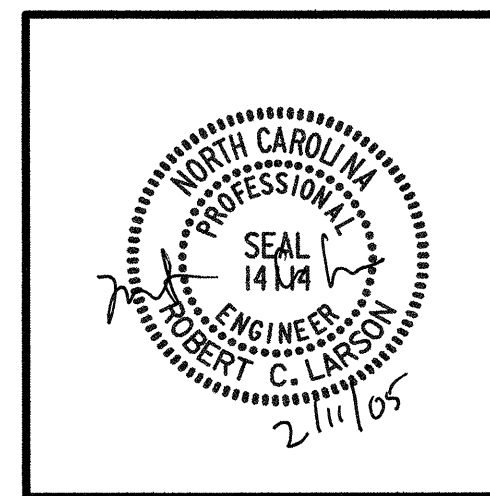

REVISIONS

NO.	BY:	DATE:	NO.	BY:	DATE:	SHEET NO.
1			3			5-170
2			4			TOTAL SHEETS 429

REFERENCE NO. BL-31

02/04/2005 06:55:50 AM G:\p\p\p\2004\231016-2552\Structures\Site 4\Left Lane\R2552AA_SD.B3_02.dgn

DRAWN BY: J. P. SHERMAN DATE: 11/04
 CHECKED BY: R. C. LARSON DATE: 12/04