



SECTION A-A

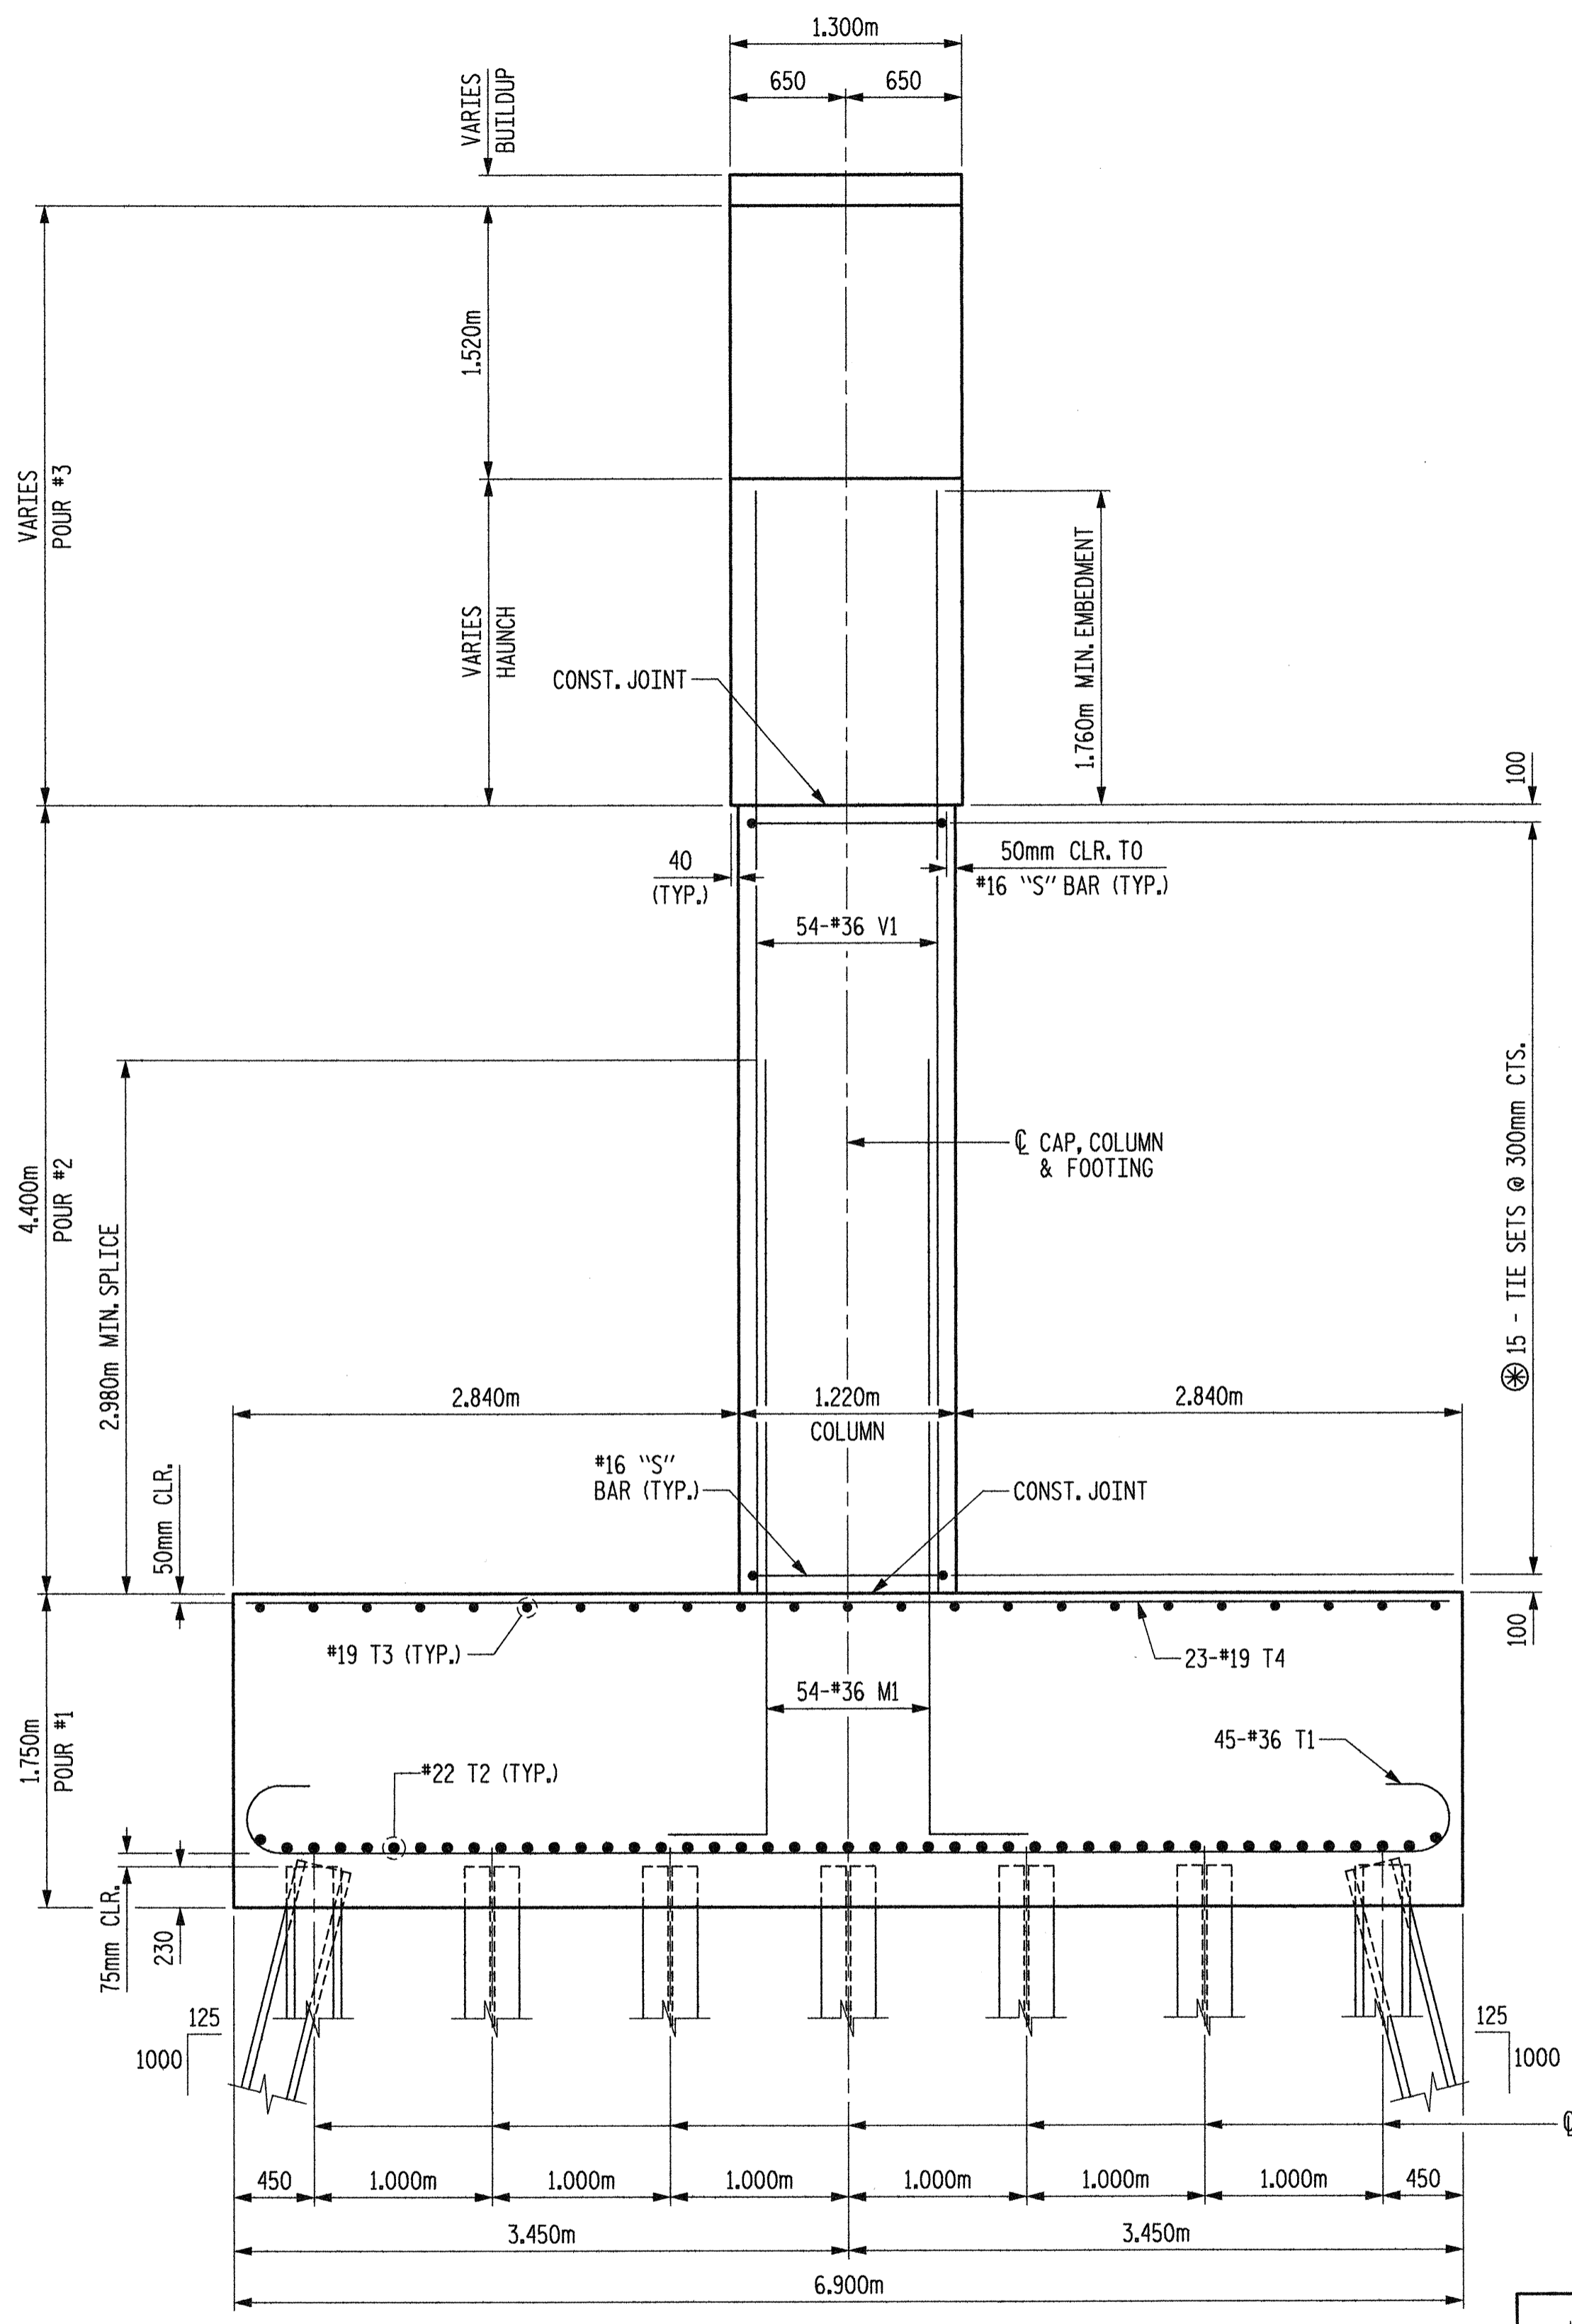


END ELEVATION

1 TIE SET = 2-#16 S83 & 3-#16 S84

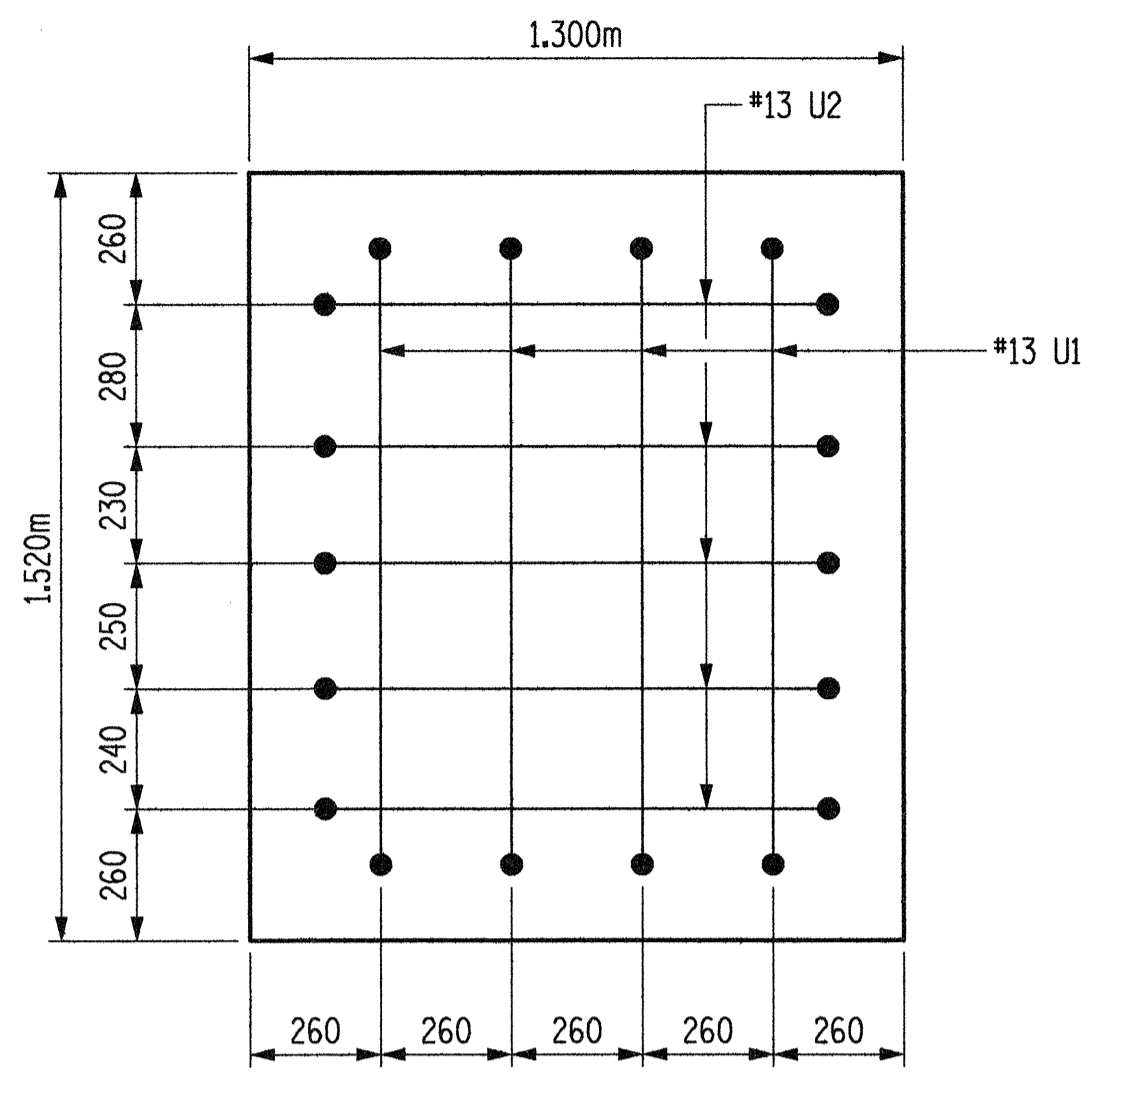

VIEW B-B

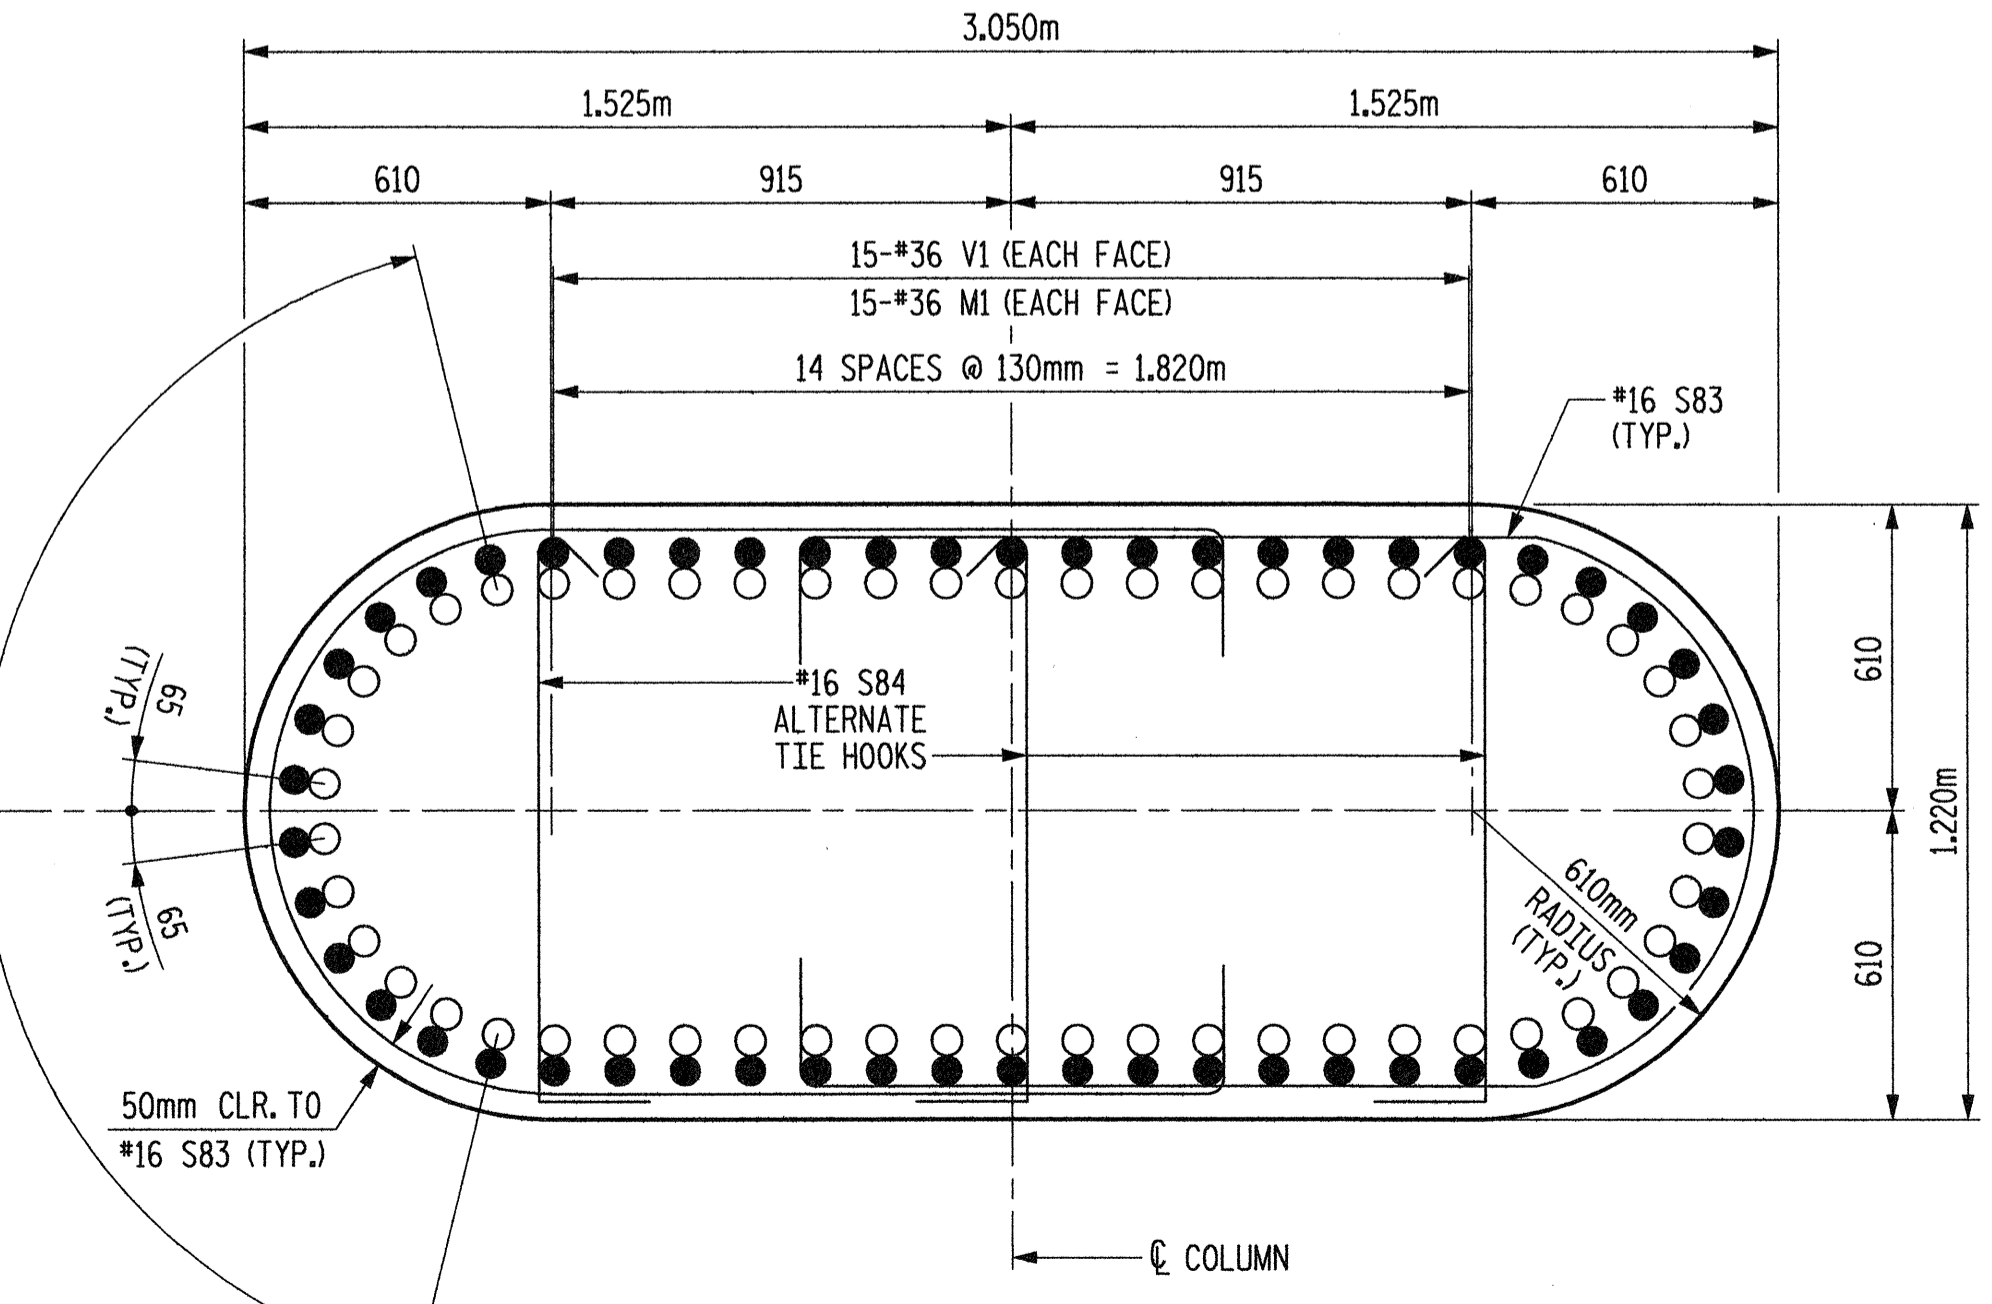

SECTION C-C



○ #36 M1
● #36 V1

PROJECT NO. R-2552AA
WAKE-JOHNSTON COUNTY
STATION: 28+31.359 -I1Y1-

SHEET 2 OF 3

STATE OF NORTH CAROLINA
DEPARTMENT OF TRANSPORTATION
RALEIGH

SUBSTRUCTURE
BENT #3

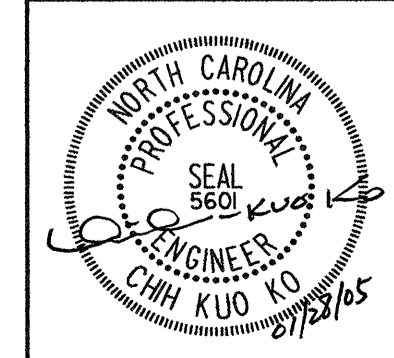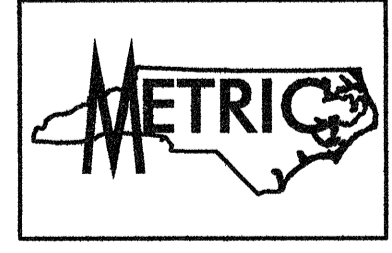

Plans prepared by:
KO & ASSOCIATES, P.C.
Consulting Engineers
1011 SCHAUB DR. SUITE #202
RALEIGH, N.C. 27606
For Division of Highways

REVISIONS					
NO.	BY:	DATE:	NO.	BY:	DATE:
1			3		
2			4		

SHEET NO.
5-127
TOTAL SHEETS
429

DWG. NO. 44

PL01: 01/27/2005
FILE NAME: r:\2552aa.ssd\3b-03.dgn

DRAWN BY: B.E. LANNING DATE: JAN. 2005
CHECKED BY: J.C. KO / A.K. ORR DATE: JAN. 2005