



SECTION A-A

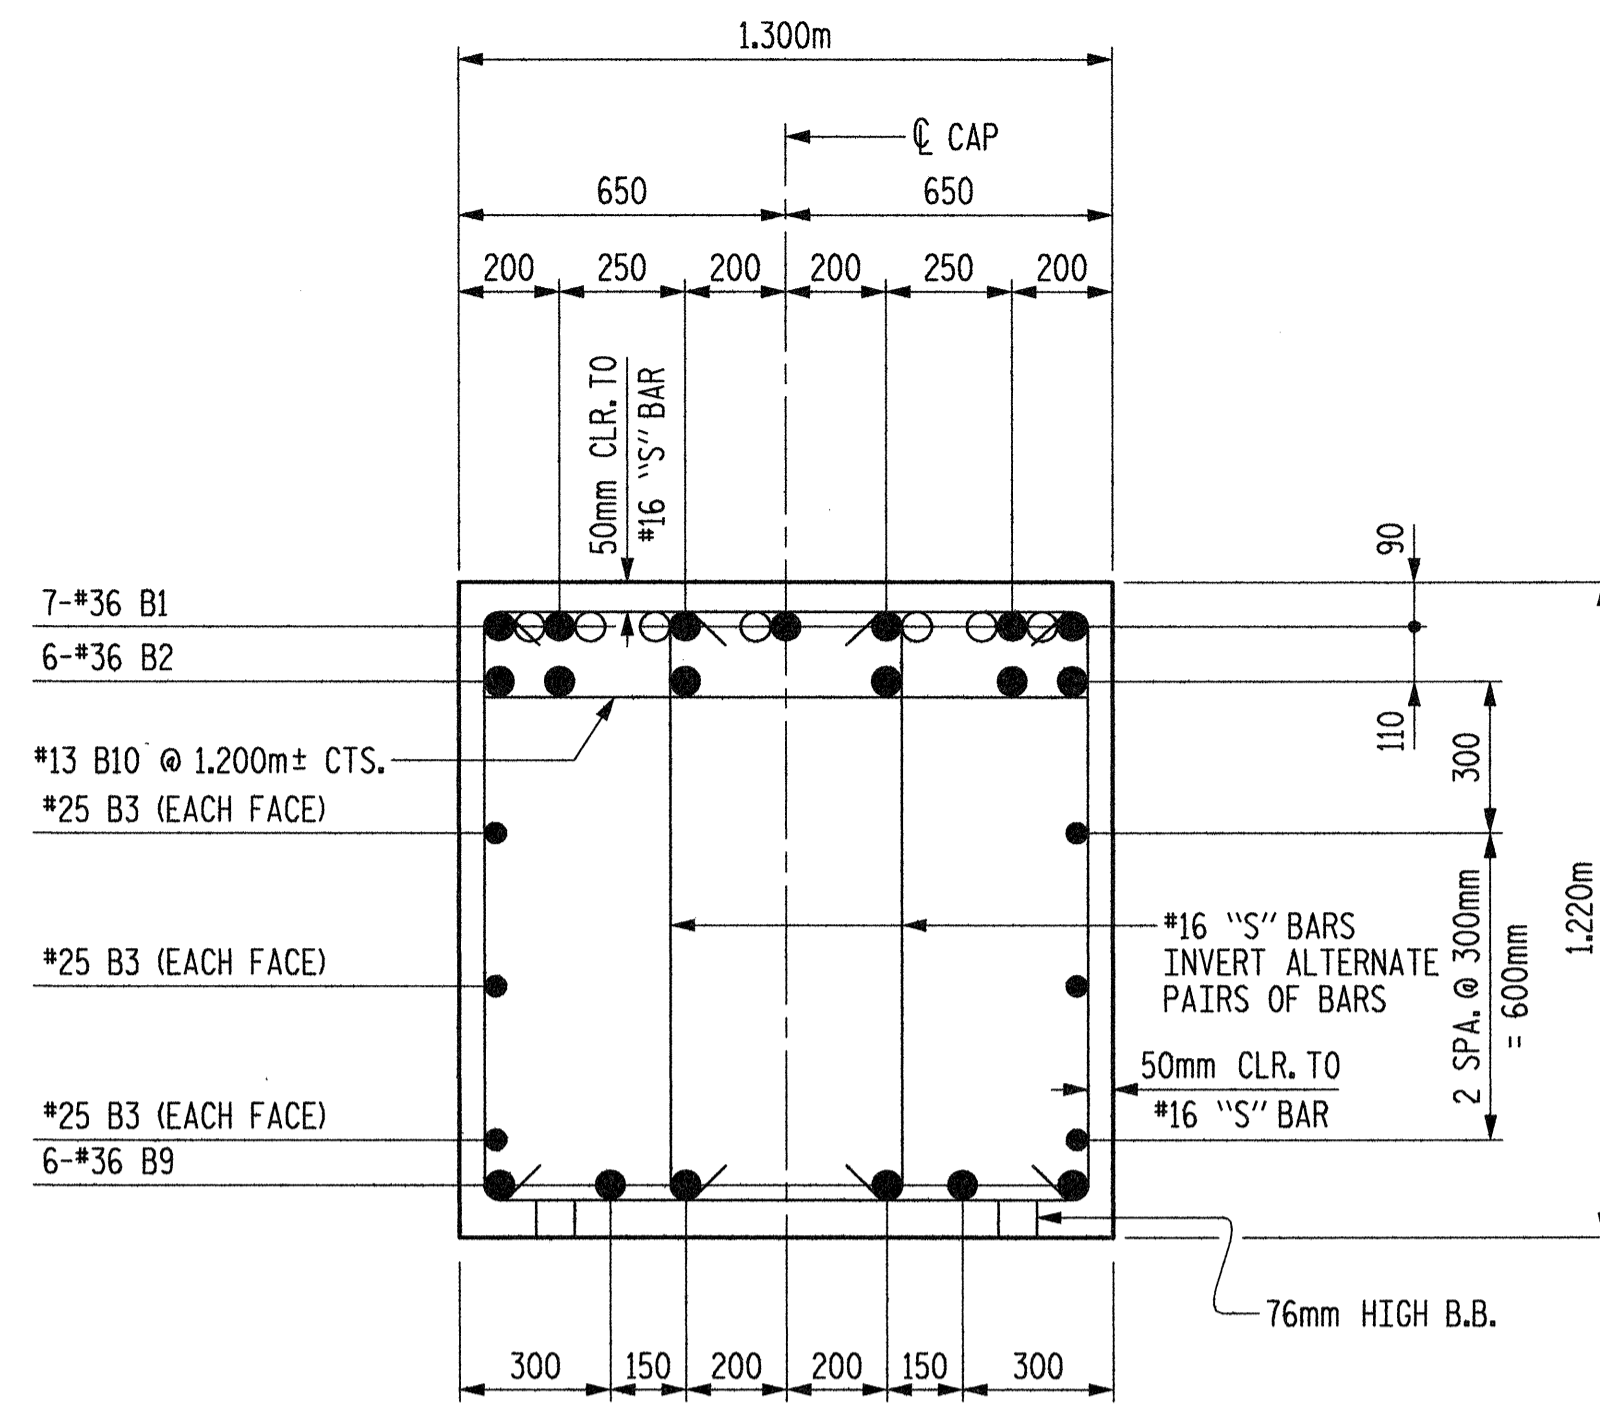


SECTION B-B

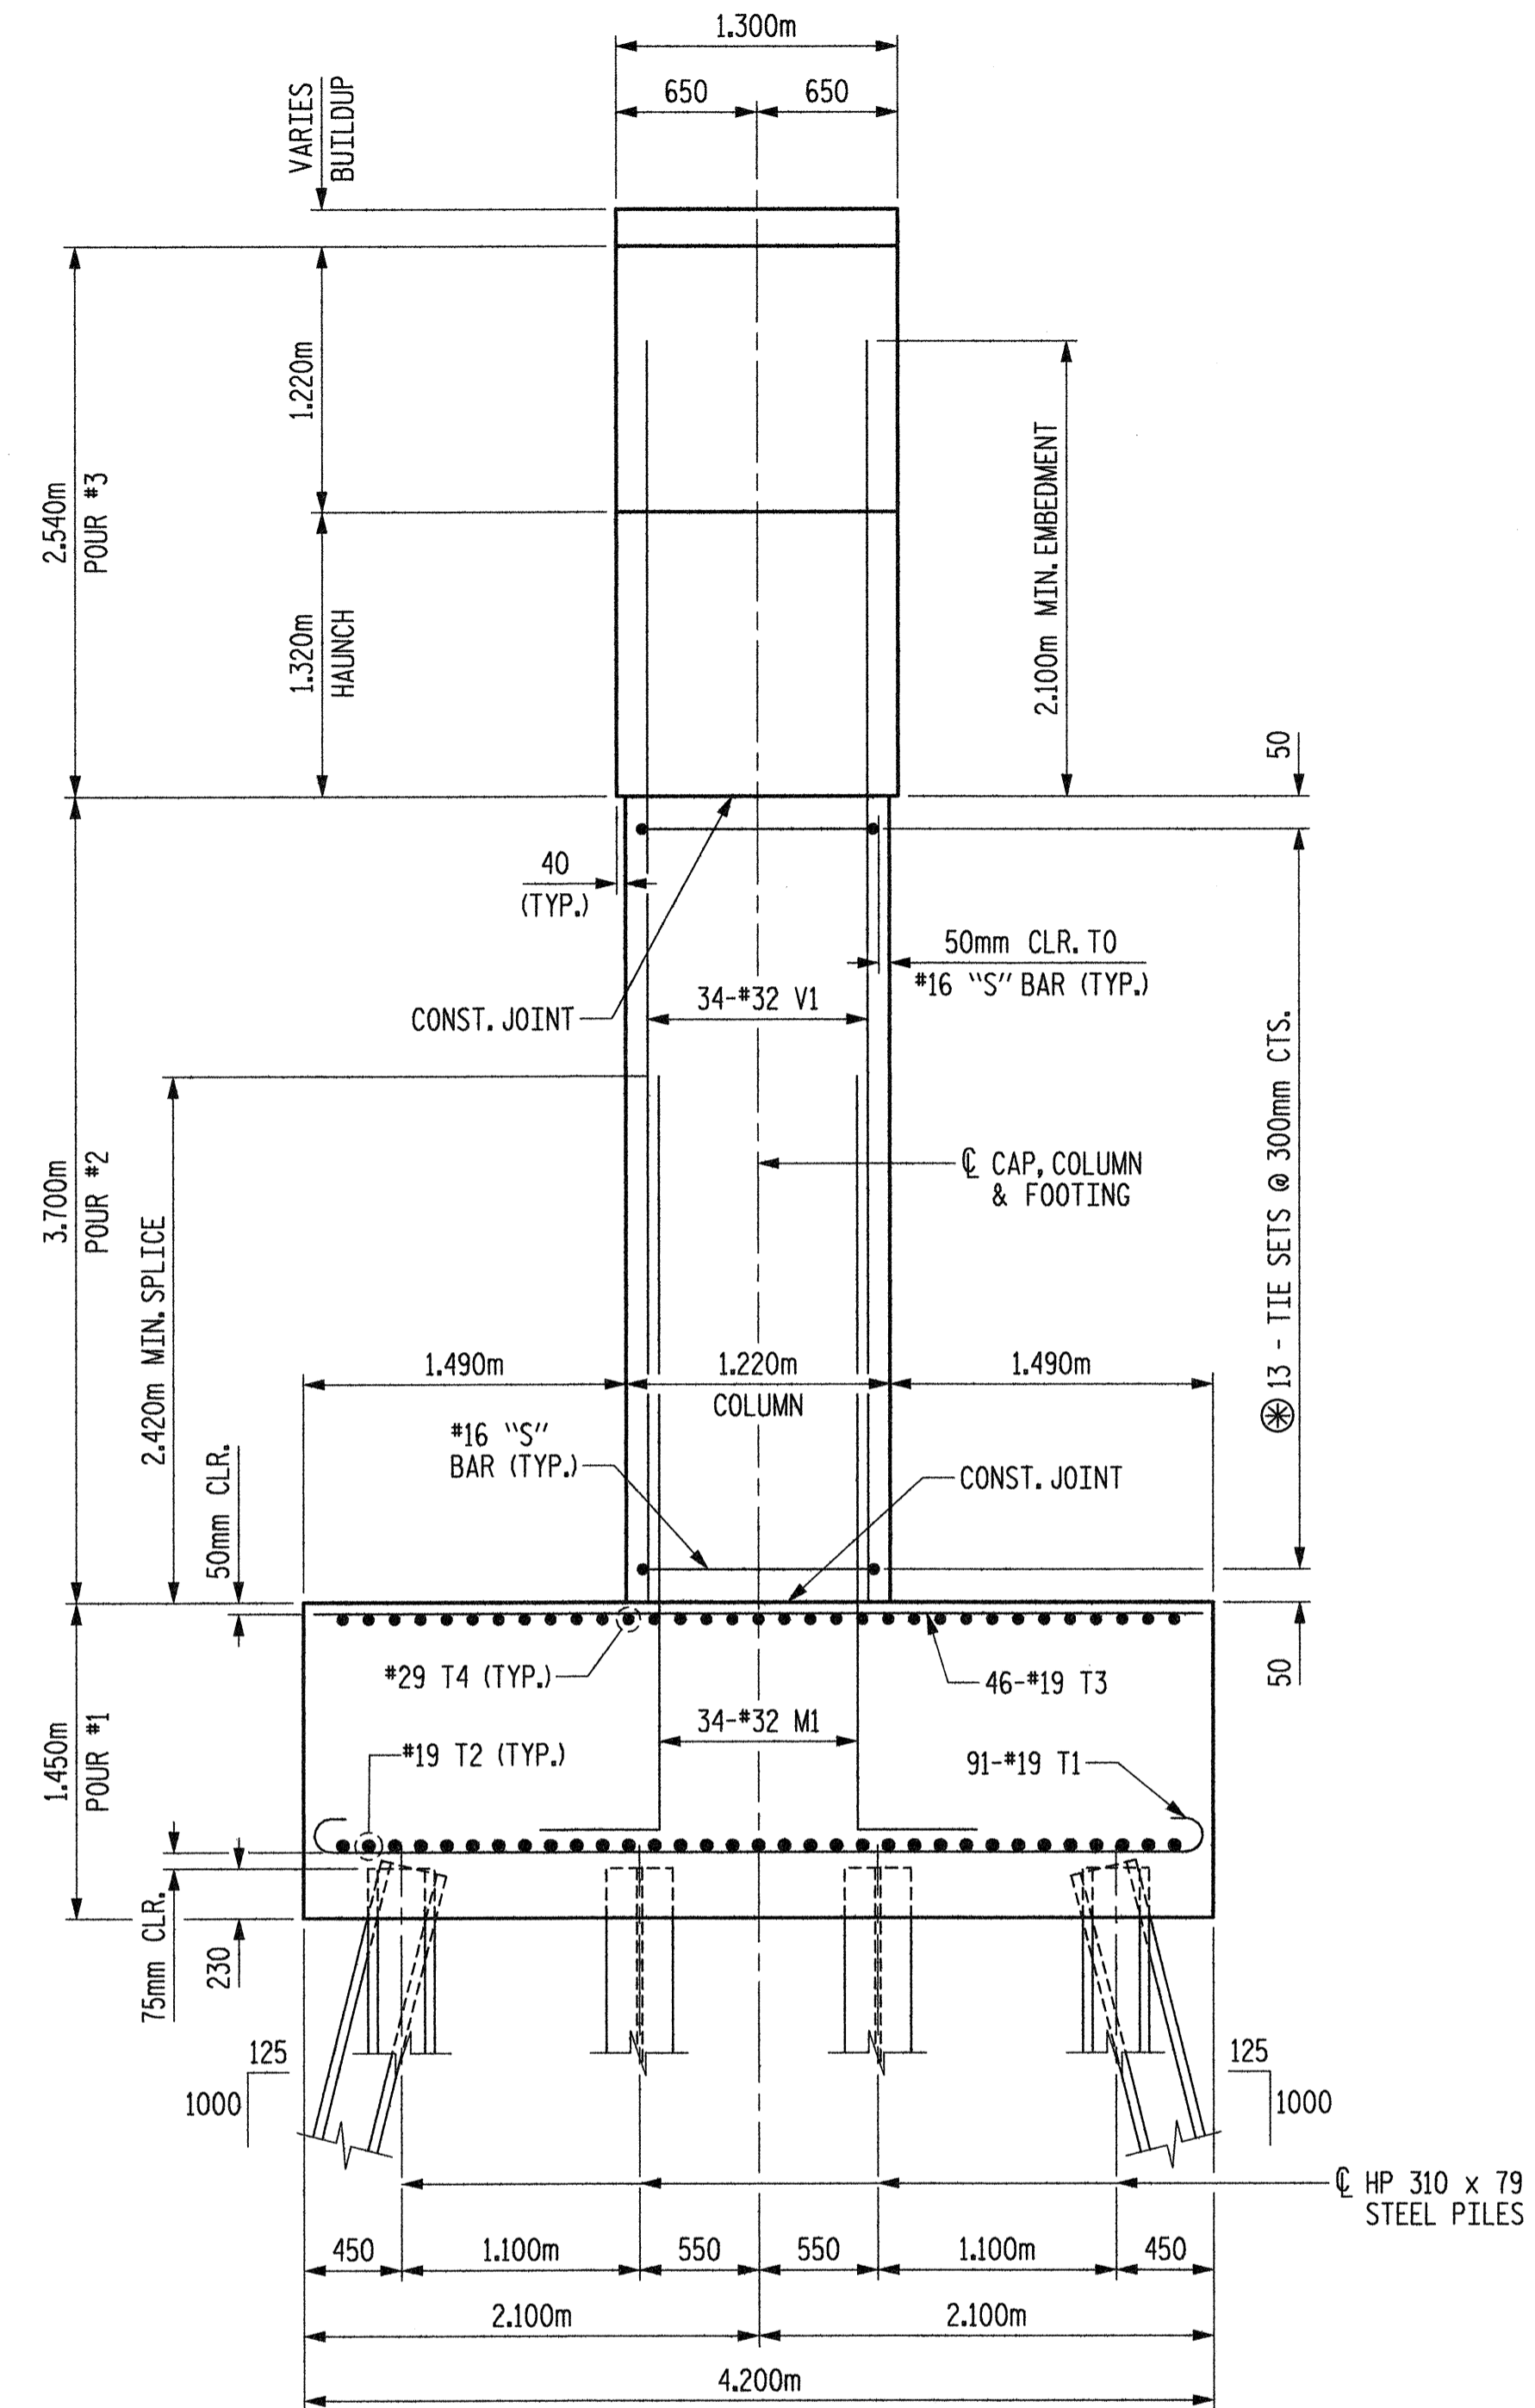


END ELEVATION

⊗ 1 TIE SET = 2-#16 S41 & 3-#16 S42

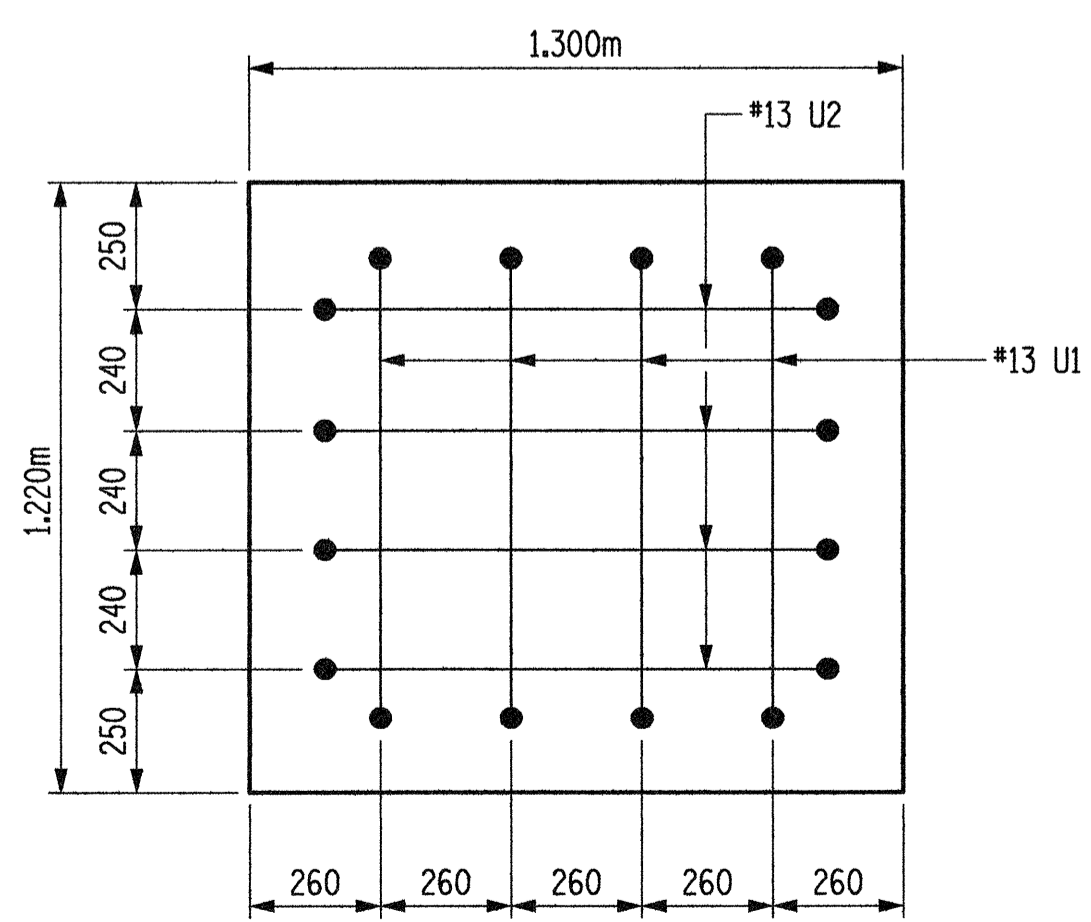

VIEW C-C

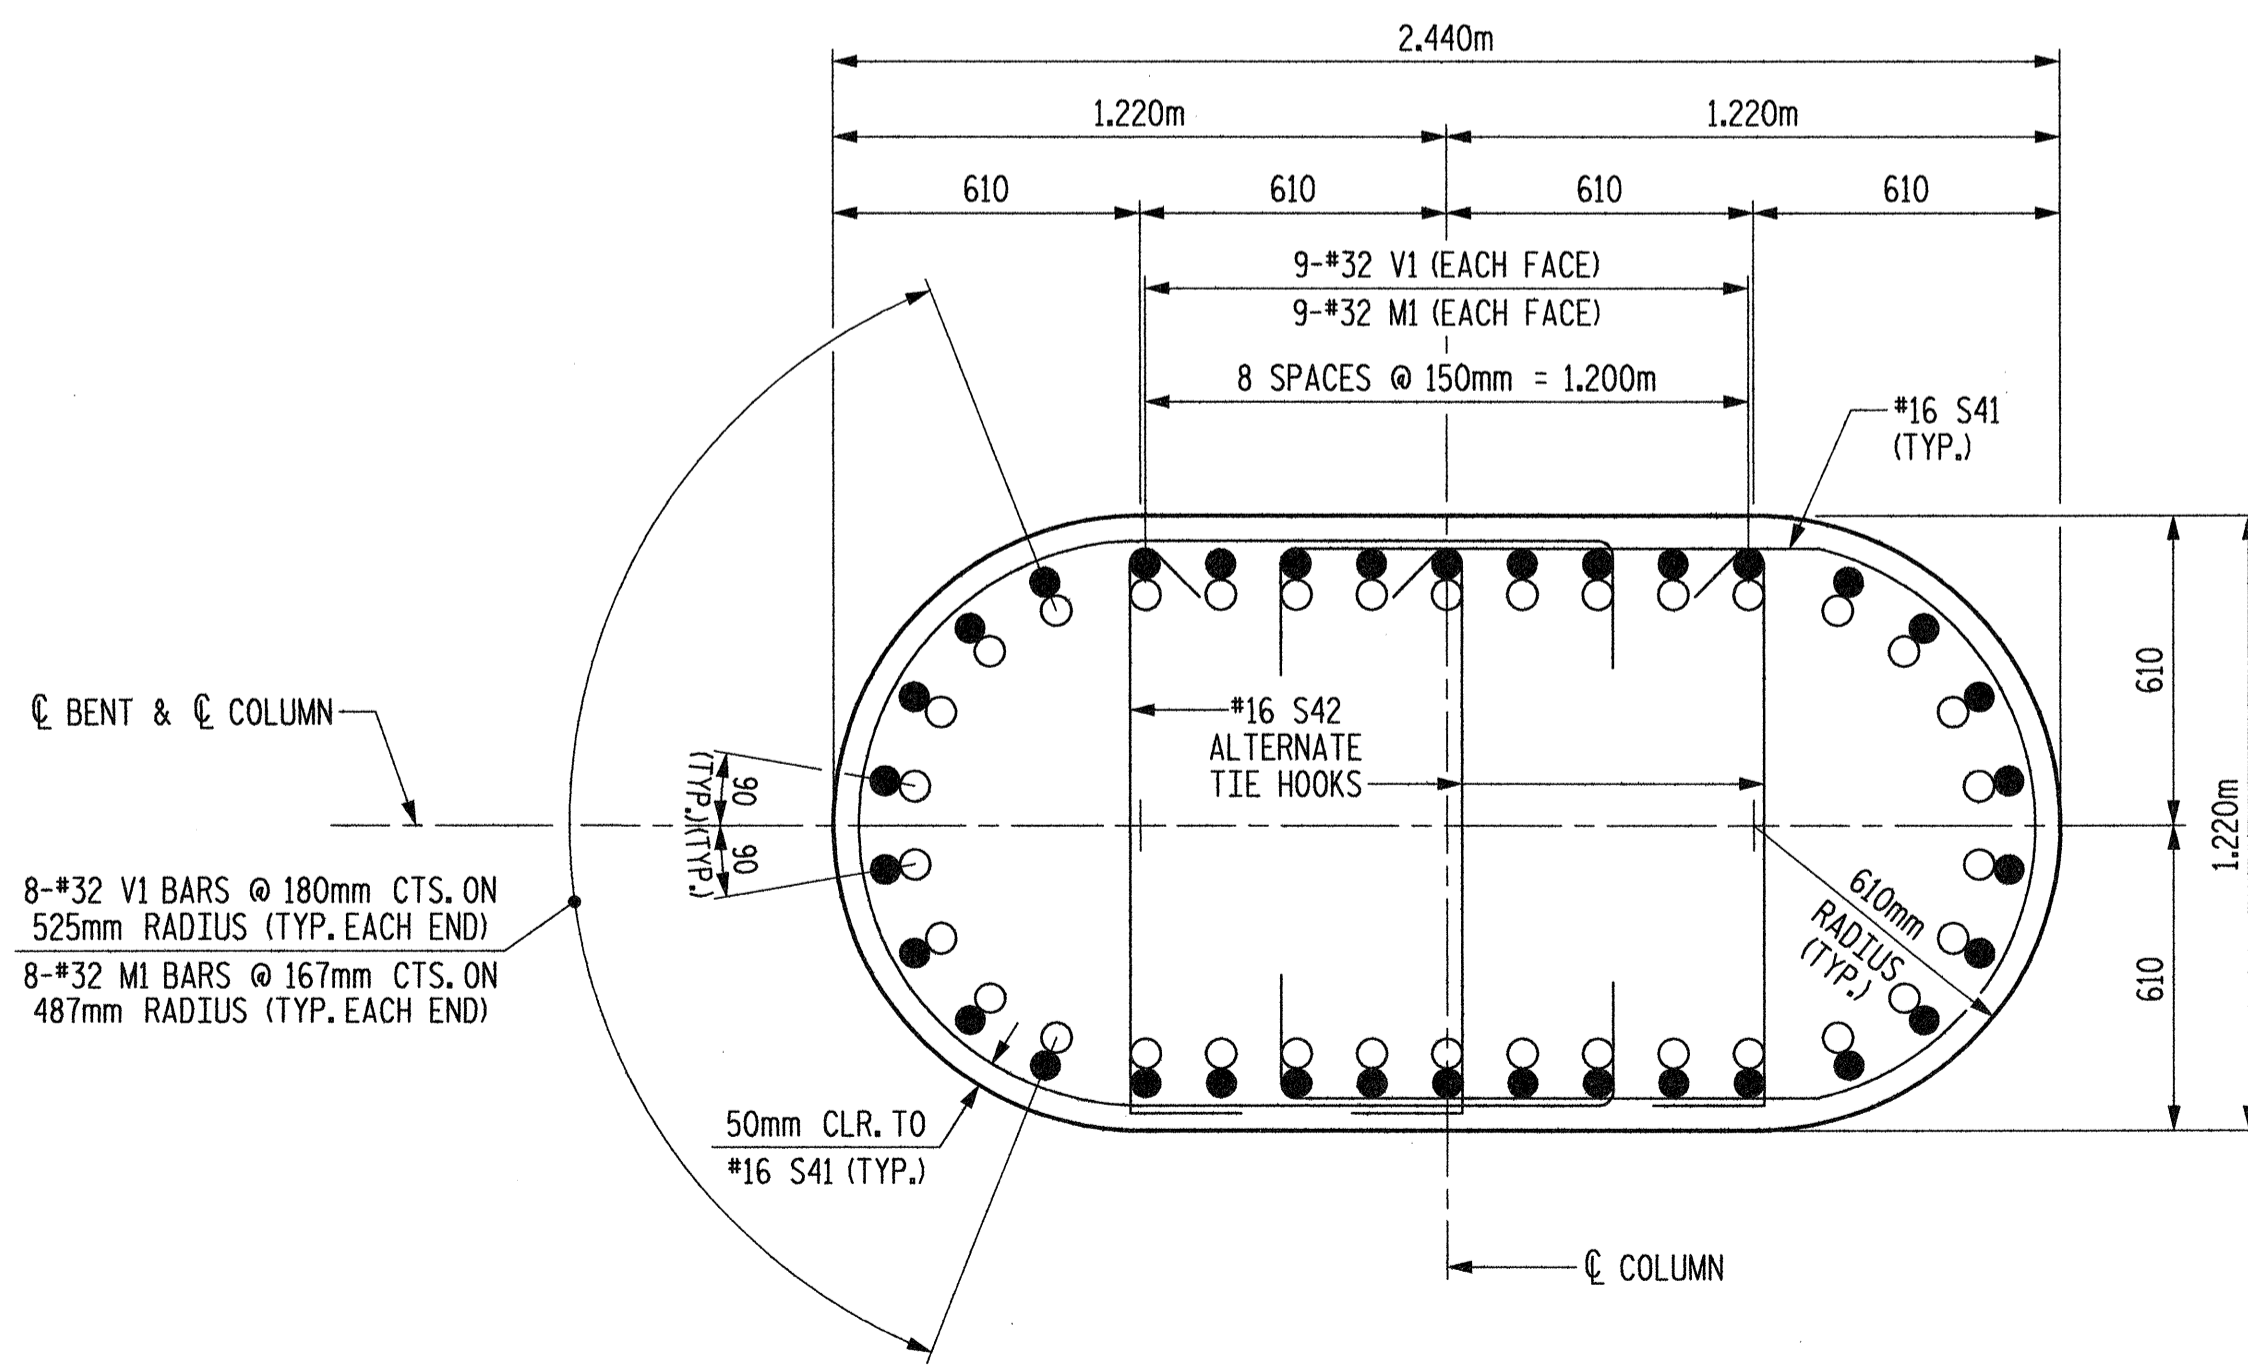

SECTION D-D



○ #32 M1
● #32 V1

PROJECT NO. R-2552AA
WAKE-JOHNSTON COUNTY
STATION: 28+31.359 -I1Y1-

SHEET 2 OF 3

STATE OF NORTH CAROLINA
DEPARTMENT OF TRANSPORTATION
RALEIGH

SUBSTRUCTURE
BENT #1

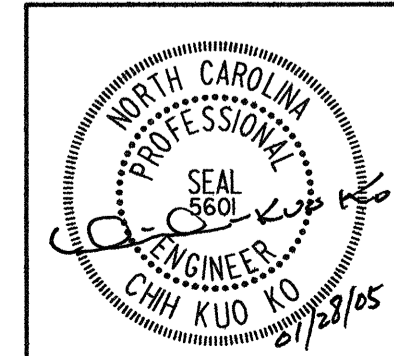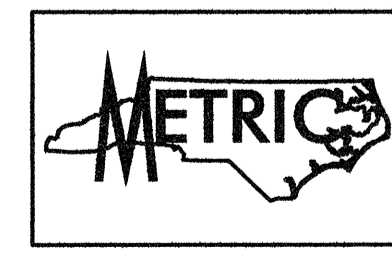

Plans prepared by:
KO & ASSOCIATES, P.C.
Consulting Engineers
1011 SCHAUH DR., SUITE #202
RALEIGH, N.C. 27606
For Division of Highways

DWG. NO. 38

REVISIONS					
NO.	BY:	DATE:	NO.	BY:	DATE:
1			3		
2			4		

SHEET NO.
S-121
TOTAL SHEETS
429

PLT: 01/27/2005 09:30:13 PM Ko & Associates, P.C.
FILE NAME: r:\2552aa.ad.bbb.dwg

DRAWN BY: B.E. LANNING DATE: JAN. 2005
CHECKED BY: J.C. KO / A.K. ORR DATE: JAN. 2005