



10/26/08

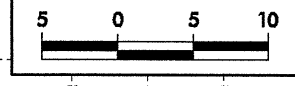

PROJECT REFERENCE NO. R-2552AA	SHEET NO. 82
-----------------------------------	-----------------

SEE SHEET 82A FOR SOIL TEST RESULTS

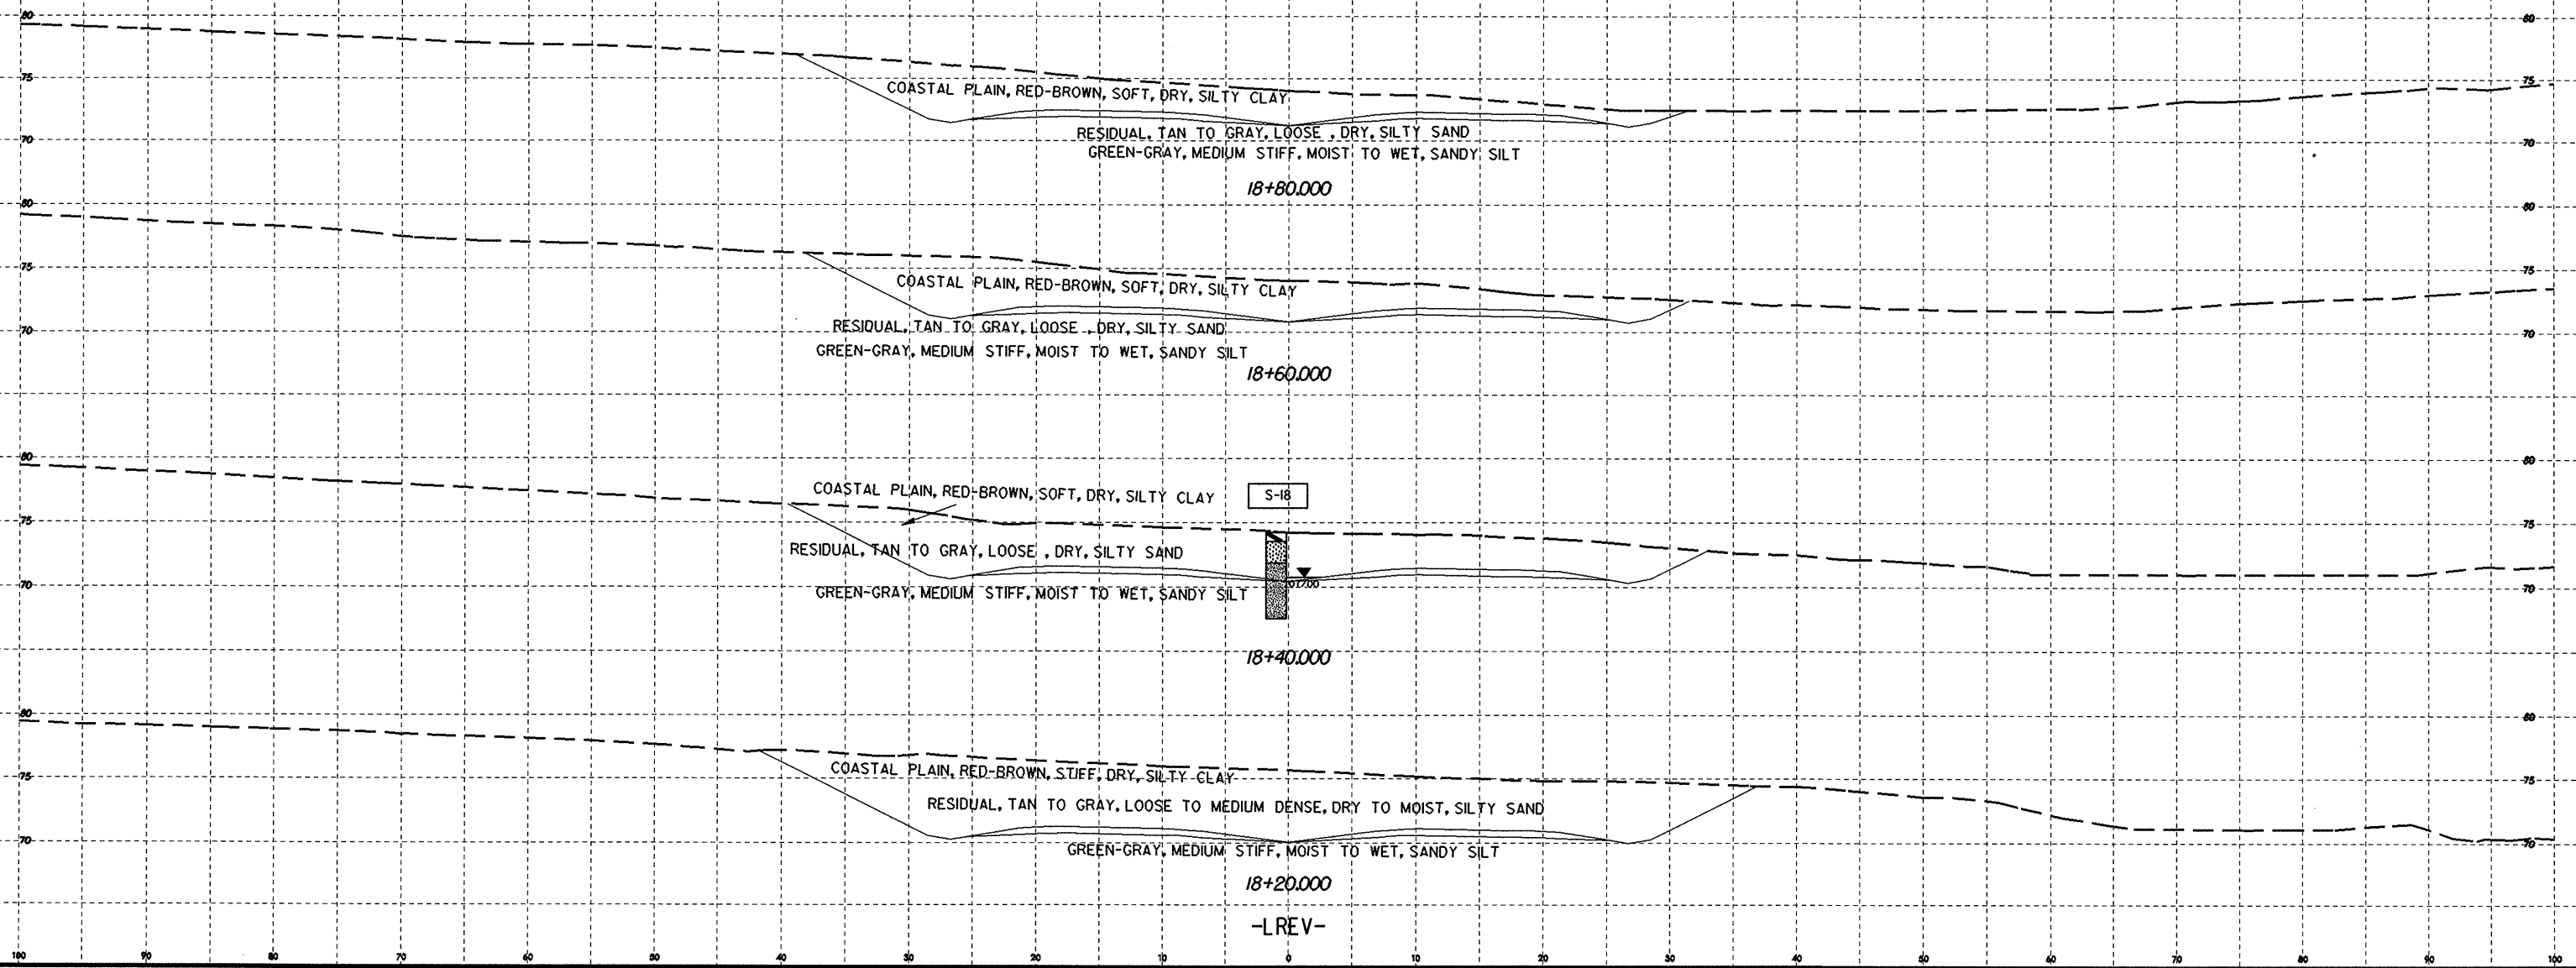

DATE PLOTTED: 10/26/08