



PROJECT REFERENCE NO. R-2552AA	SHEET NO. 27
ROADWAY DESIGN ENGINEER	HYDRAULICS ENGINEER
CONST. REV. _____	
R/W REV. _____	




-LREV-

-L-

BEGIN GRADE -L-
STA 18+99.765 EL = 72.706

END GRADE -LREV-
STA 18+99.765 EL = 72.706

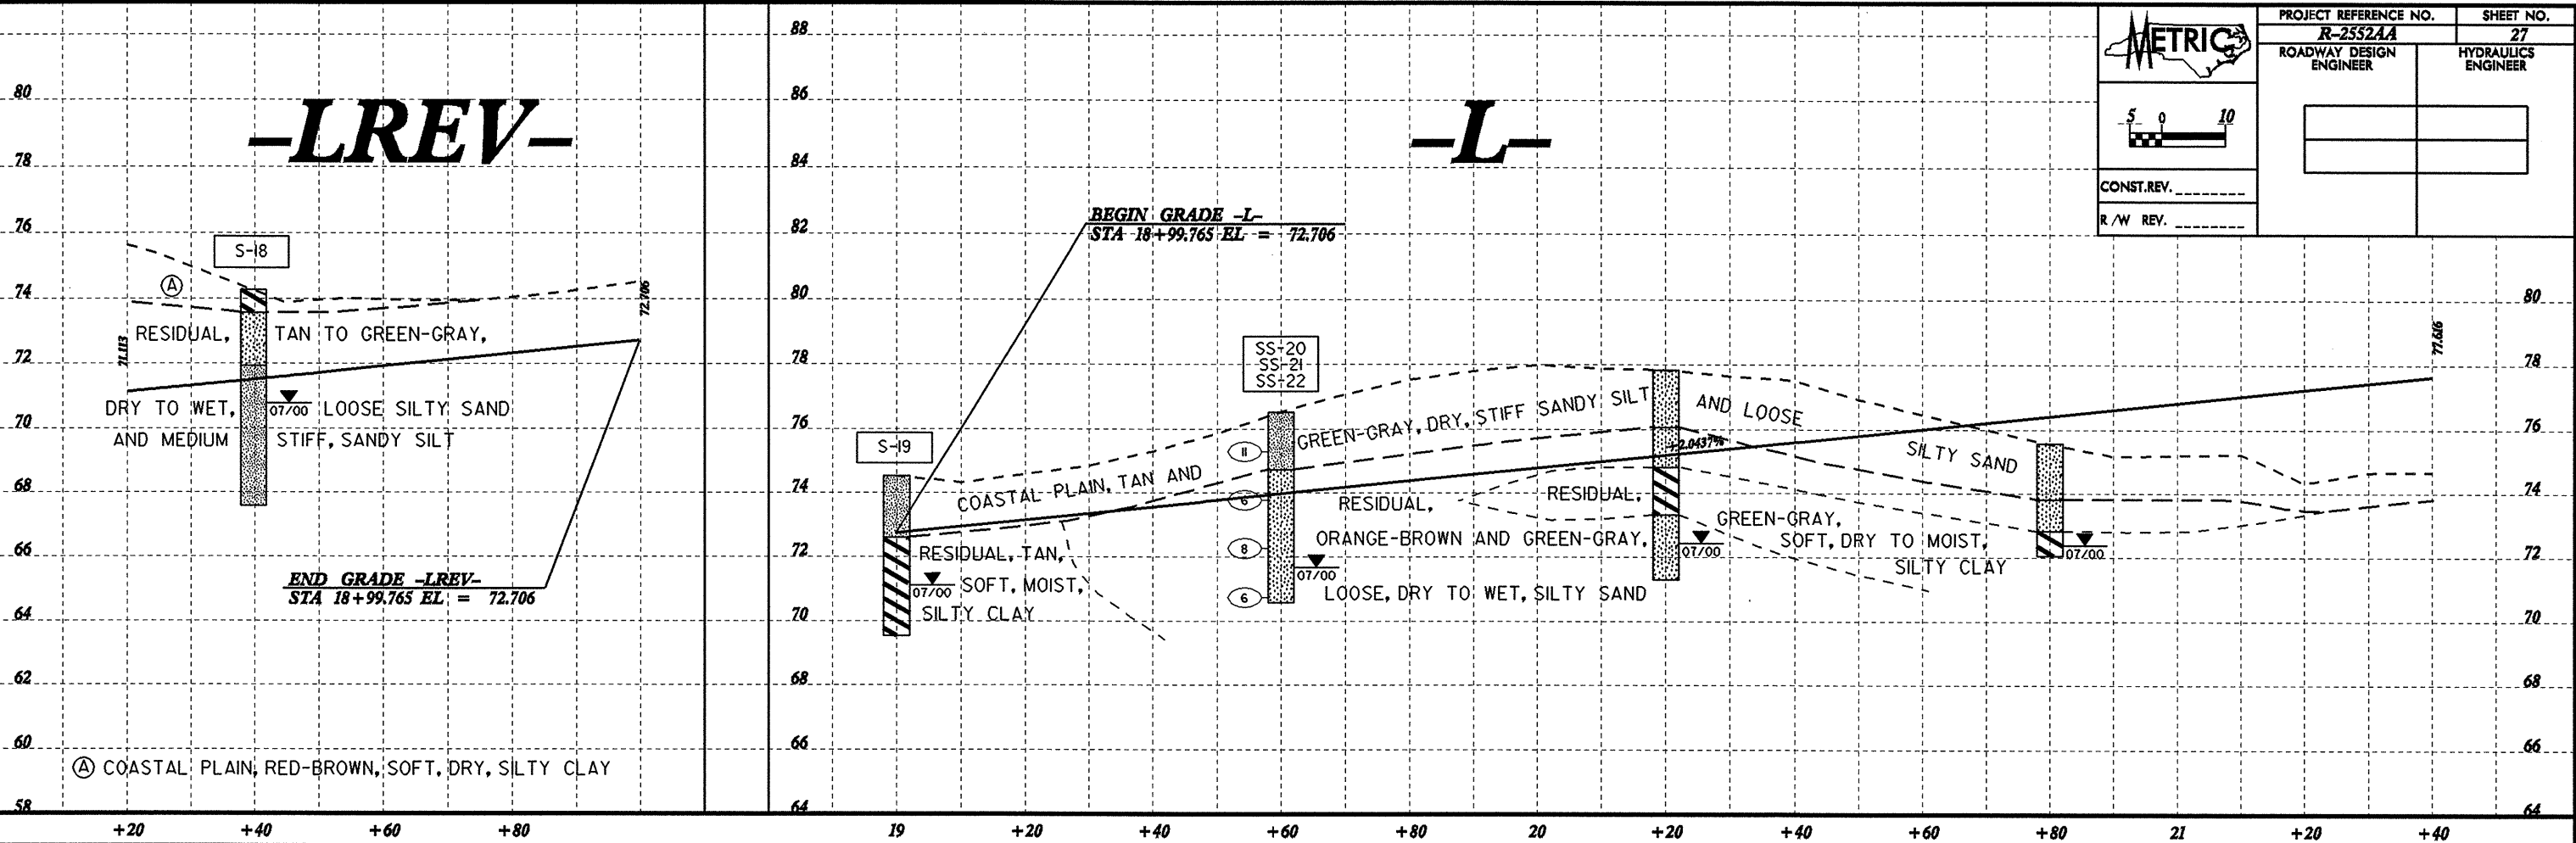

SEE SHEET 27A FOR SOIL TEST RESULTS

-L-

PI = 24+00.000
EL = 82.930 m
VC = 500 m
K = 172

