


PROJECT REFERENCE NO.	SHEET NO.
R-2552AA	16
R/W SHEET NO.	13
ROADWAY DESIGN ENGINEER	HYDRAULICS ENGINEER
<b>PRELIMINARY PLANS</b> DO NOT USE FOR CONSTRUCTION	
<b>INCOMPLETE PLANS</b> DO NOT USE FOR R/W ACQUISITION	
CONST. REV.	
R/W REV.	

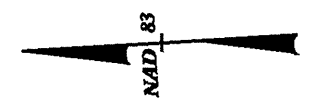


B. T. HENDERSON II, ET AL  
 DB 737 PG 235  
 DB 2094 PG 611  
 DB 2098 PG 208  
 PB 1972 PG 283

140-42 ASSOCIATES  
 DB 1083 PG 728

B. T. HENDERSON II, ET AL  
 DB 737 PG 235  
 DB 2094 PG 611  
 DB 2098 PG 208  
 PB 1972 PG 283

MATCHLINE TO SHEET 15 STA 42+40.000 -1111-

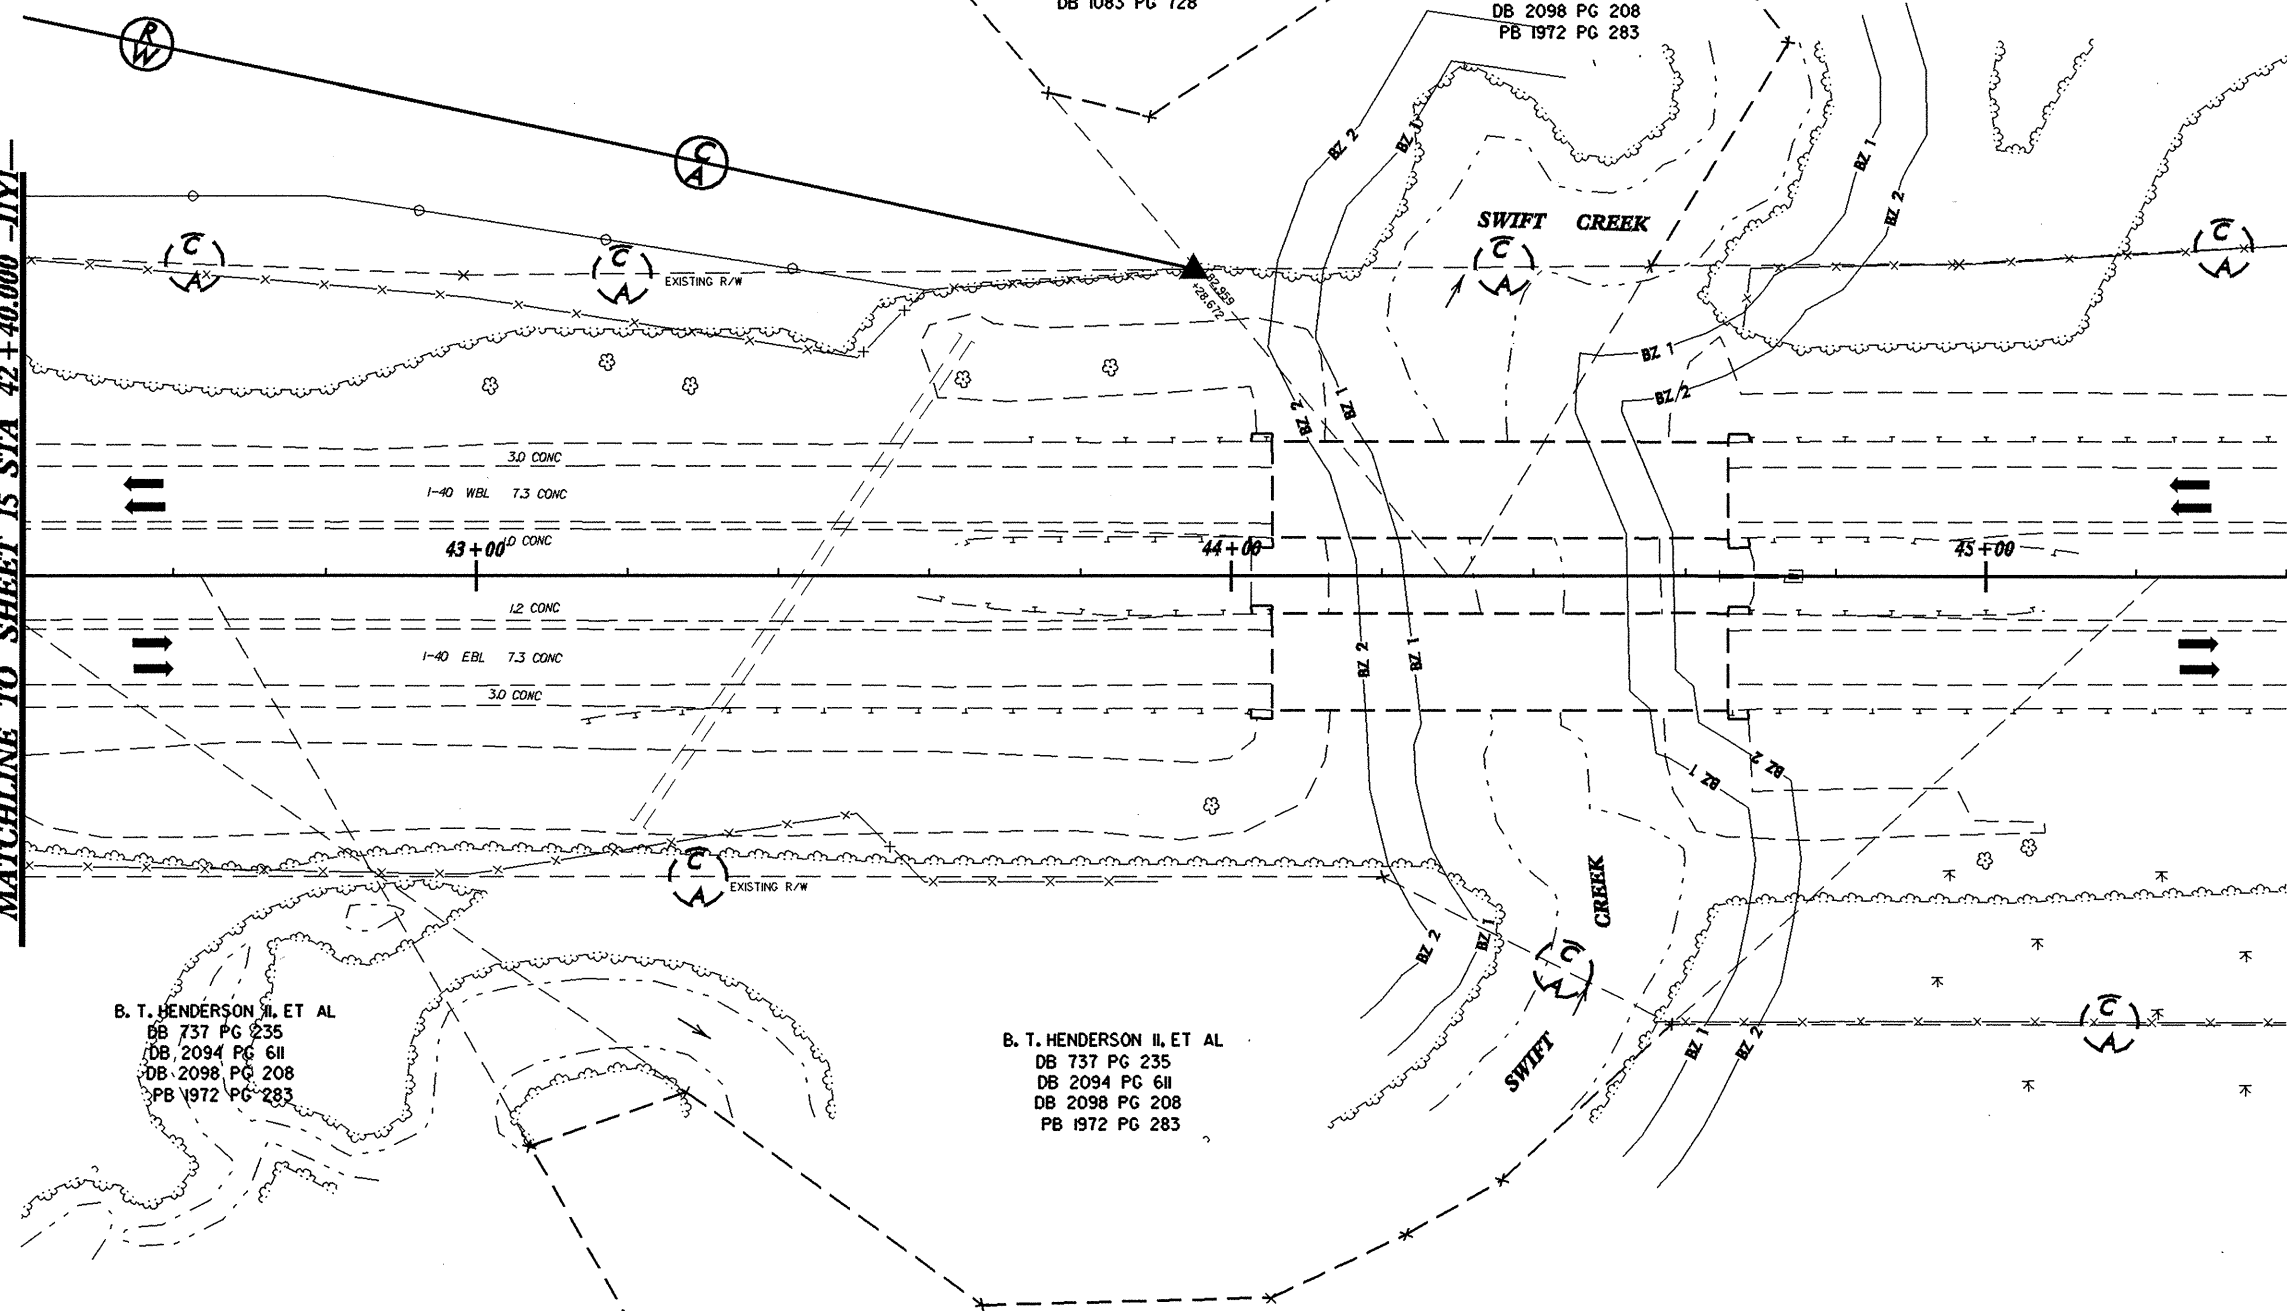

B. T. HENDERSON II, ET AL  
 DB 737 PG 235  
 DB 2094 PG 611  
 DB 2098 PG 208  
 PB 1972 PG 283

B. T. HENDERSON II, ET AL  
 DB 737 PG 235  
 DB 2094 PG 611  
 DB 2098 PG 208  
 PB 1972 PG 283

SON-LAN DEVELOPMENT CO. INC.  
 DB 1542 PG 327  
 PB 48 PG 249

\*\*\*\*\*SYTIME\*\*\*\*\*  
 \*\*\*\*\*DATE\*\*\*\*\*  
 \*\*\*\*\*TIME\*\*\*\*\*