
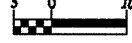
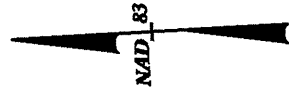


BEGIN STATE PROJECT R-2552AA -FLYLEREV- STA 35+14.173

	PROJECT REFERENCE NO.	SHEET NO.
	R-2552AA	5
	R/W SHEET NO.	5,6
	ROADWAY DESIGN ENGINEER	HYDRAULICS ENGINEER
PRELIMINARY PLANS DO NOT USE FOR CONSTRUCTION		
INCOMPLETE PLANS DO NOT USE FOR R/W ACQUISITION		
CONST. REV.		
R/W REV.		




EVA M. WALTERS
DB 1522 PG.306

THOMAS H. PENNY
DB 1493 PG 232

GEORGE J. PENNY, ET UX
DB 2168 PG.272

MATCHLINE TO SHEET 4 STA 13+60.000 -IYYI-

MATCHLINE TO SHEET 6 STA 17+20.000 -IYYI-

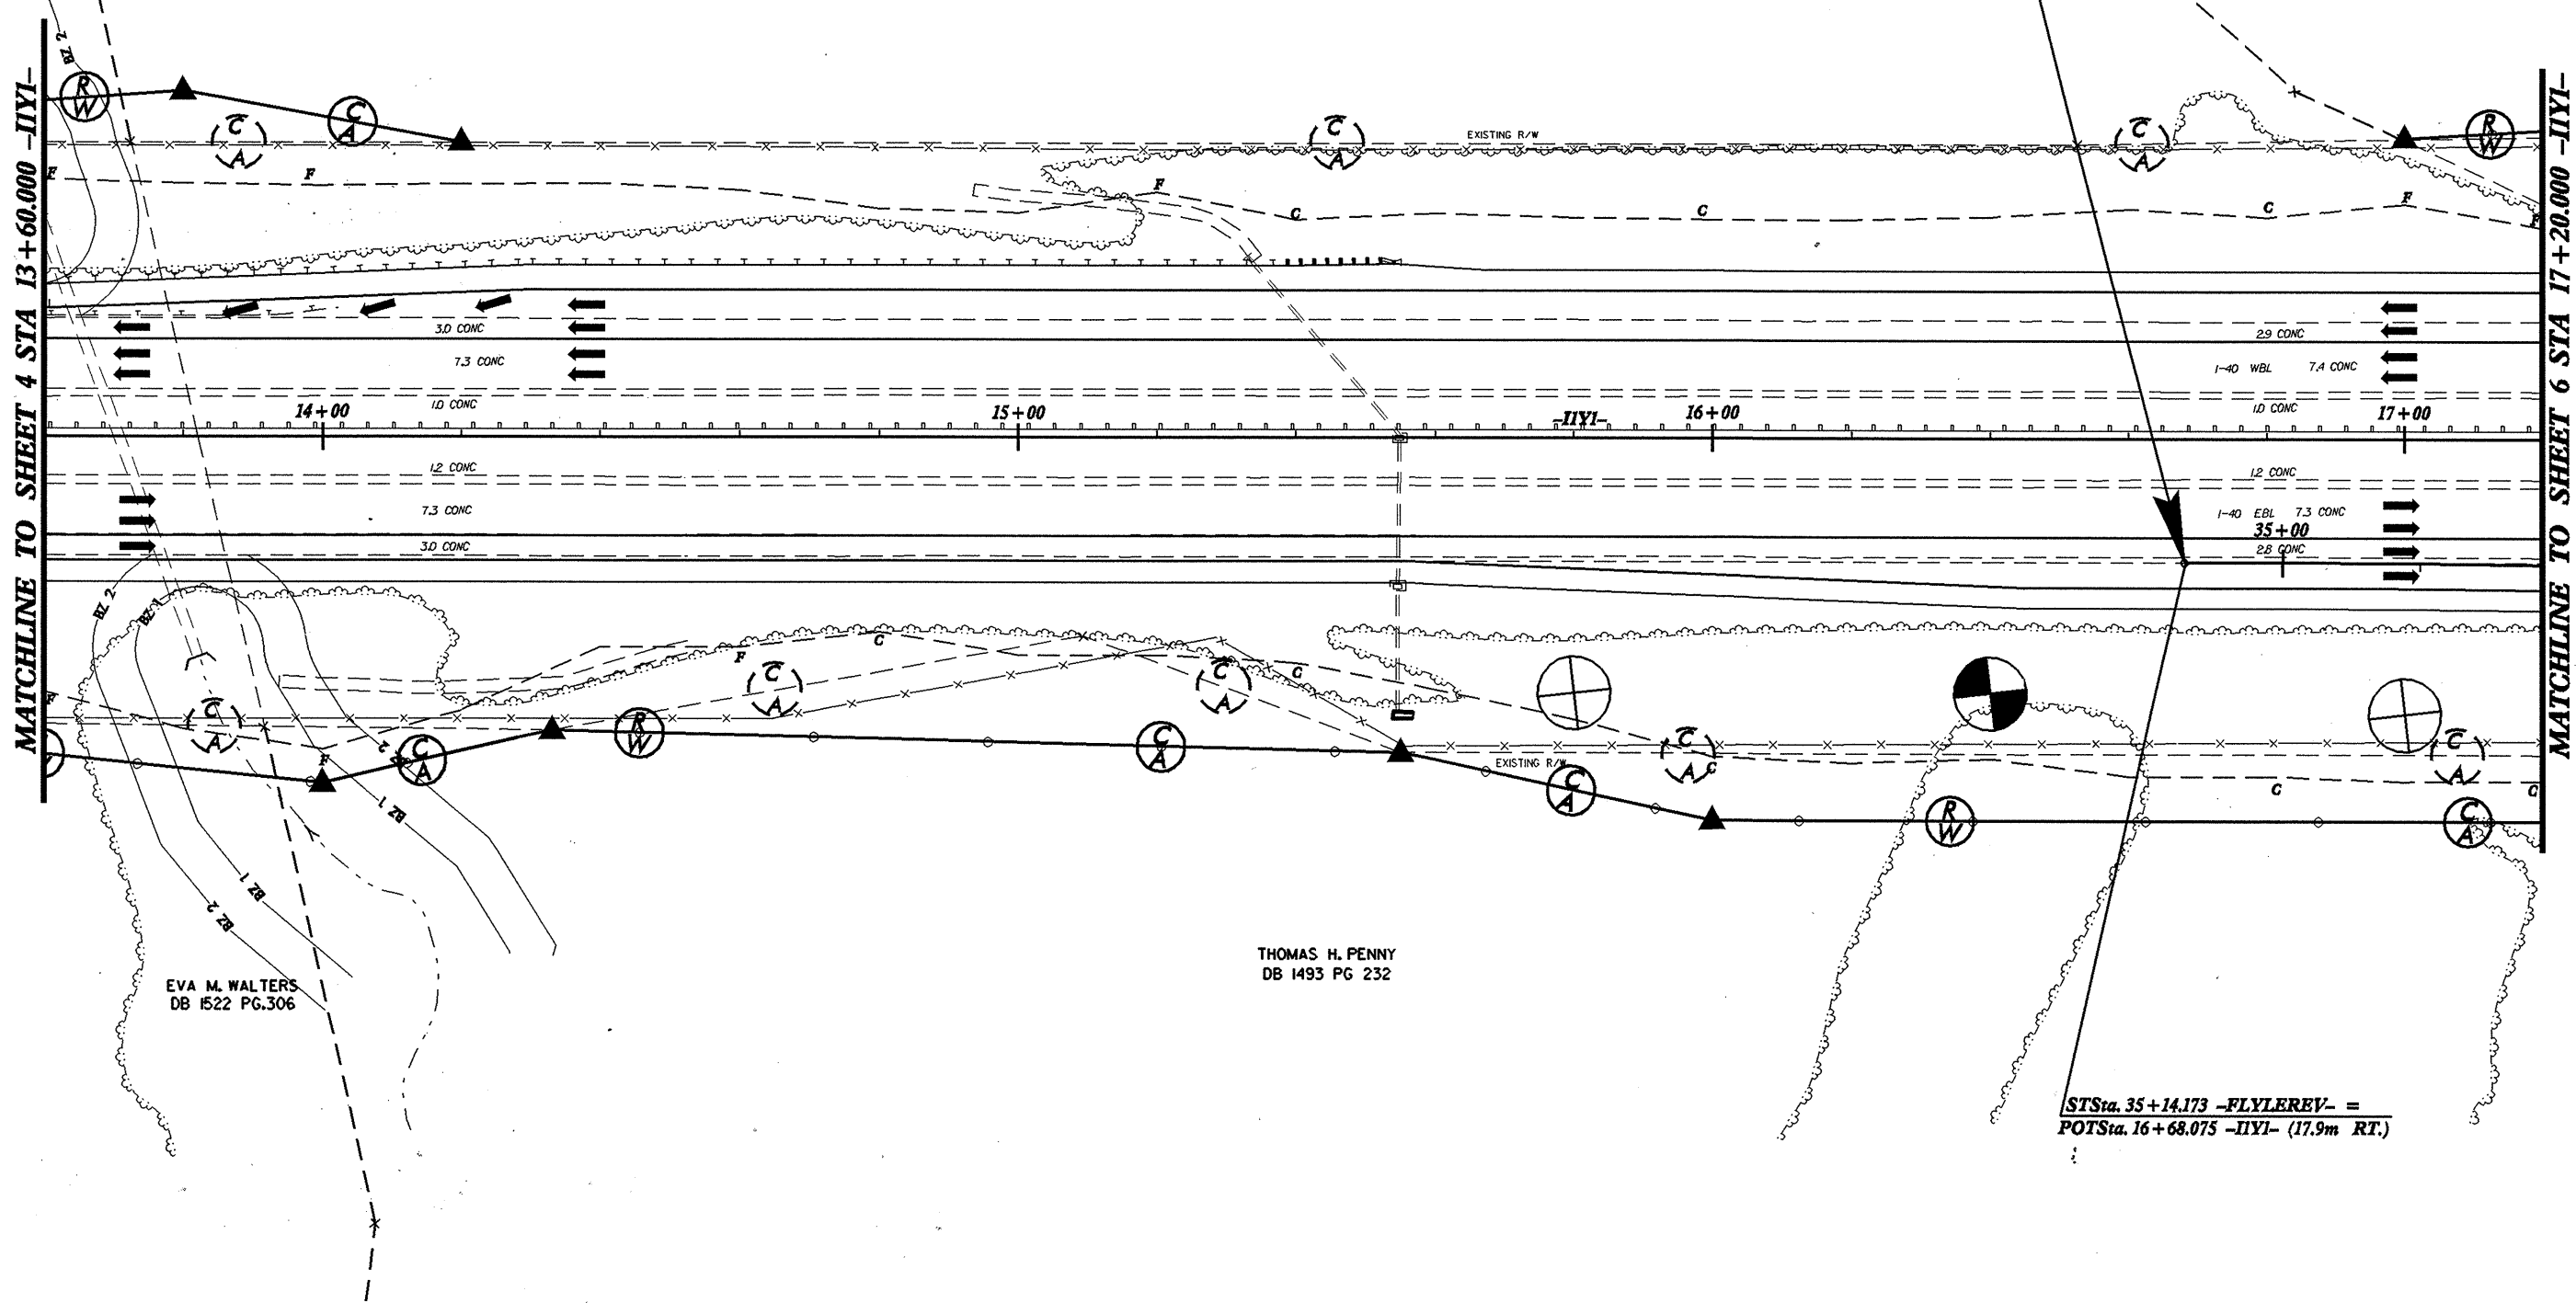

EVA M. WALTERS
DB 1522 PG.306

THOMAS H. PENNY
DB 1493 PG 232

STSta. 35+14.173 -FLYLEREV- =
POTSta. 16+68.075 -IYYI- (17.9m RT.)

SYSTEMS
TIME
DATE
BY
CHECKED
DATE