



12:48:00 12:58
REVISION 12/18/2011 10:23:27

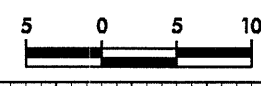

PROJECT REFERENCE NO. R-2552AA	SHEET NO. X-78
-----------------------------------	-------------------

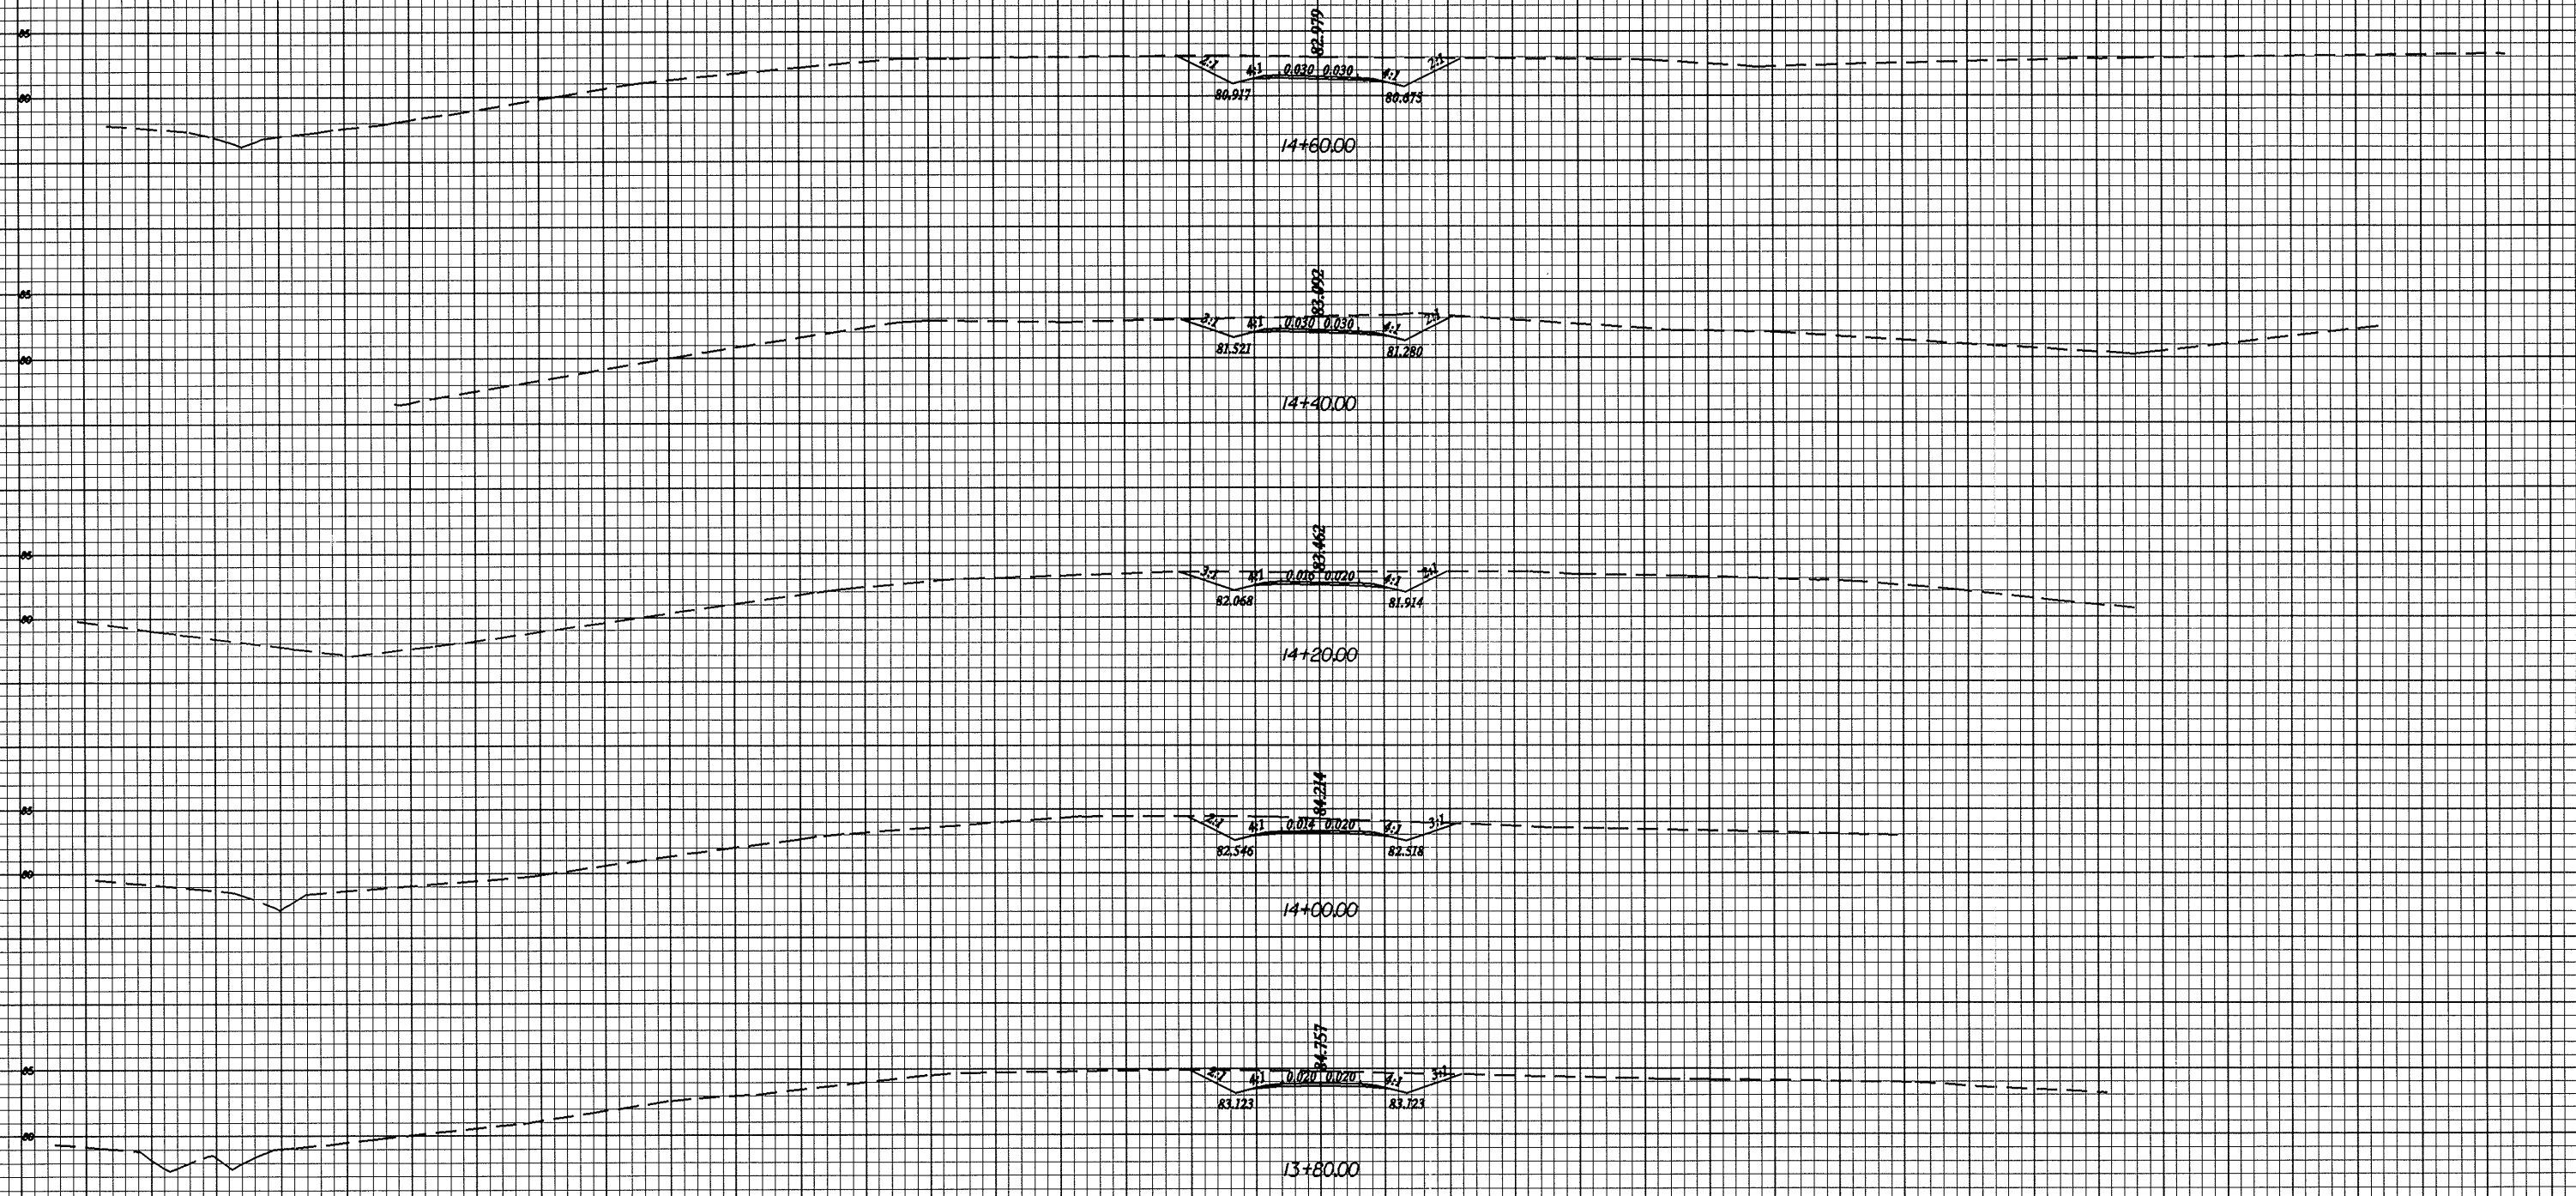

-YREV-