


0.75/25.25

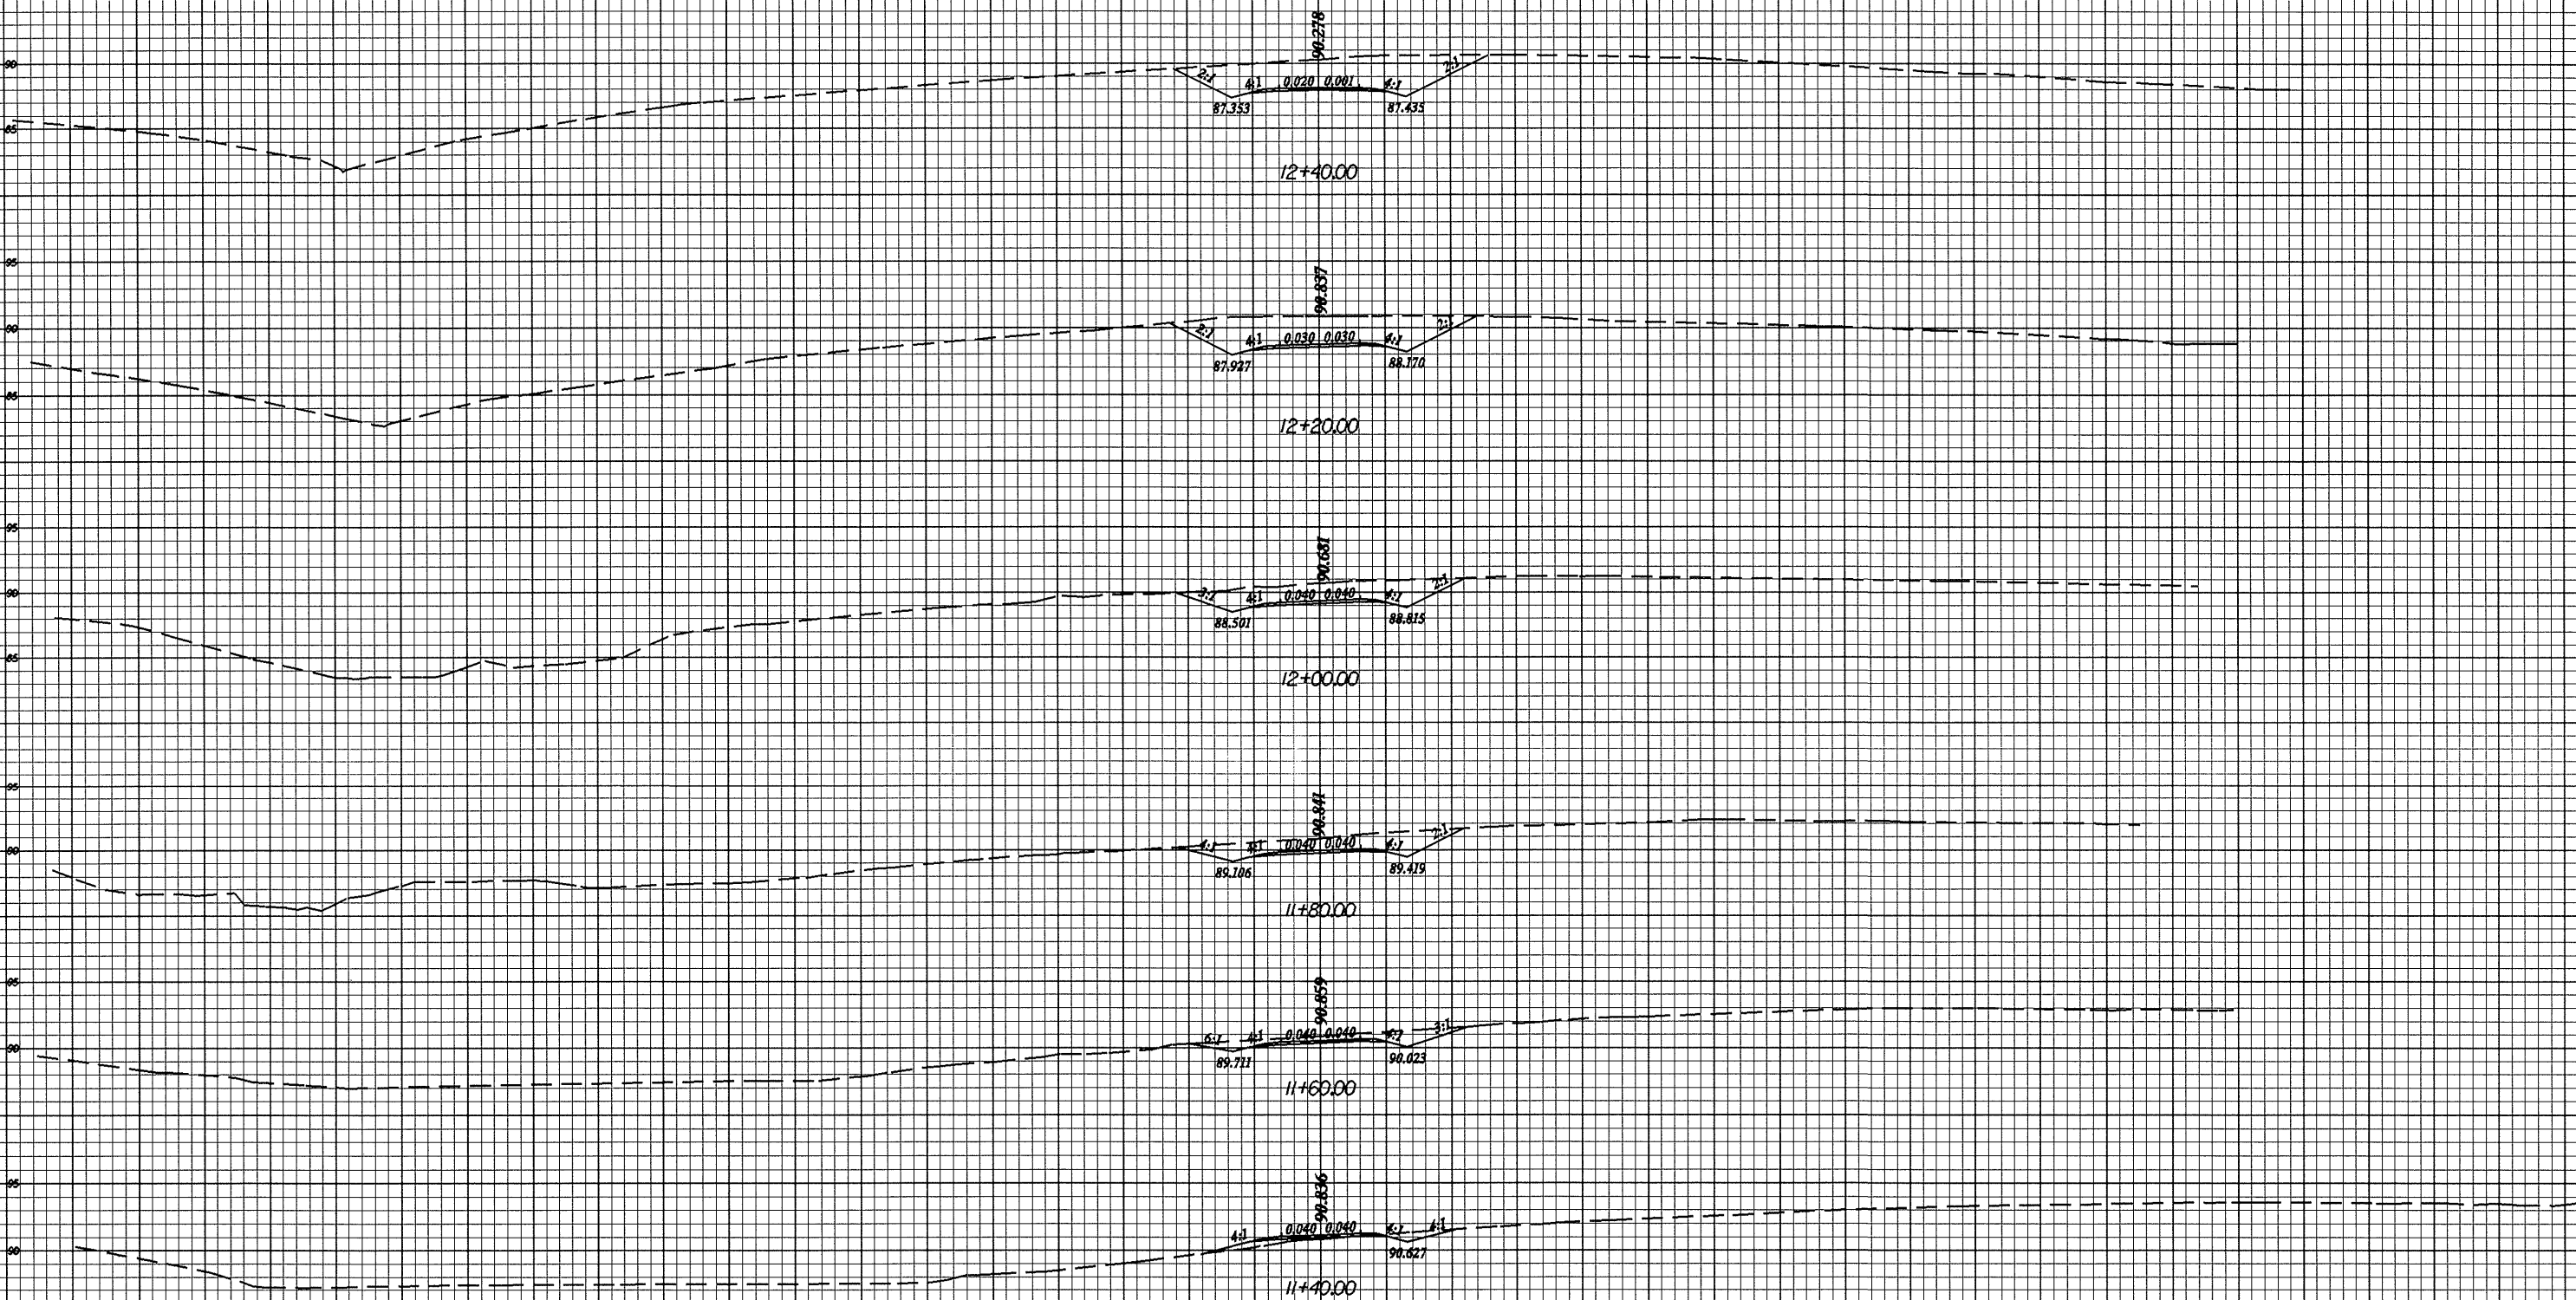

PROJECT REFERENCE NO.
R-2552AA

SHEET NO.
X-76



-YREV-

25/11/2005 14:18
F:\1142505\1418\1142505.dwg