




10/26/09

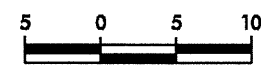

PROJECT REFERENCE NO.	SHEET NO.
R-2552AA	X-53

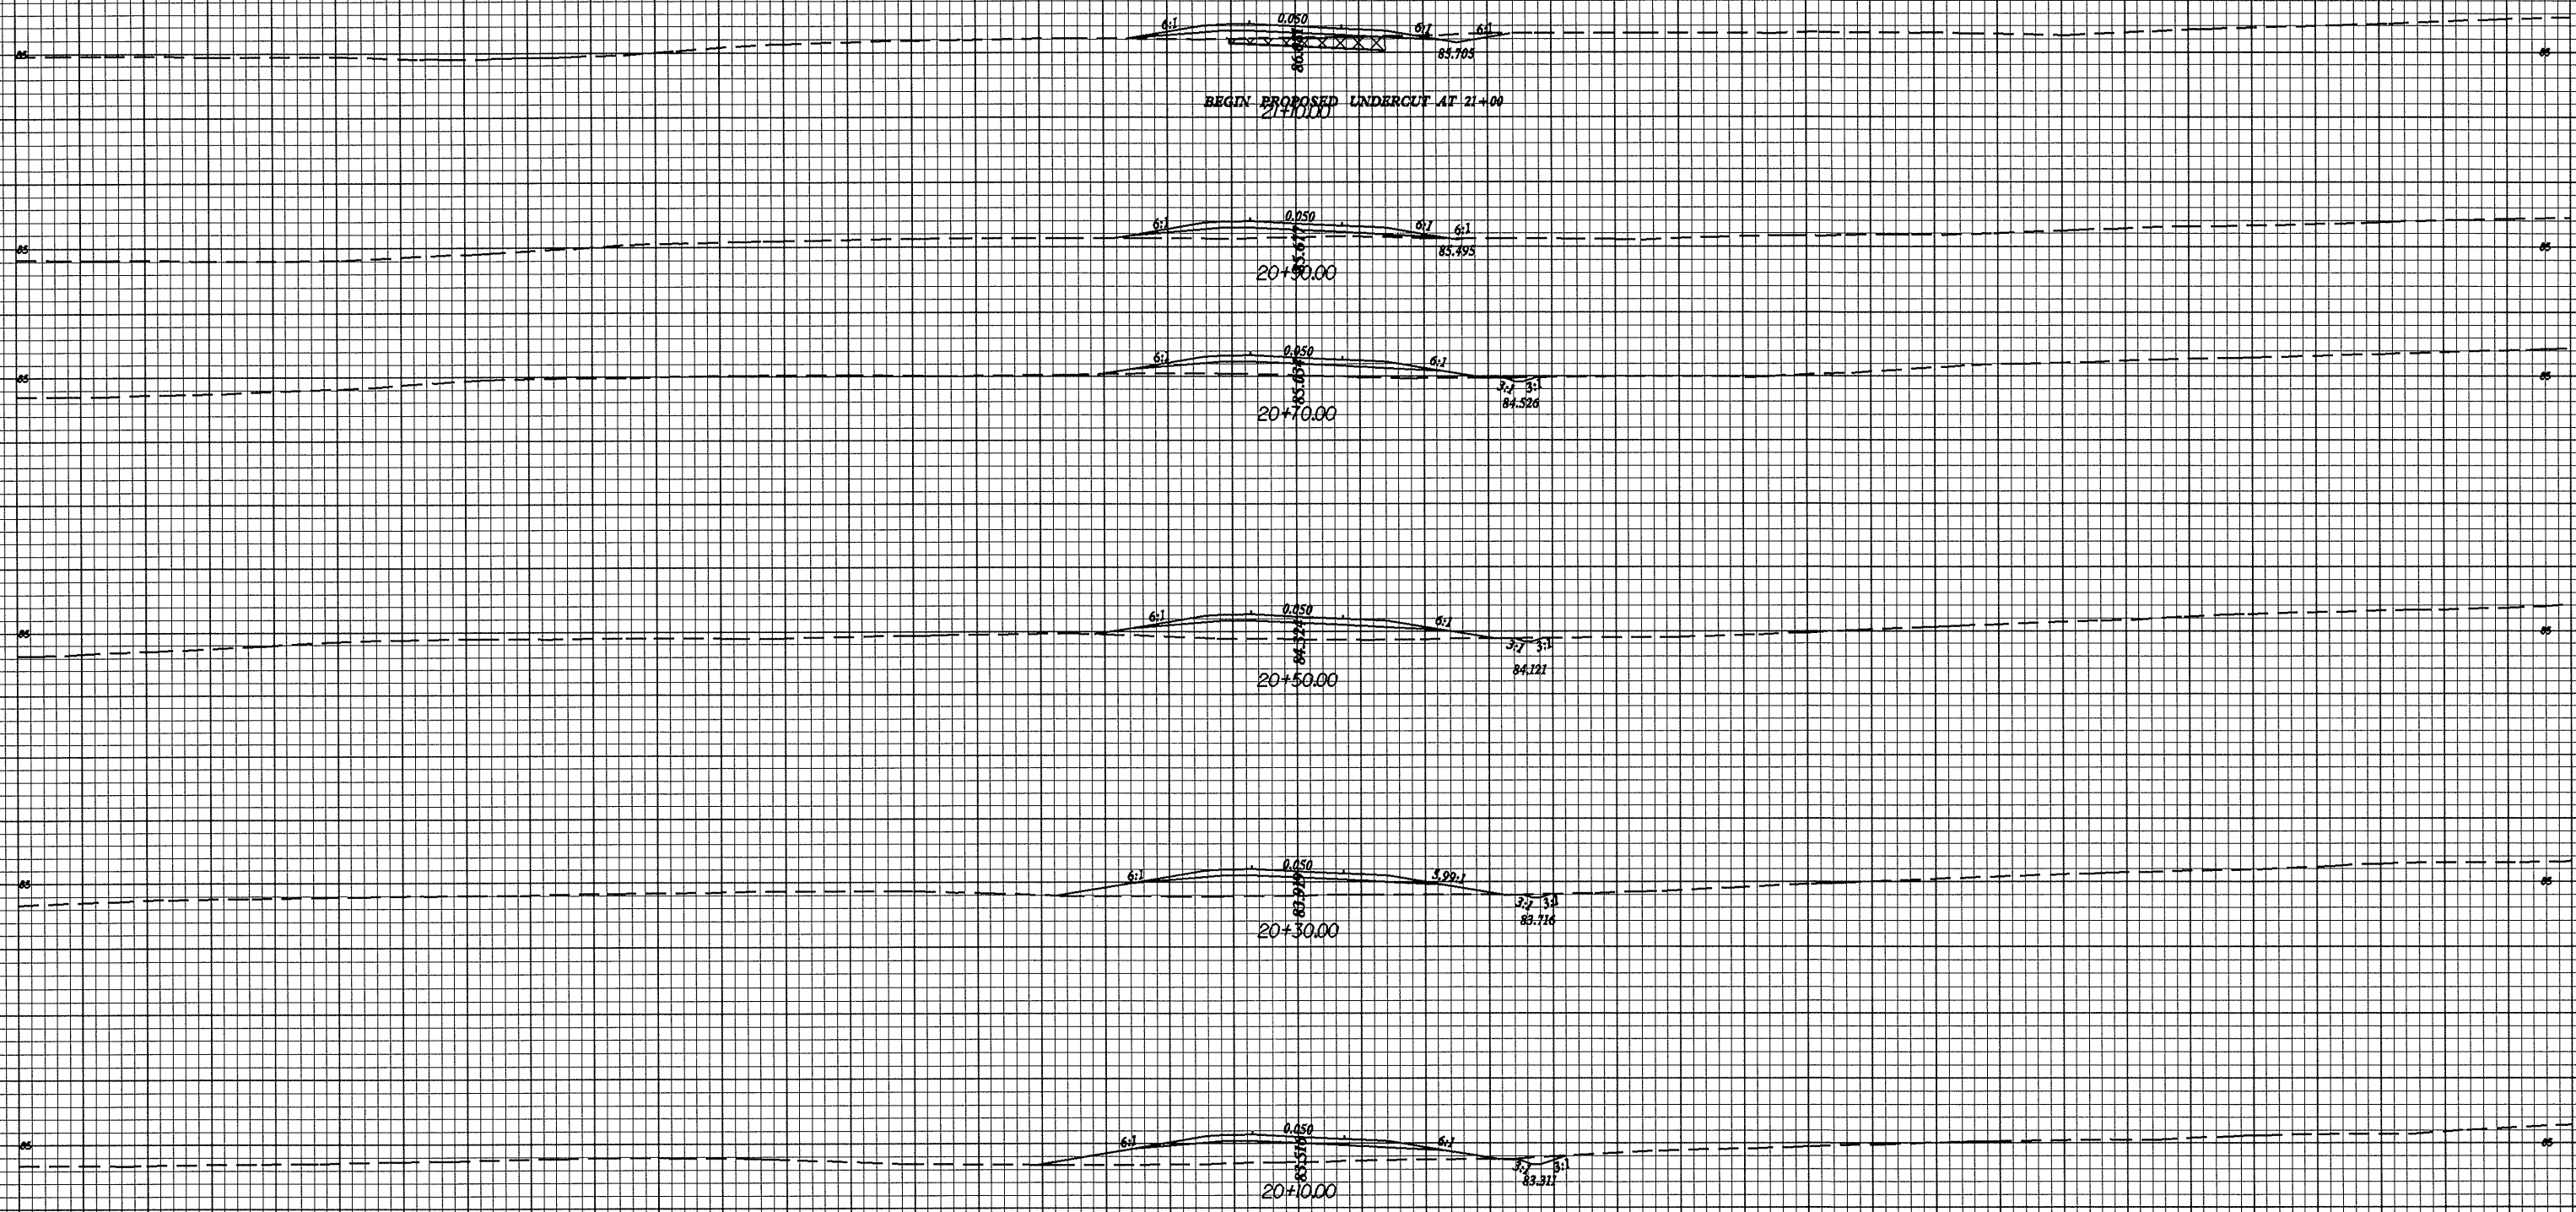

-FLYLWREV-

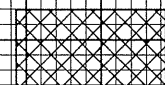

PROPOSED UNDERCUT

Z:\JULIE\2009\12\24\122410\122410.dwg