



10/26/98

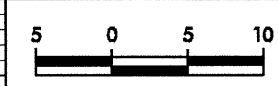

PROJECT REFERENCE NO. R-2552AA	SHEET NO. X-45
-----------------------------------	-------------------

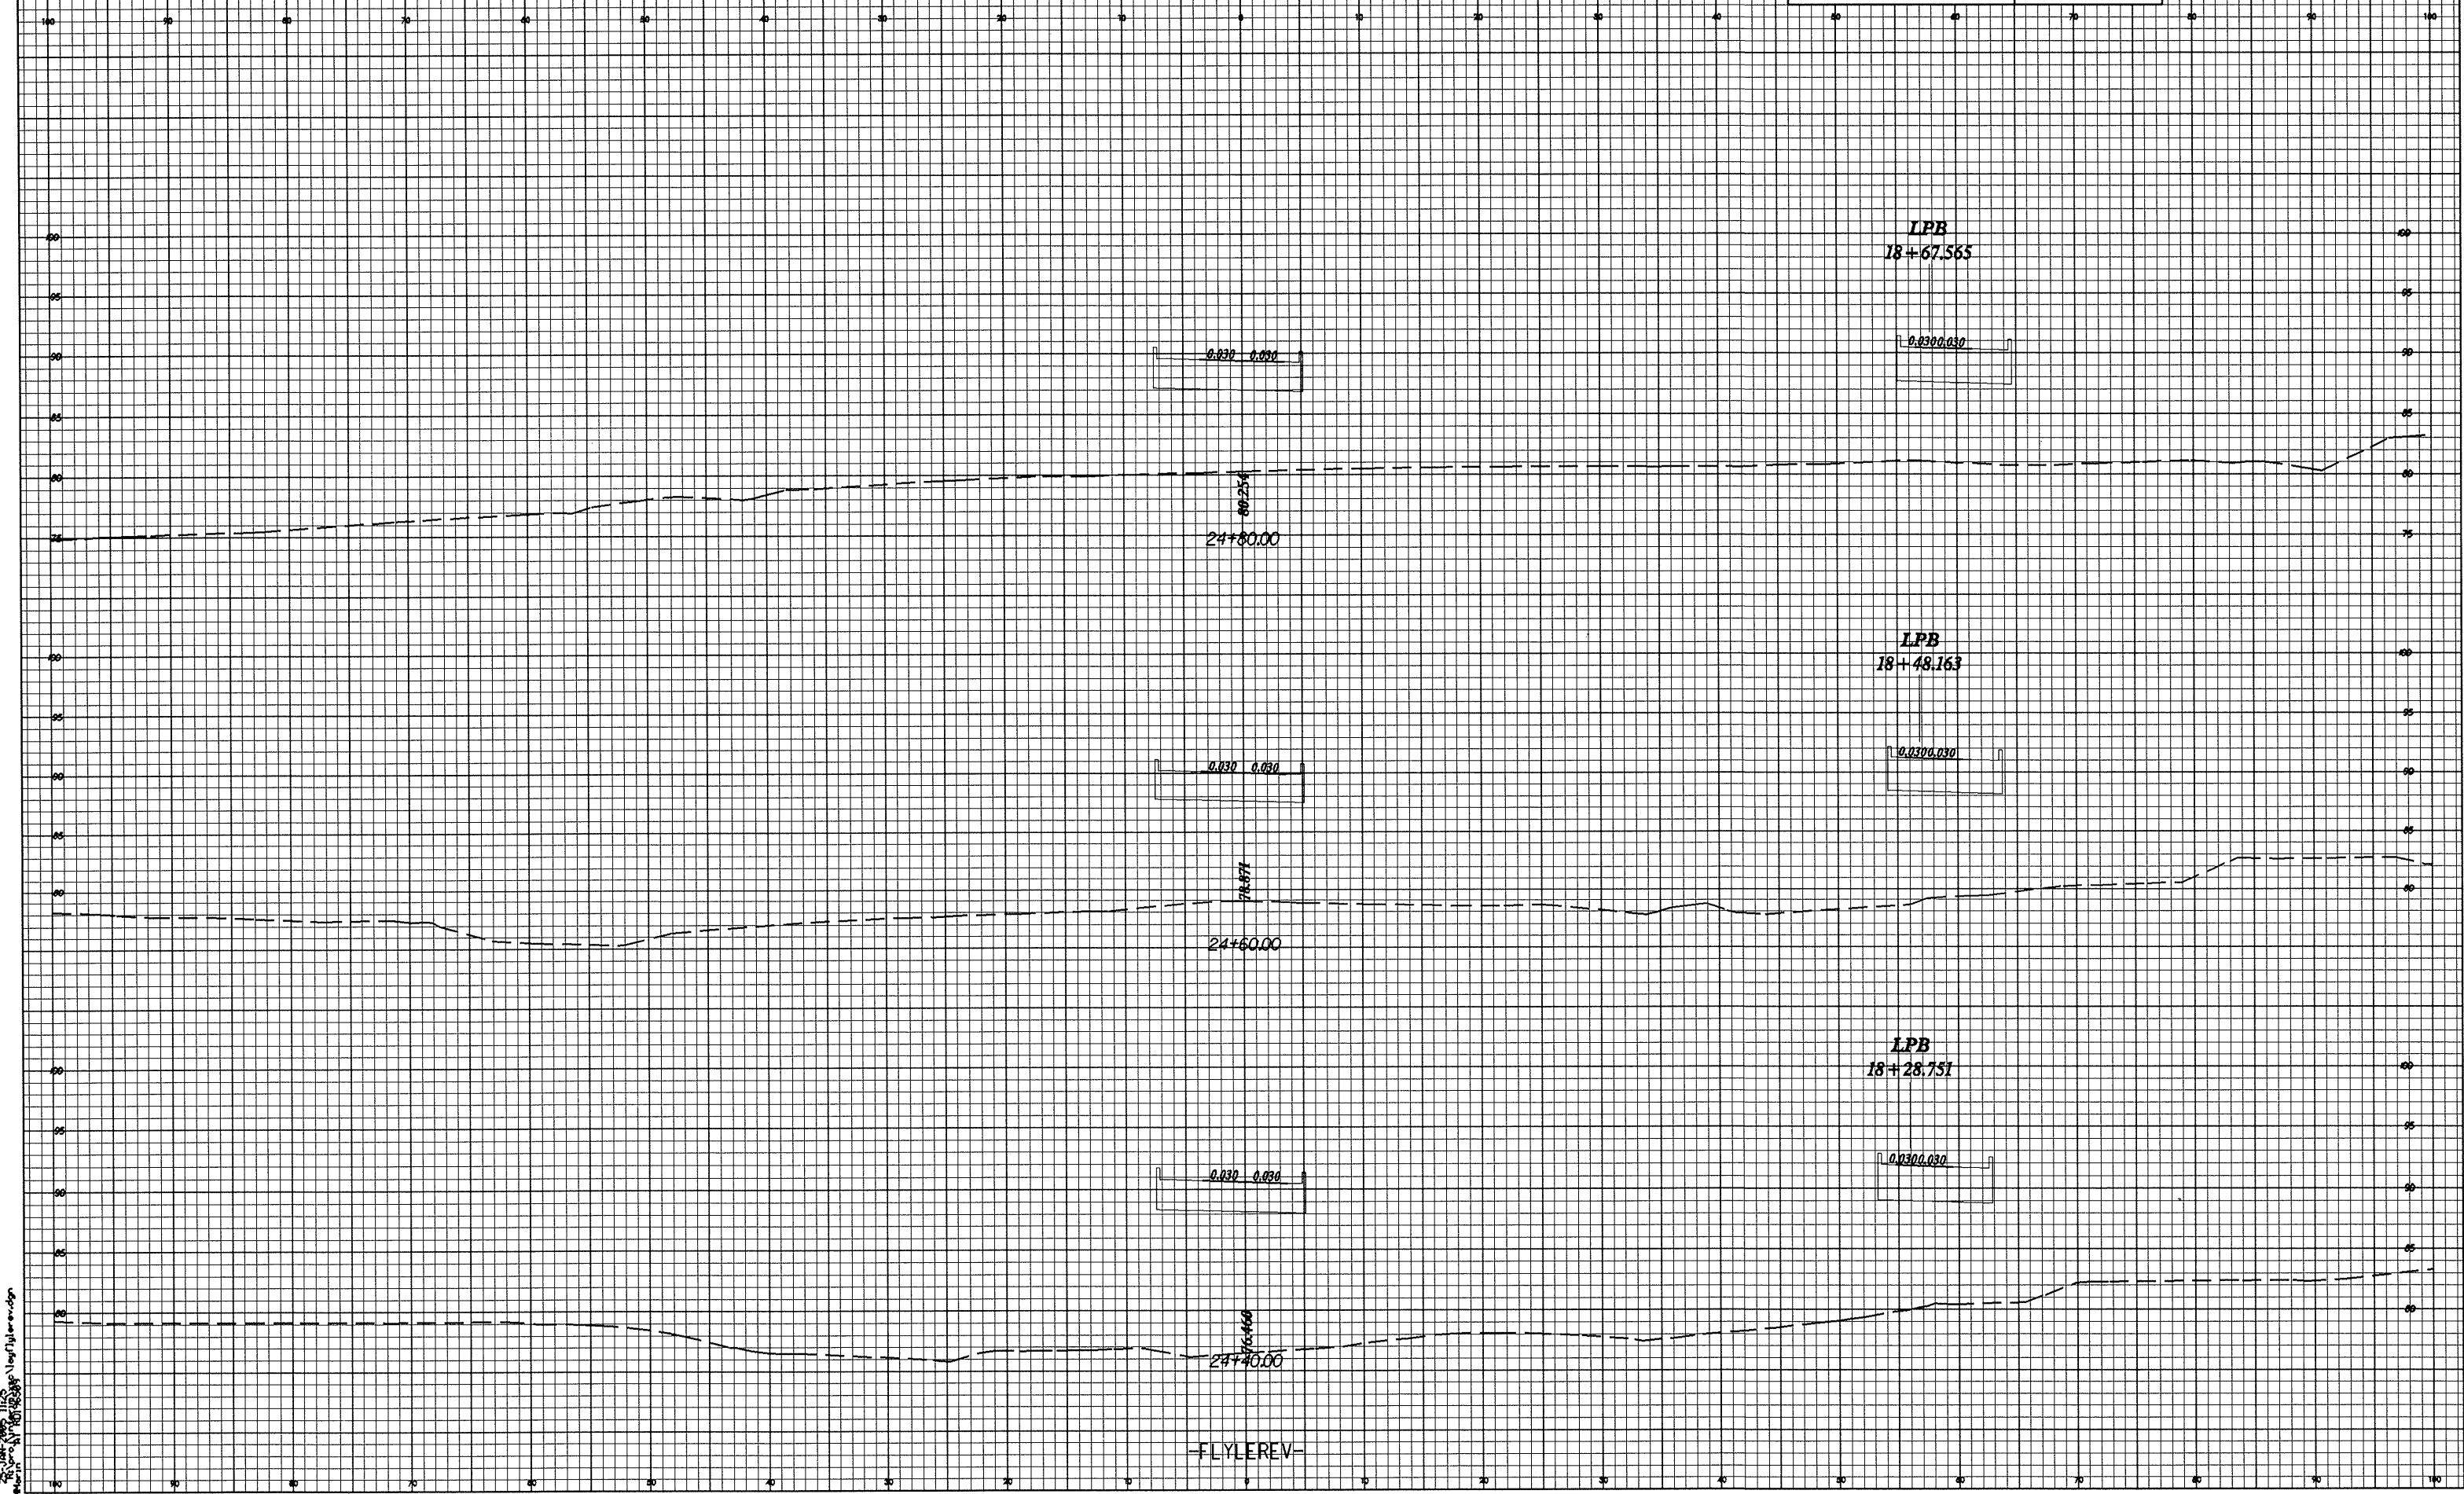

25-1044-2005 11:25
P:\25-1044-2005\11012525.dwg

-FLYLEREV-