



10/26/09

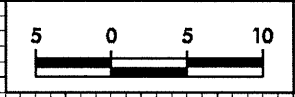

PROJECT REFERENCE NO.  
R-2552AA

SHEET NO.  
X-4

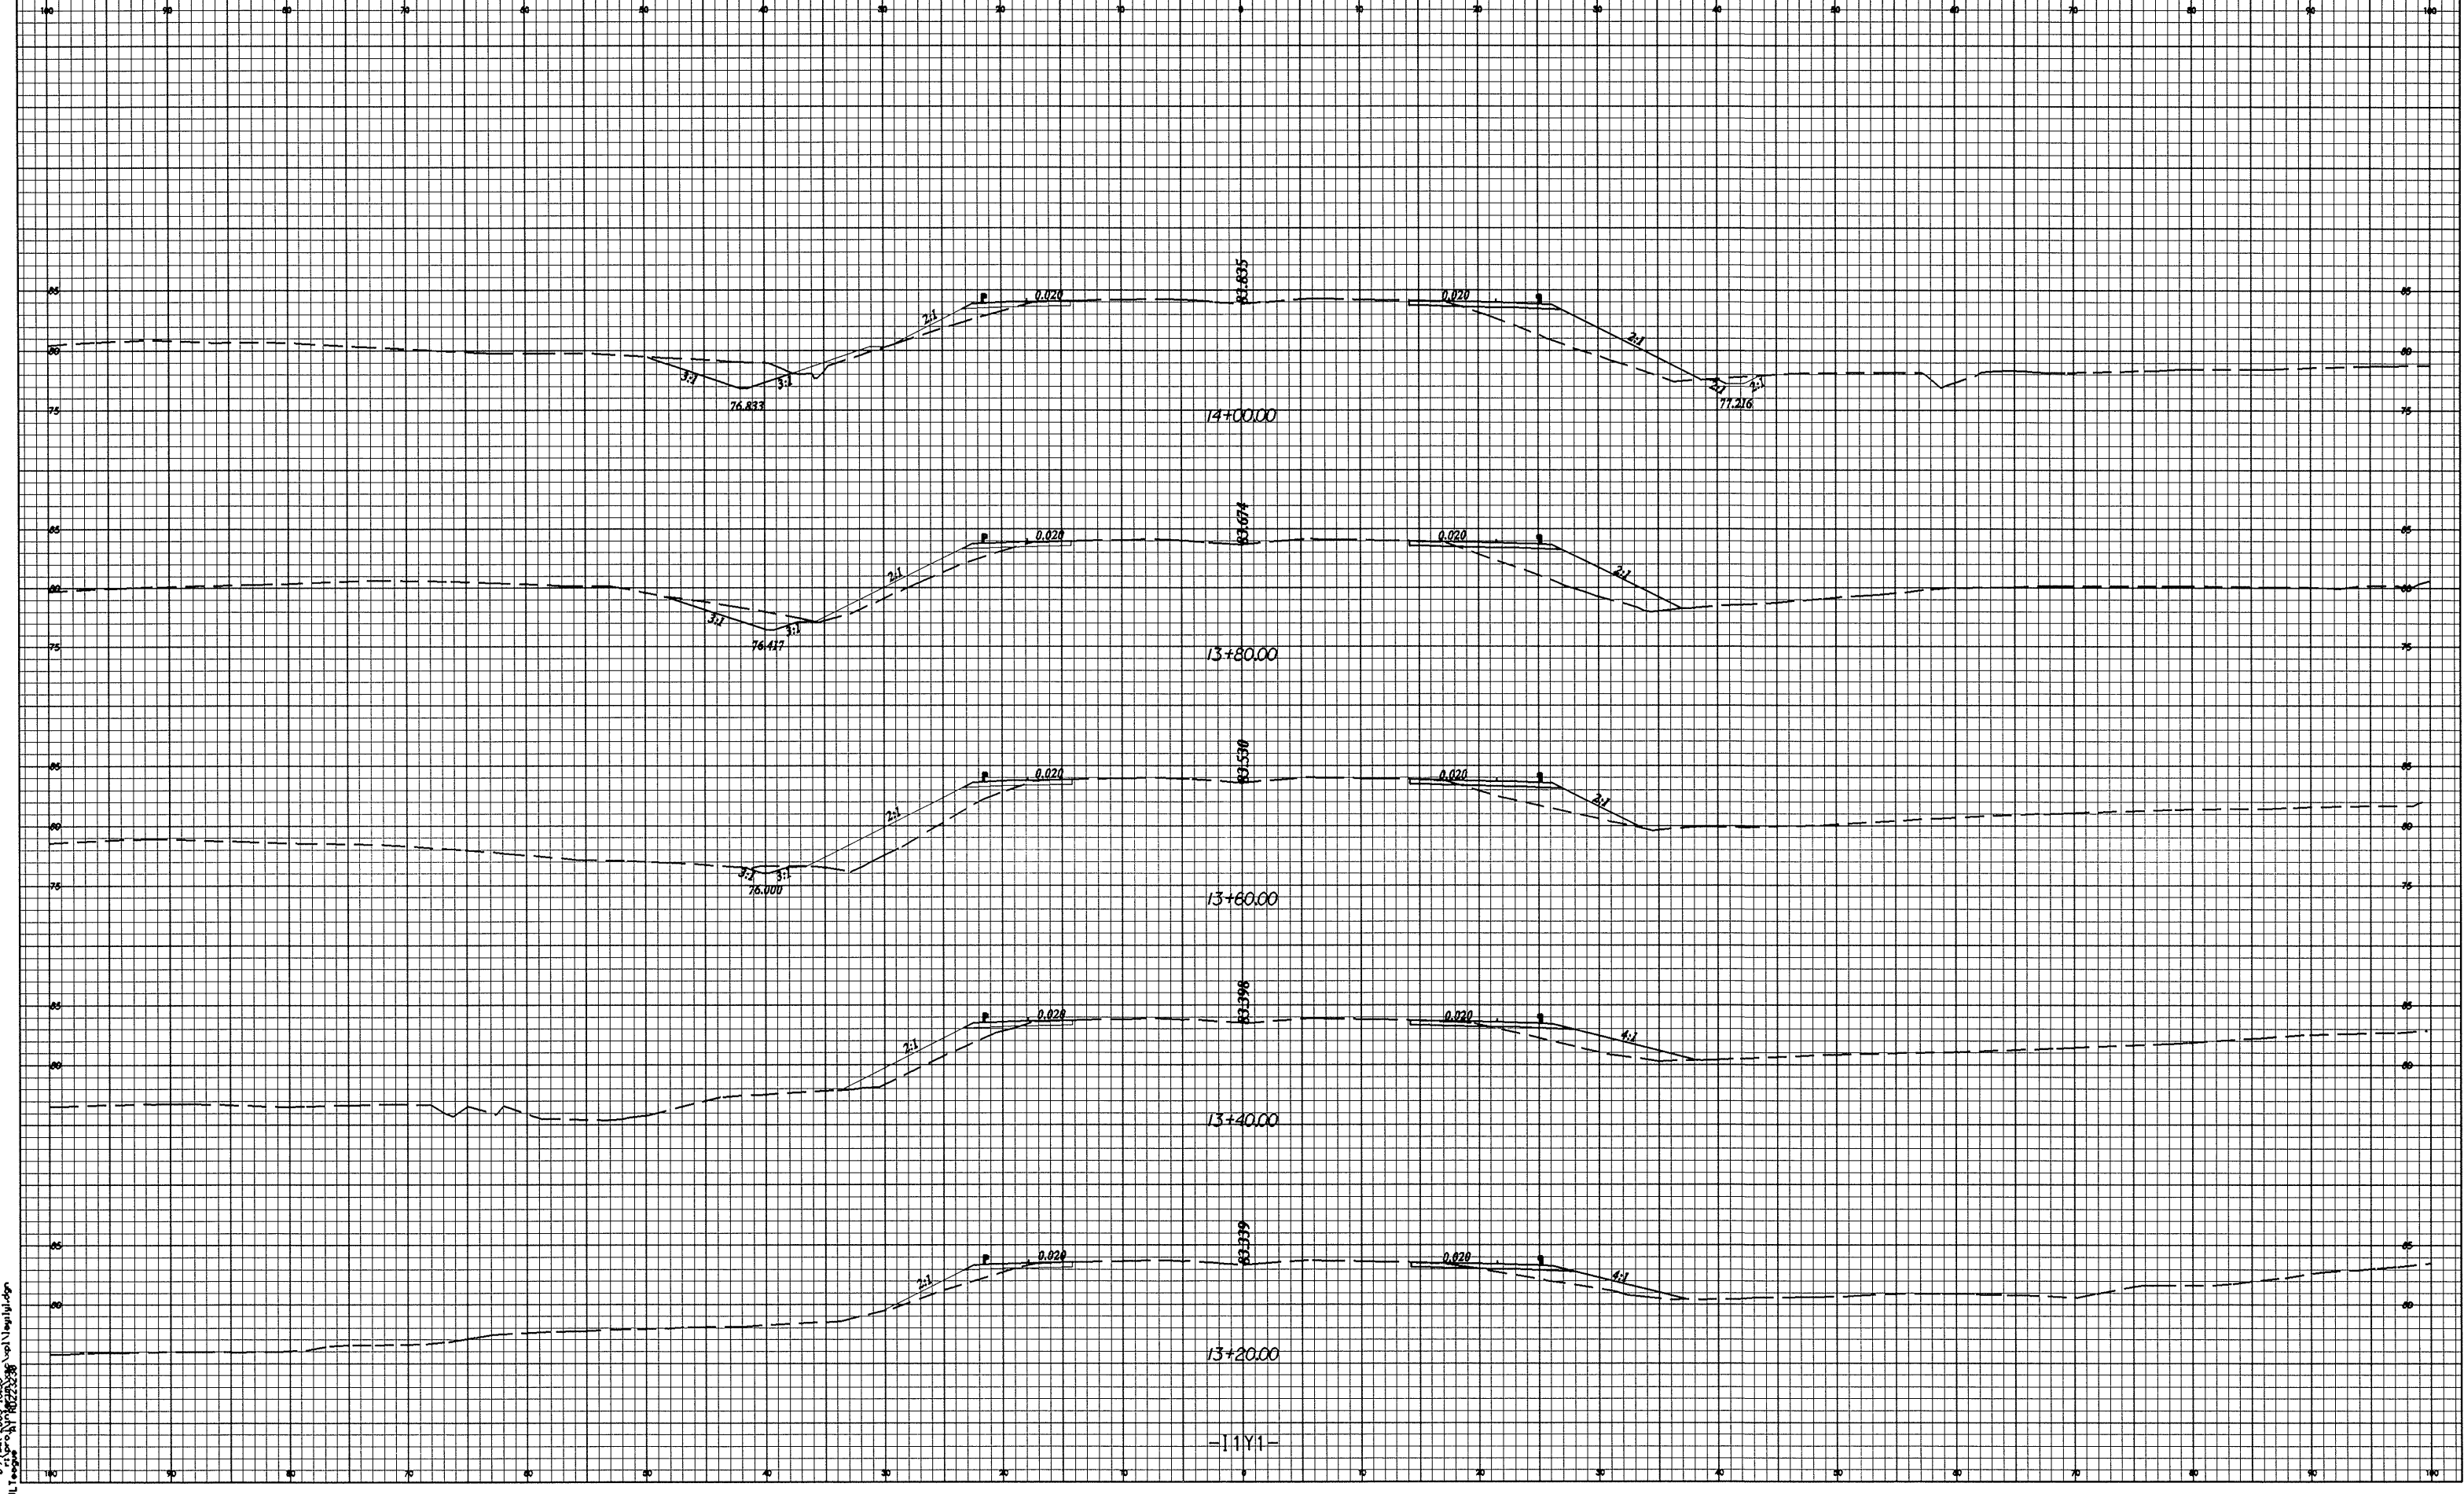

JLT  
07-MAR-2005 16:55  
C:\Users\jlt\AppData\Local\Temp\10222336