



10/26/08
26-104-2005 (1043)
Plan
AT 100%
Metric

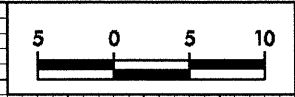

PROJECT REFERENCE NO.	SHEET NO.
R-2552AA	X-2

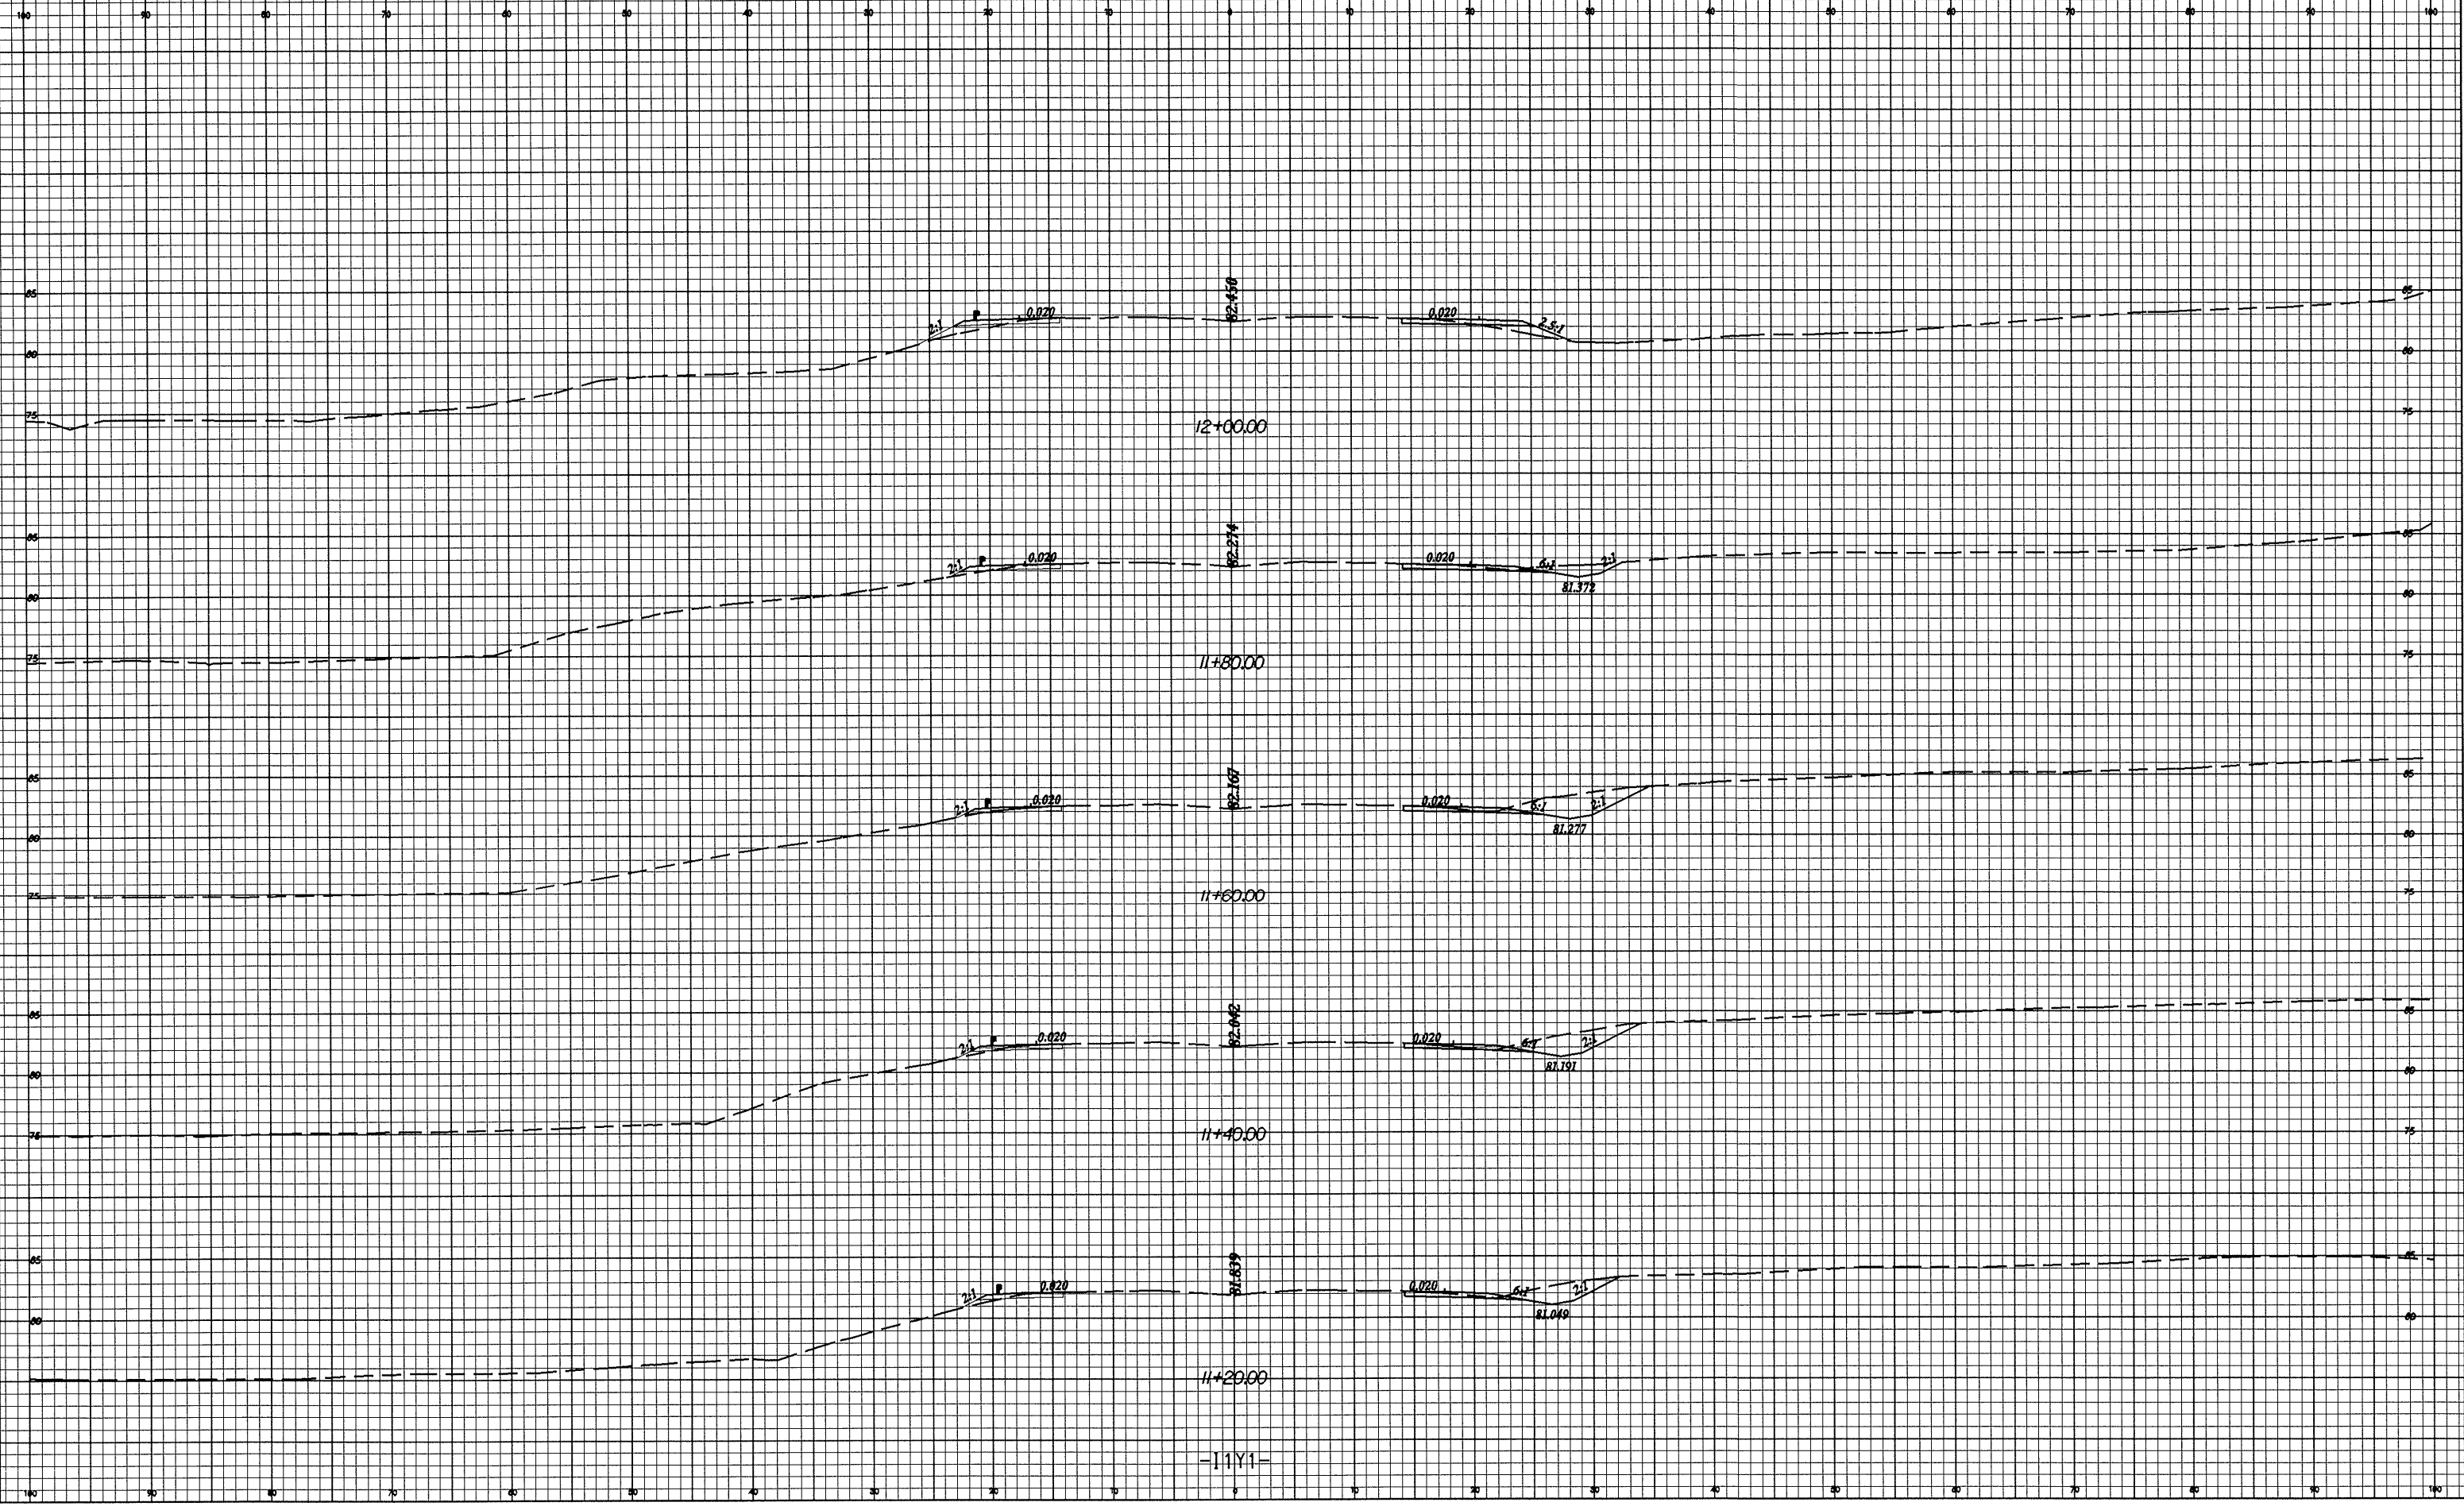

-1111-