



10.25/28

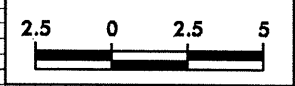

PROJECT REFERENCE NO. R-2552AB	SHEET NO. X-117
-----------------------------------	--------------------

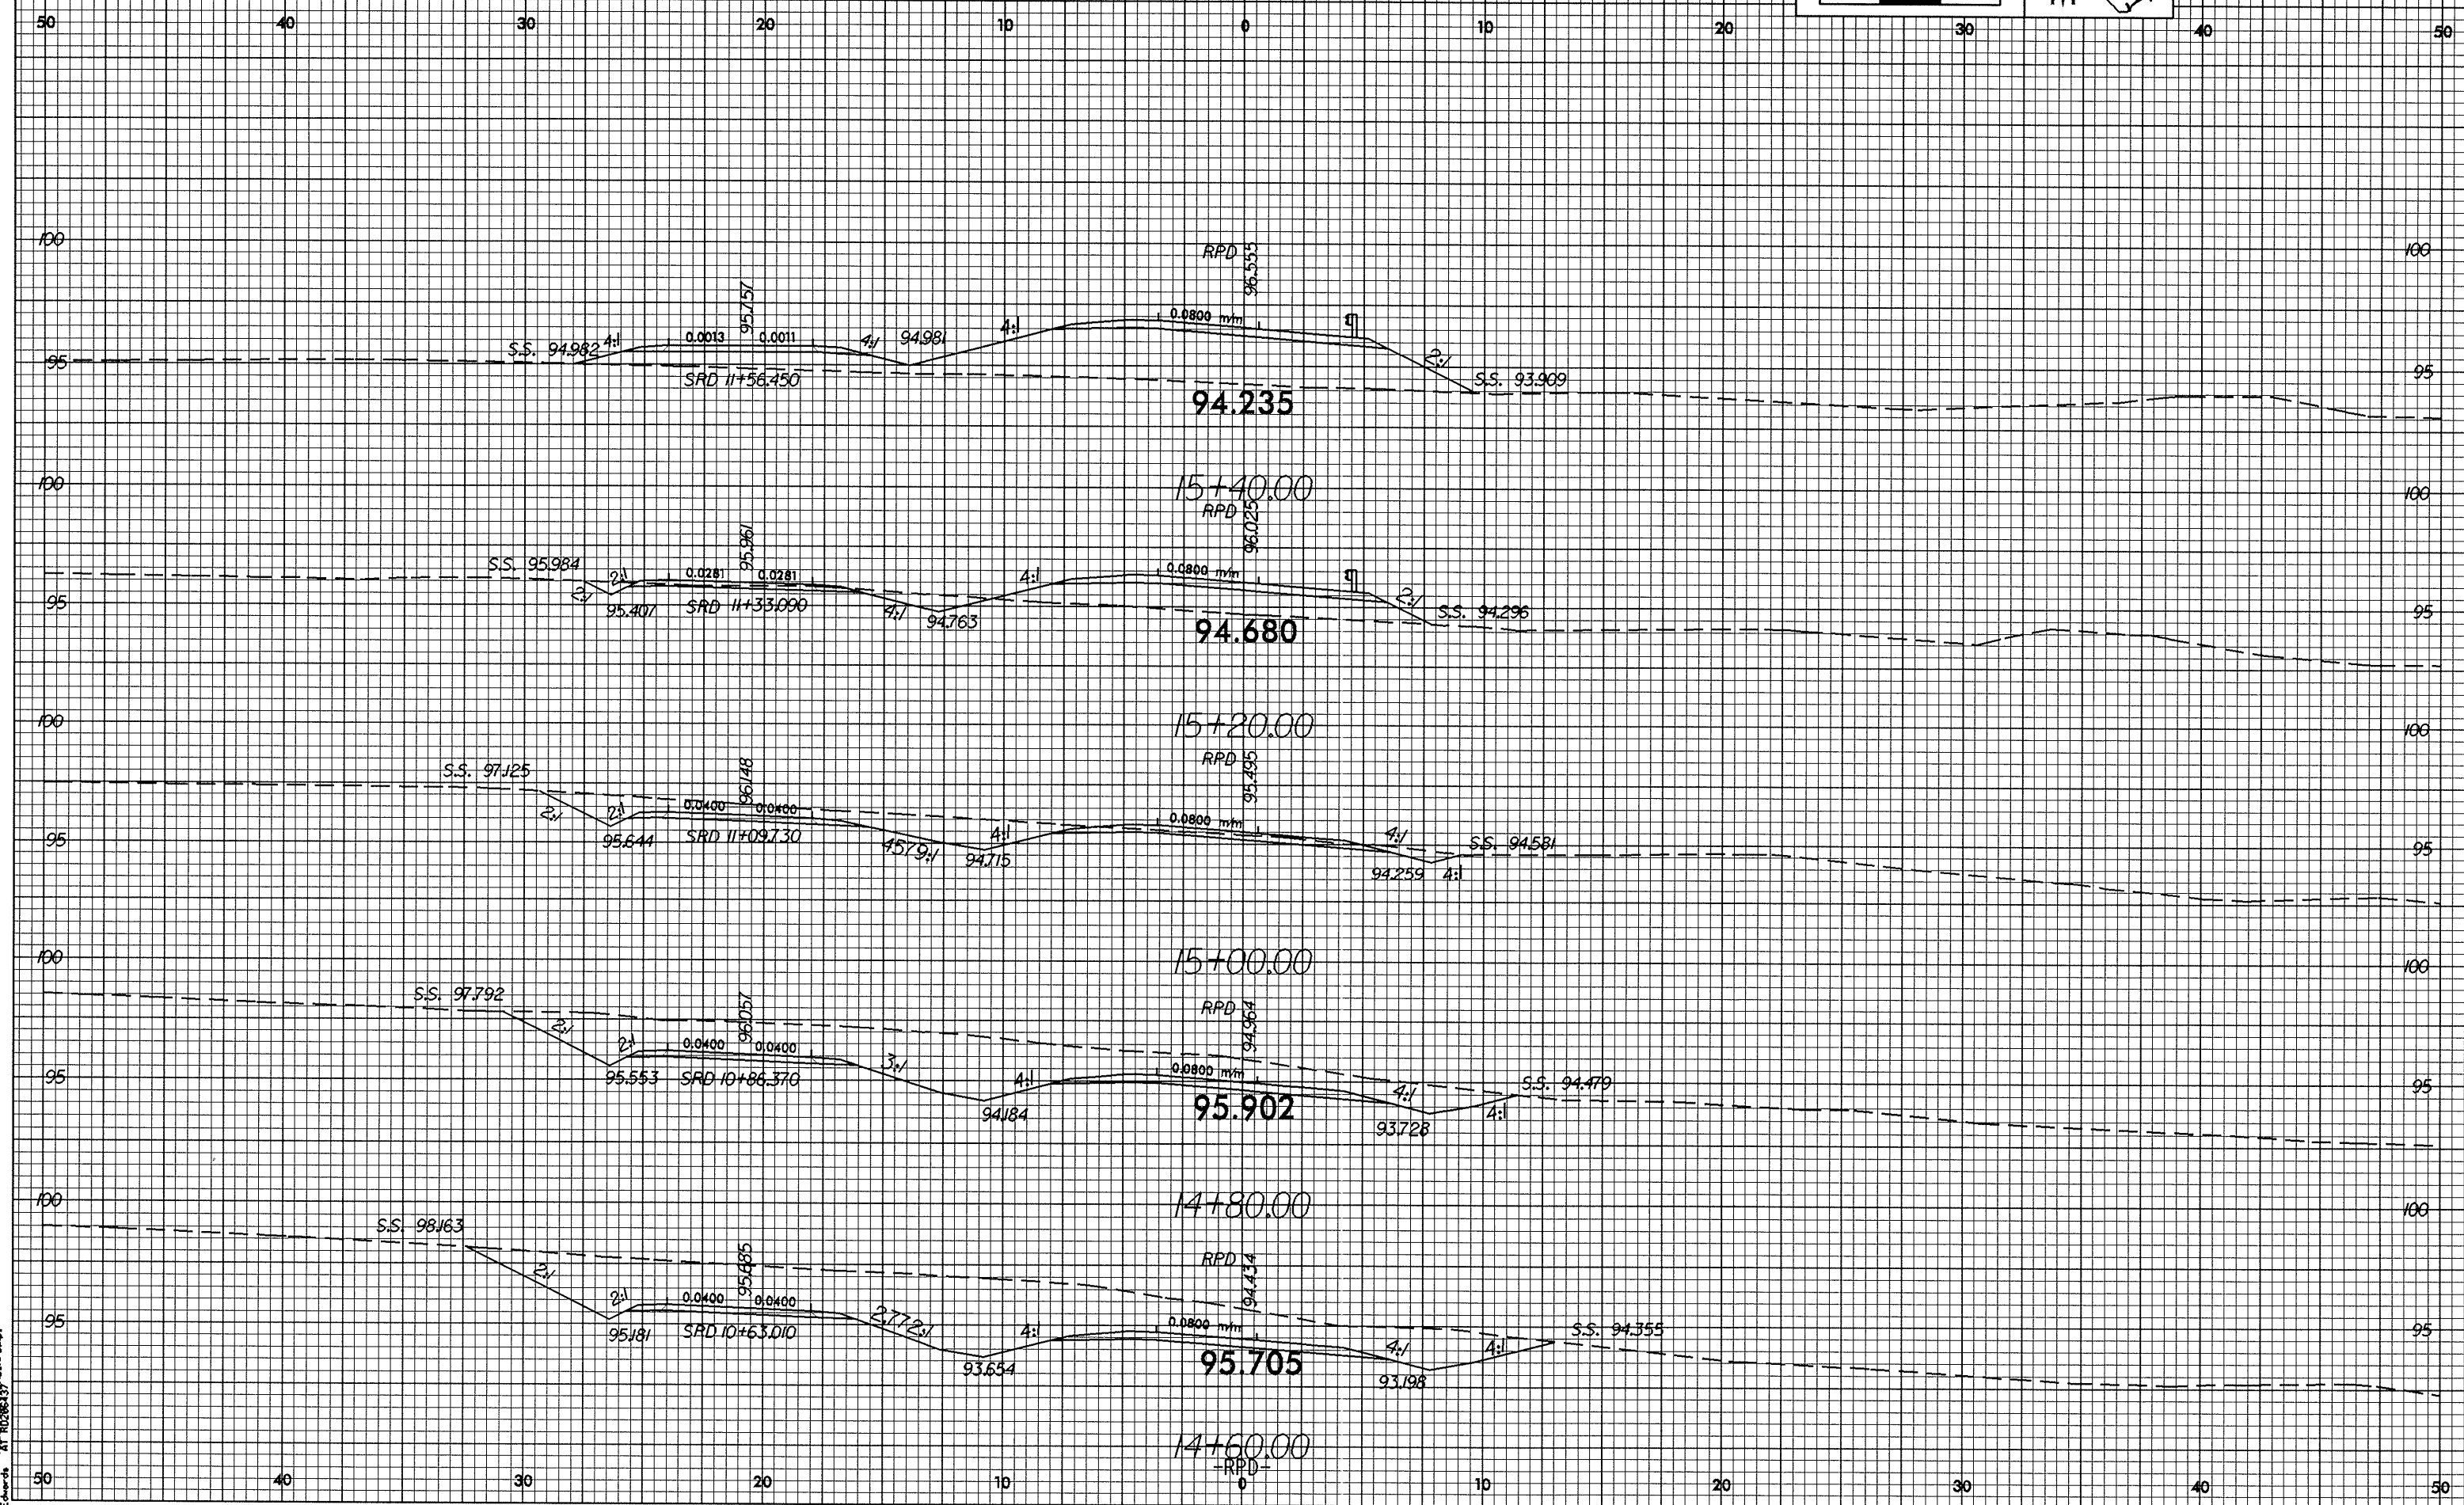

11-FEB-2005 08:55:00 R-2552AB-RPD.dwg
ME:chris