



01/26/08

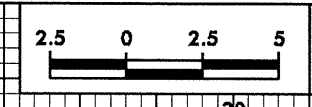

PROJECT REFERENCE NO. R-2552AB	SHEET NO. X-113
-----------------------------------	--------------------

50 40 30 20 10 0 10 20 30 40 50

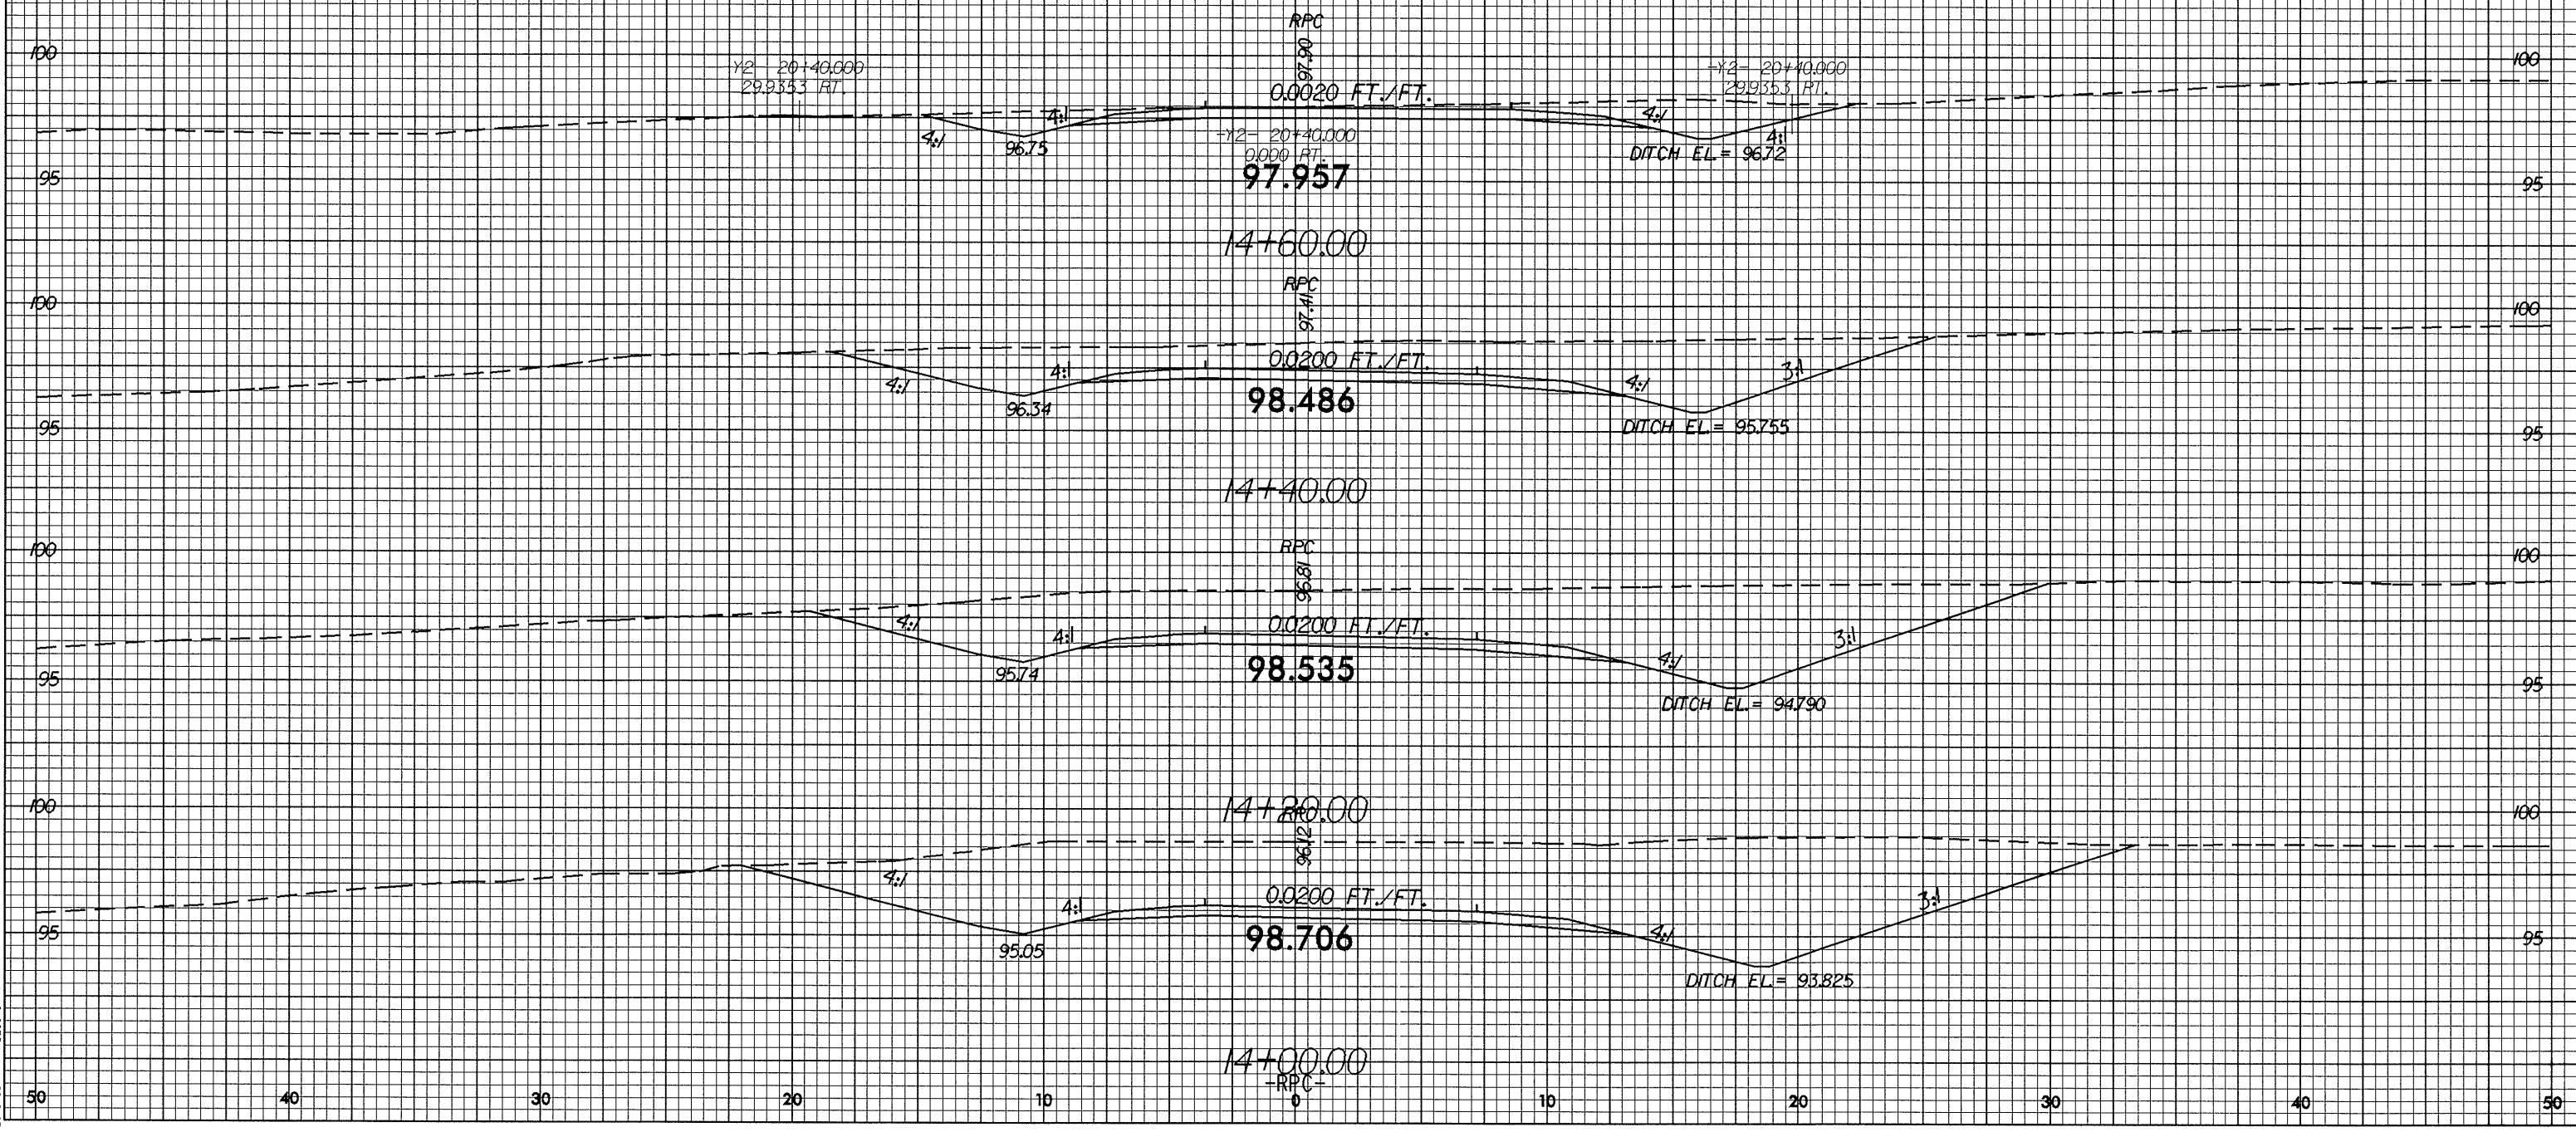

11-FEB-2008 8:24:22 RPC\_XPL.dwg  
R-2552AB X-113